


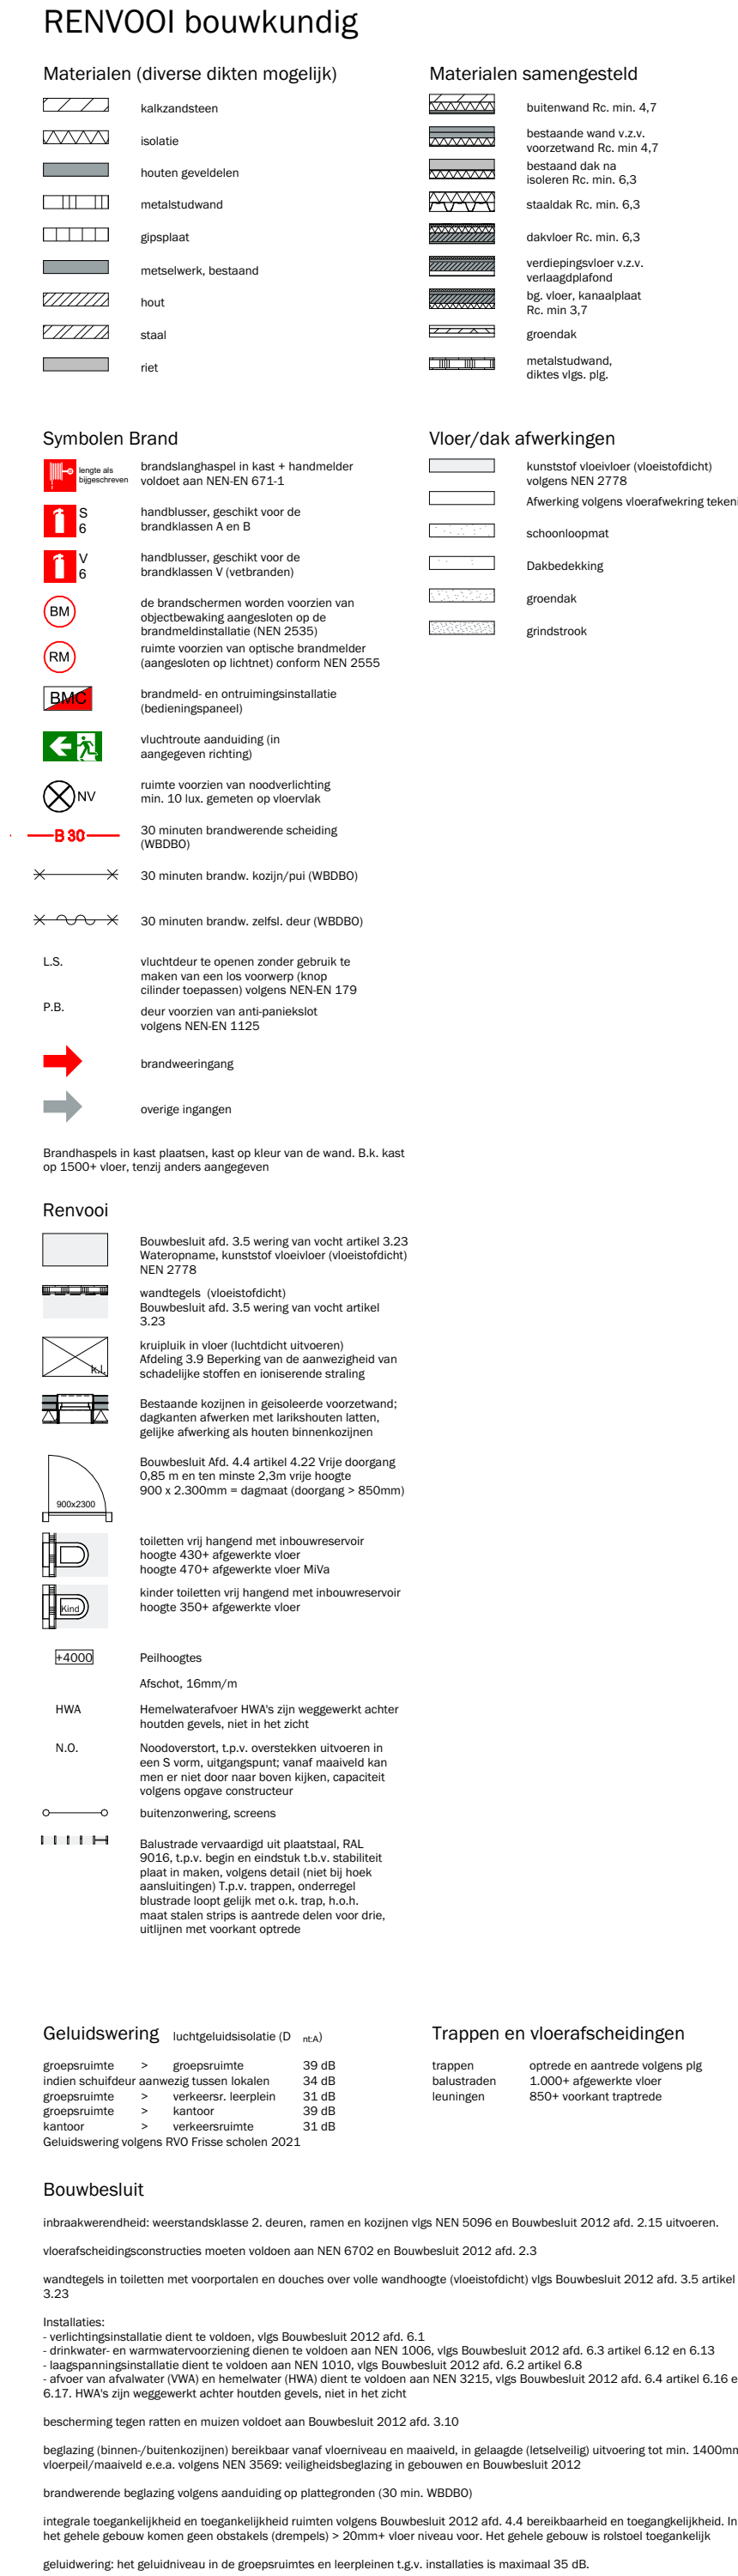

MAAS KRISTINSSON ARCHITECTEN

'T EI 1
7241 AK LOCHEM
+31 (0)573 222 180

HENRIETTE VAN LIJNDENLAAN 1
3703 AS ZEIST
+31 (0)30 2080 877

INFO@MA-KR.NL WWW.MA-KR.NL