



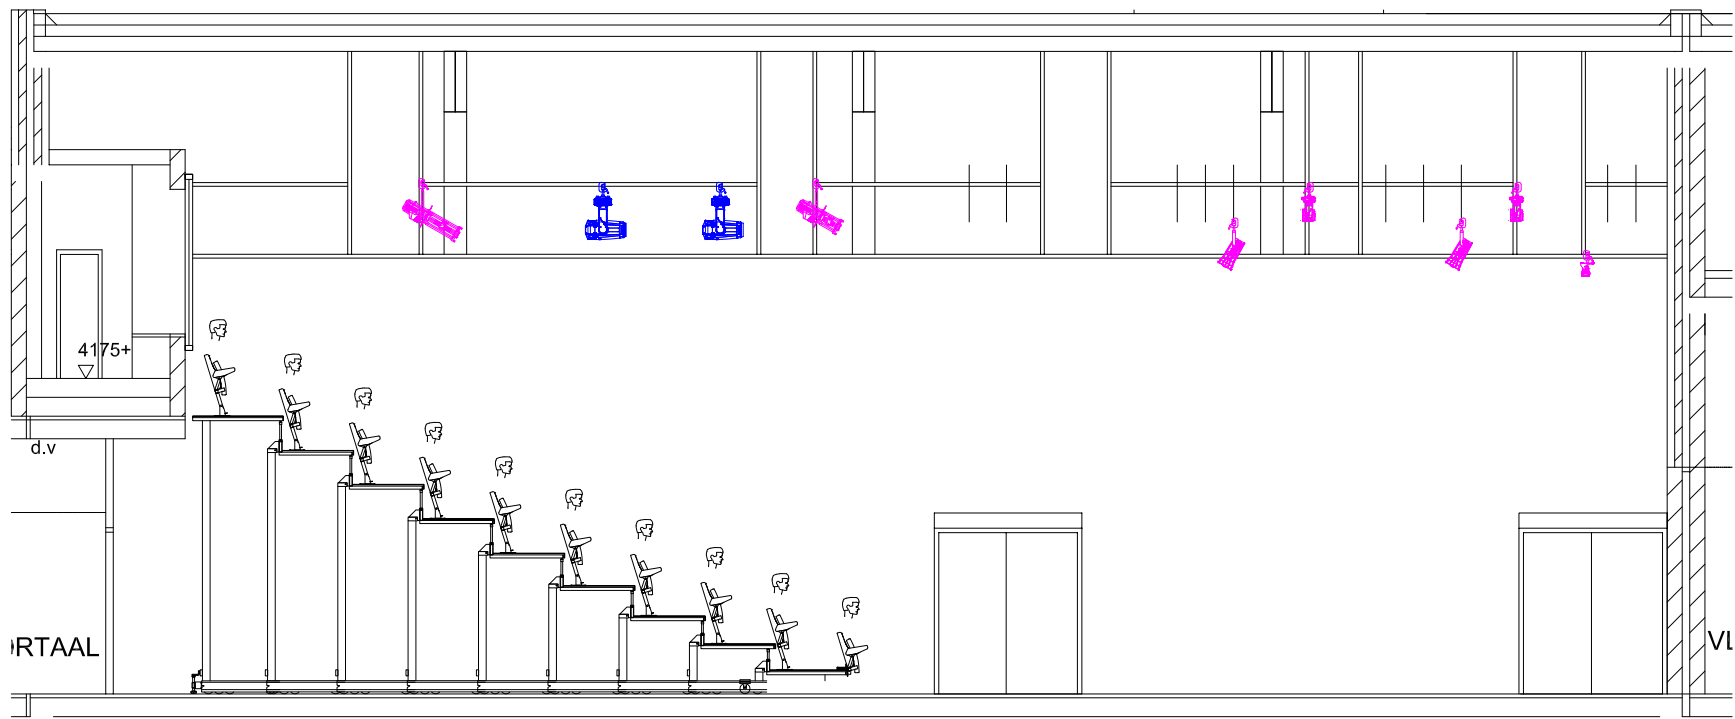

Fase-1

A diagram of a building layout with red lines. It features several rooms and corridors. Labels 'U.T.' (vertical) and 'N.U.' (horizontal) are present. There are also red 'X' marks and wavy lines indicating specific points of interest or damage.

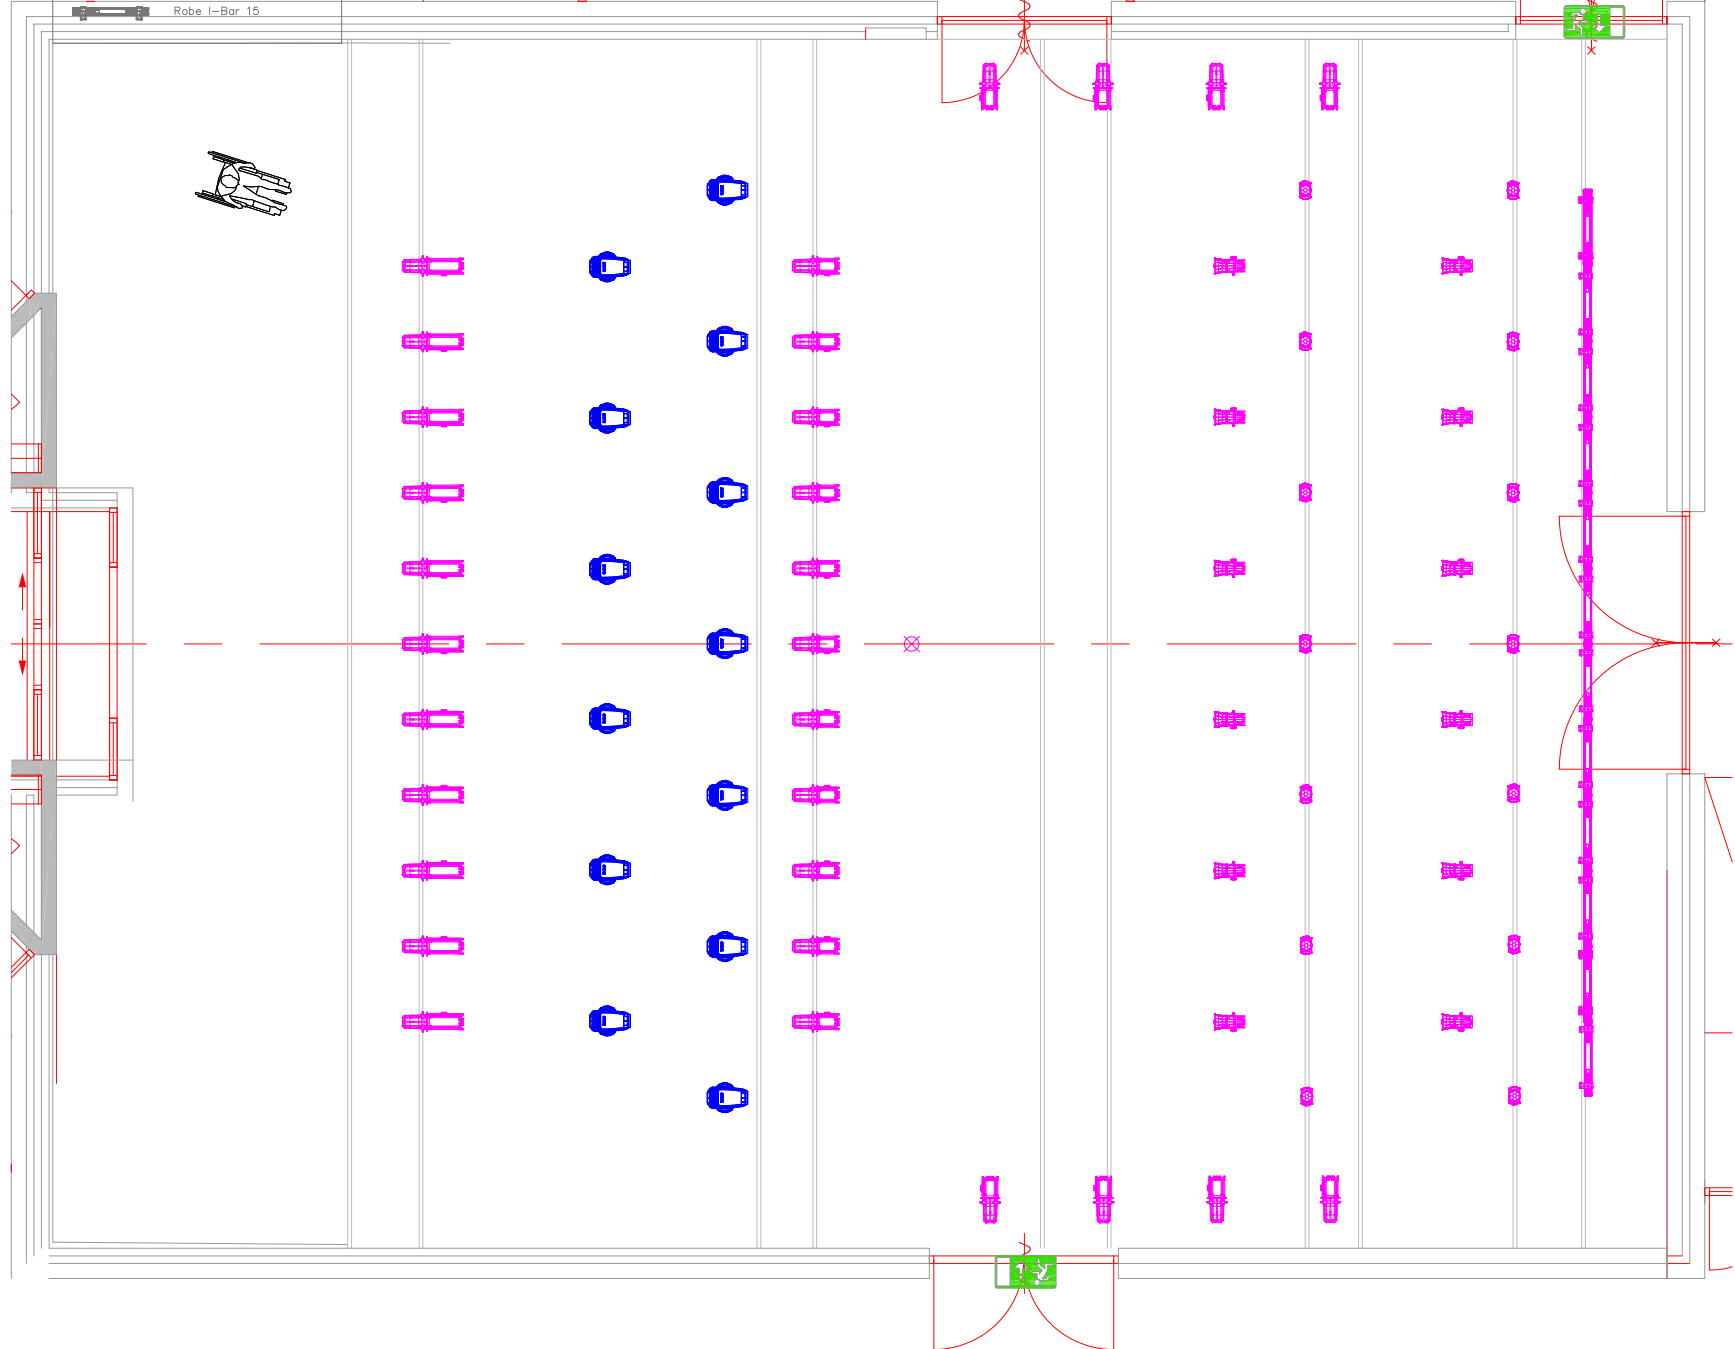

A3, 1:100, Goudse Schouwburg,
Lichtplan KZ LED