
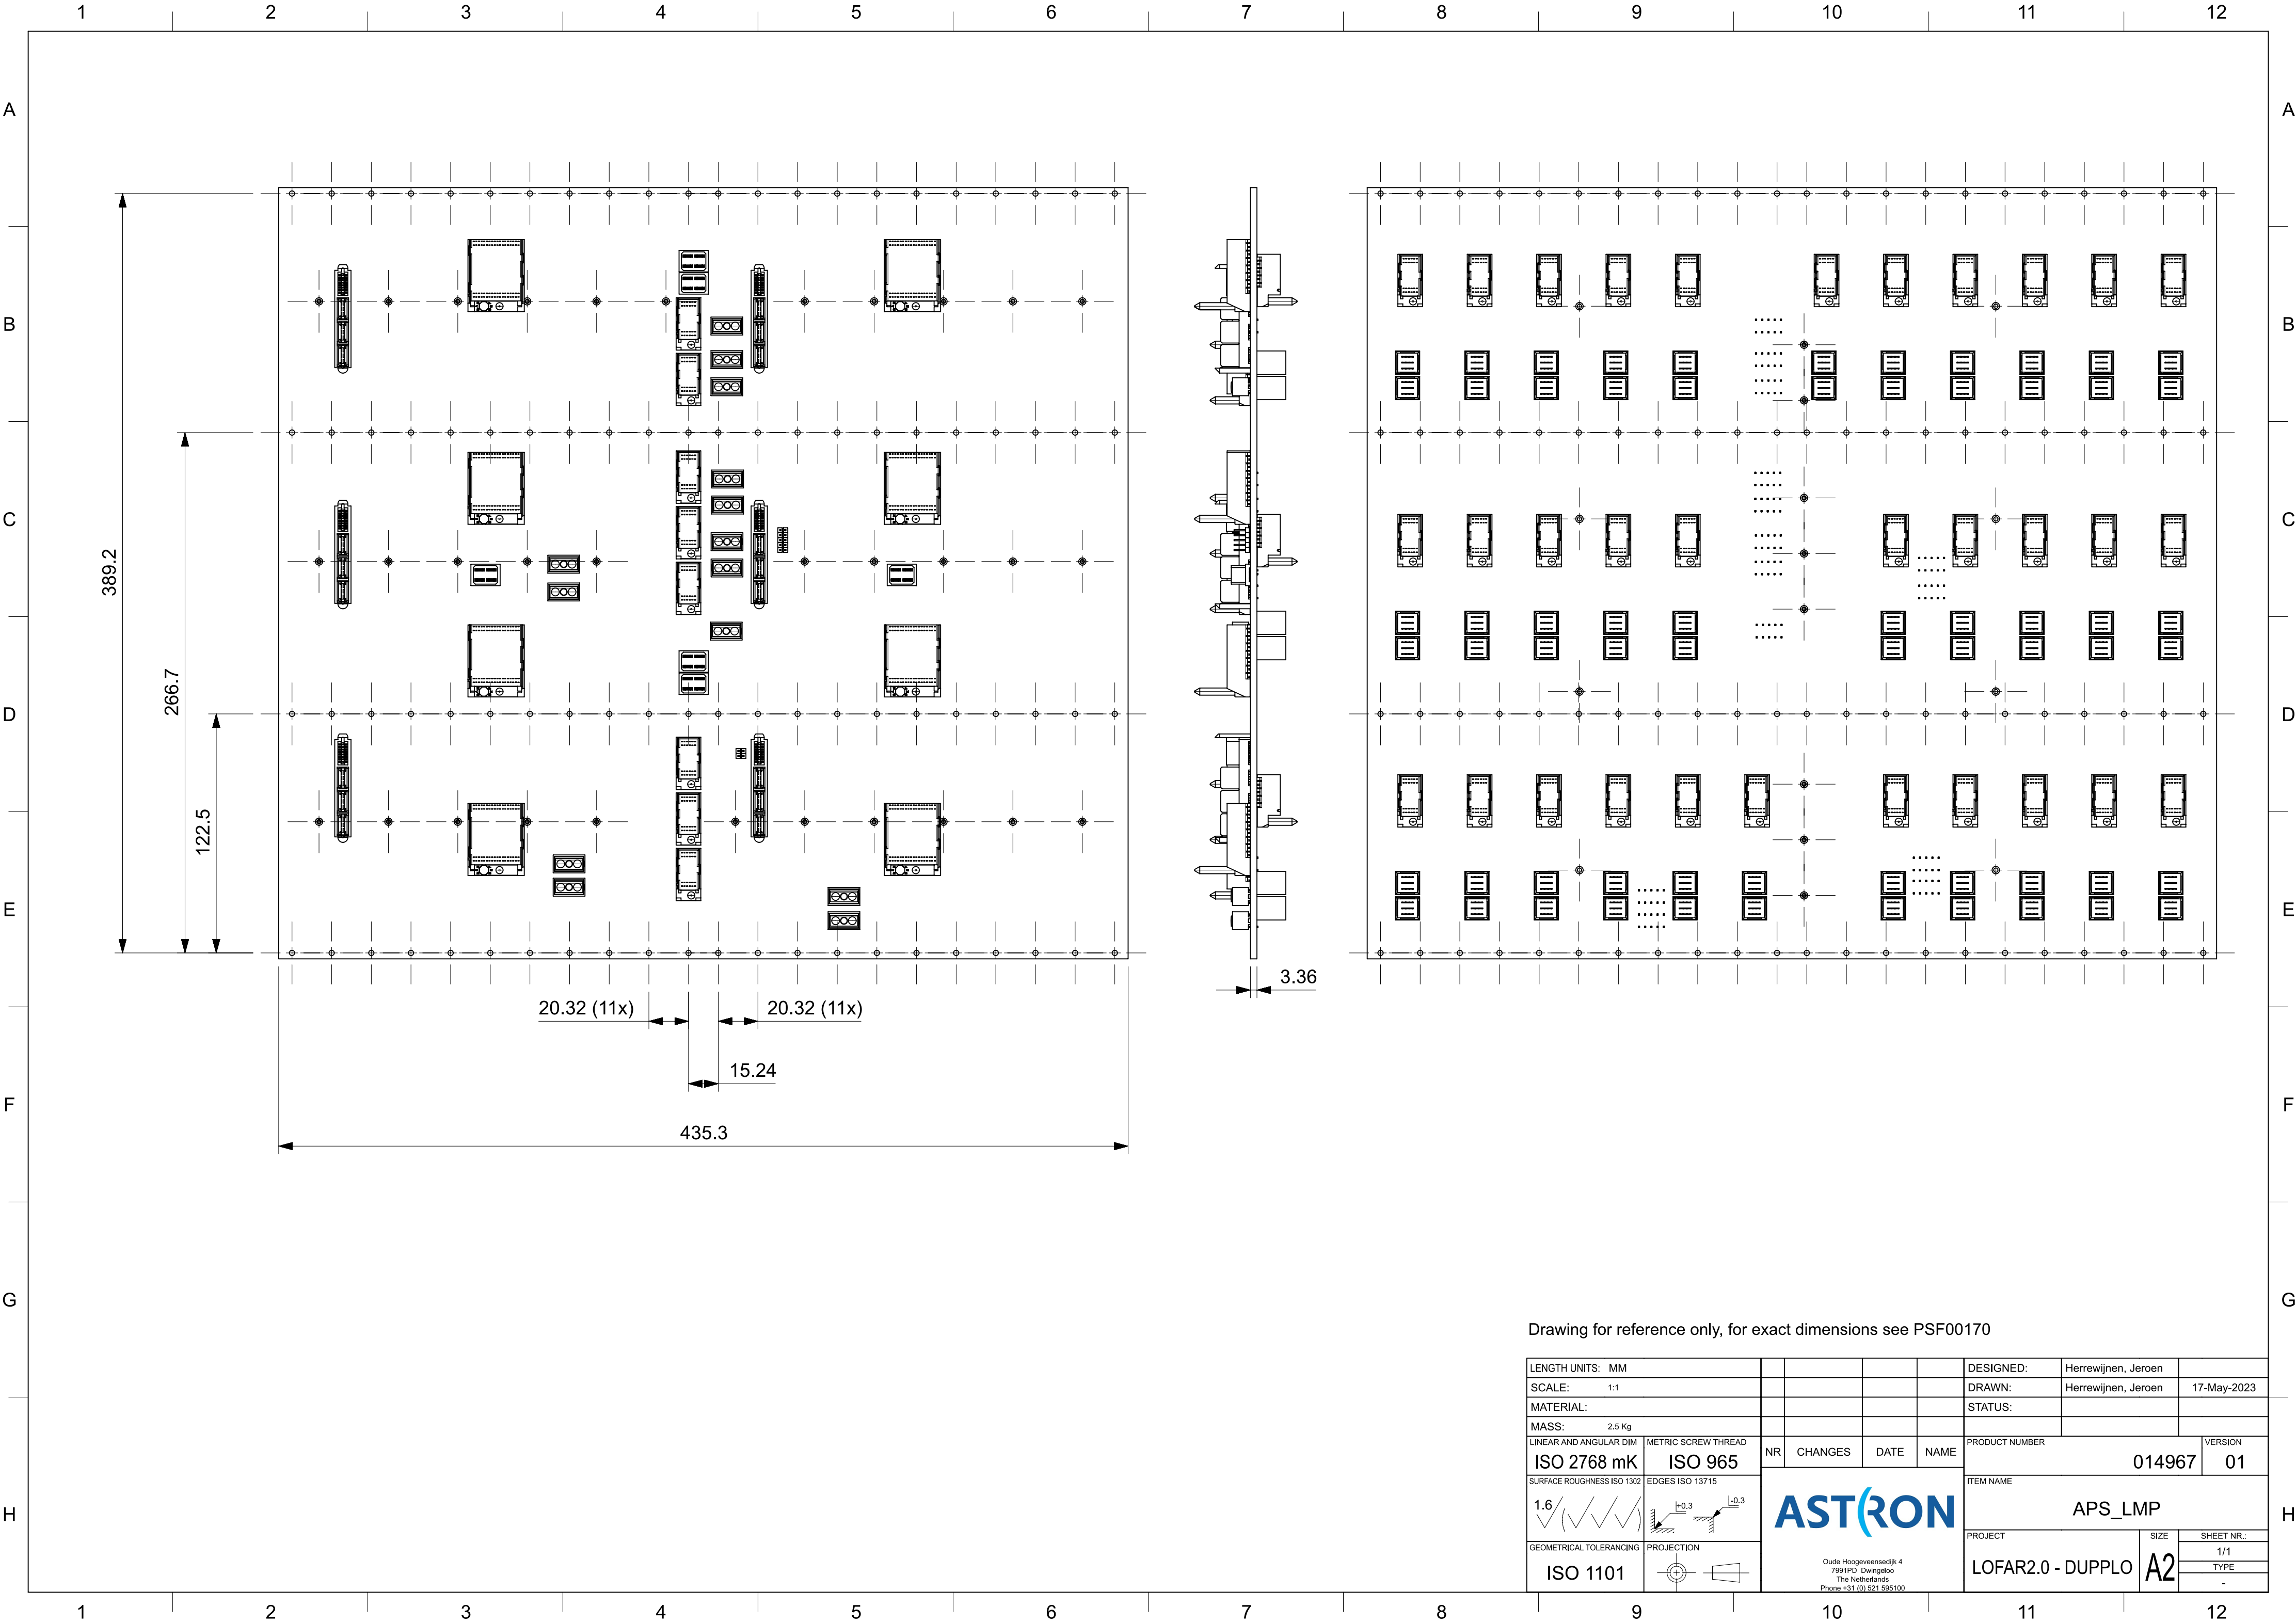


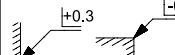

Drawing for reference only, for exact dimensions see PSF00170

LENGTH UNITS: MM						DESIGNED:	Herrewijnen, Jeroen			
SCALE: 1:1						DRAWN:	Herrewijnen, Jeroen		17-May-2023	
MATERIAL:						STATUS:				
MASS: 2.5 Kg										
LINEAR AND ANGULAR DIM		METRIC SCREW THREAD		NR	CHANGES	DATE	NAME	PRODUCT NUMBER		VERSION
ISO 2768 mK		ISO 965						014967		01
SURFACE ROUGHNESS ISO 1302		EDGES ISO 13715		ASTRON						
1.6 										
GEOMETRICAL TOLERANCING		PROJECTION		Ude Hoogeveensedijk 4 7991PD Dwingelo The Netherlands Phone +31 (0) 521 595100						
ISO 1101										
PROJECT								SIZE	SHEET NR.:	
LOFAR2.0 - DUPPLO								A2	1/1	
									TYPE	
									-	