
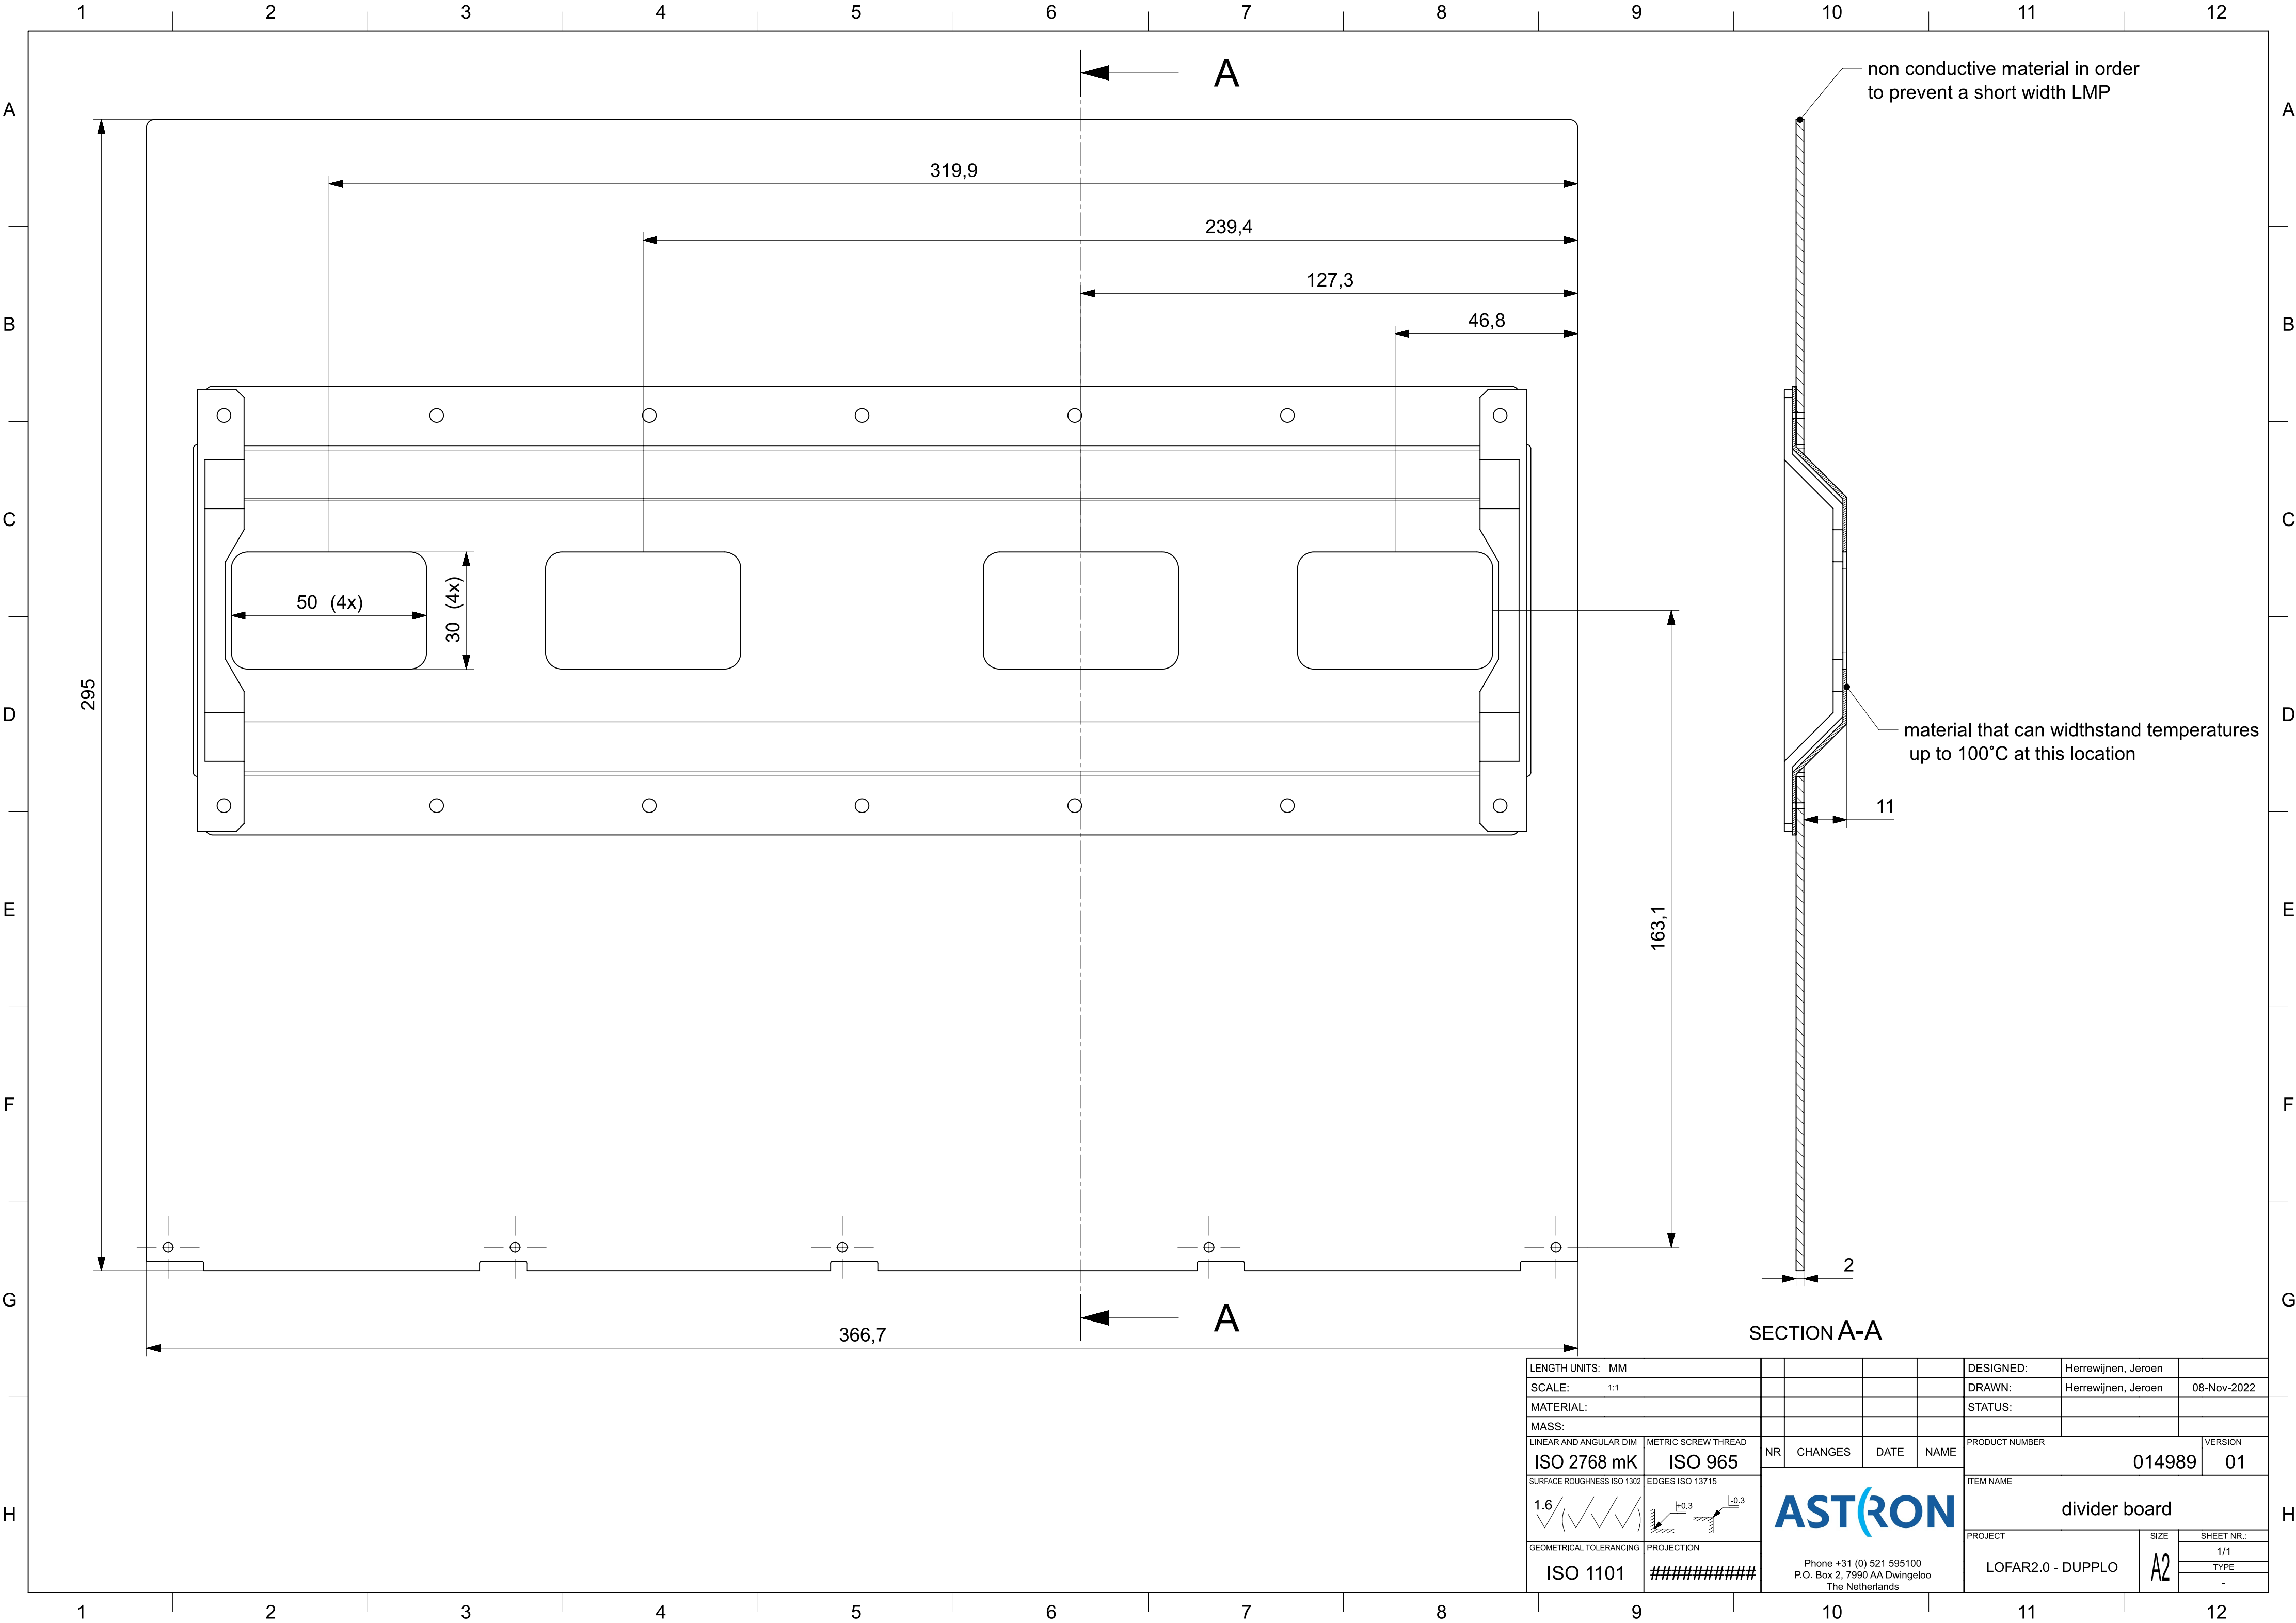


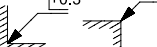

LENGTH UNITS: MM						DESIGNED:	Herrewijnen, Jeroen	
SCALE: 1:1						DRAWN:	Herrewijnen, Jeroen	08-Nov-2022
MATERIAL:						STATUS:		
MASS:								
LINEAR AND ANGULAR DIM	METRIC SCREW THREAD	NR	CHANGES	DATE	NAME	PRODUCT NUMBER		VERSION
ISO 2768 mK	ISO 965					014989		01
SURFACE ROUGHNESS ISO 1302	EDGES ISO 13715	ASTRON				ITEM NAME		
1.6 						divider board		
GEOMETRICAL TOLERANCING	PROJECTION					PROJECT		
ISO 1101	#####	Phone +31 (0) 521 595100 P.O. Box 2, 7990 AA Dwingeloo The Netherlands				LOFAR2.0 - DUPPLO	SIZE	SHEET NR.:
							A2	1/1
								TYPE
								-

ASTRON

Phone +31 (0) 521 595100
P.O. Box 2, 7990 AA Dwingeloo
The Netherlands