
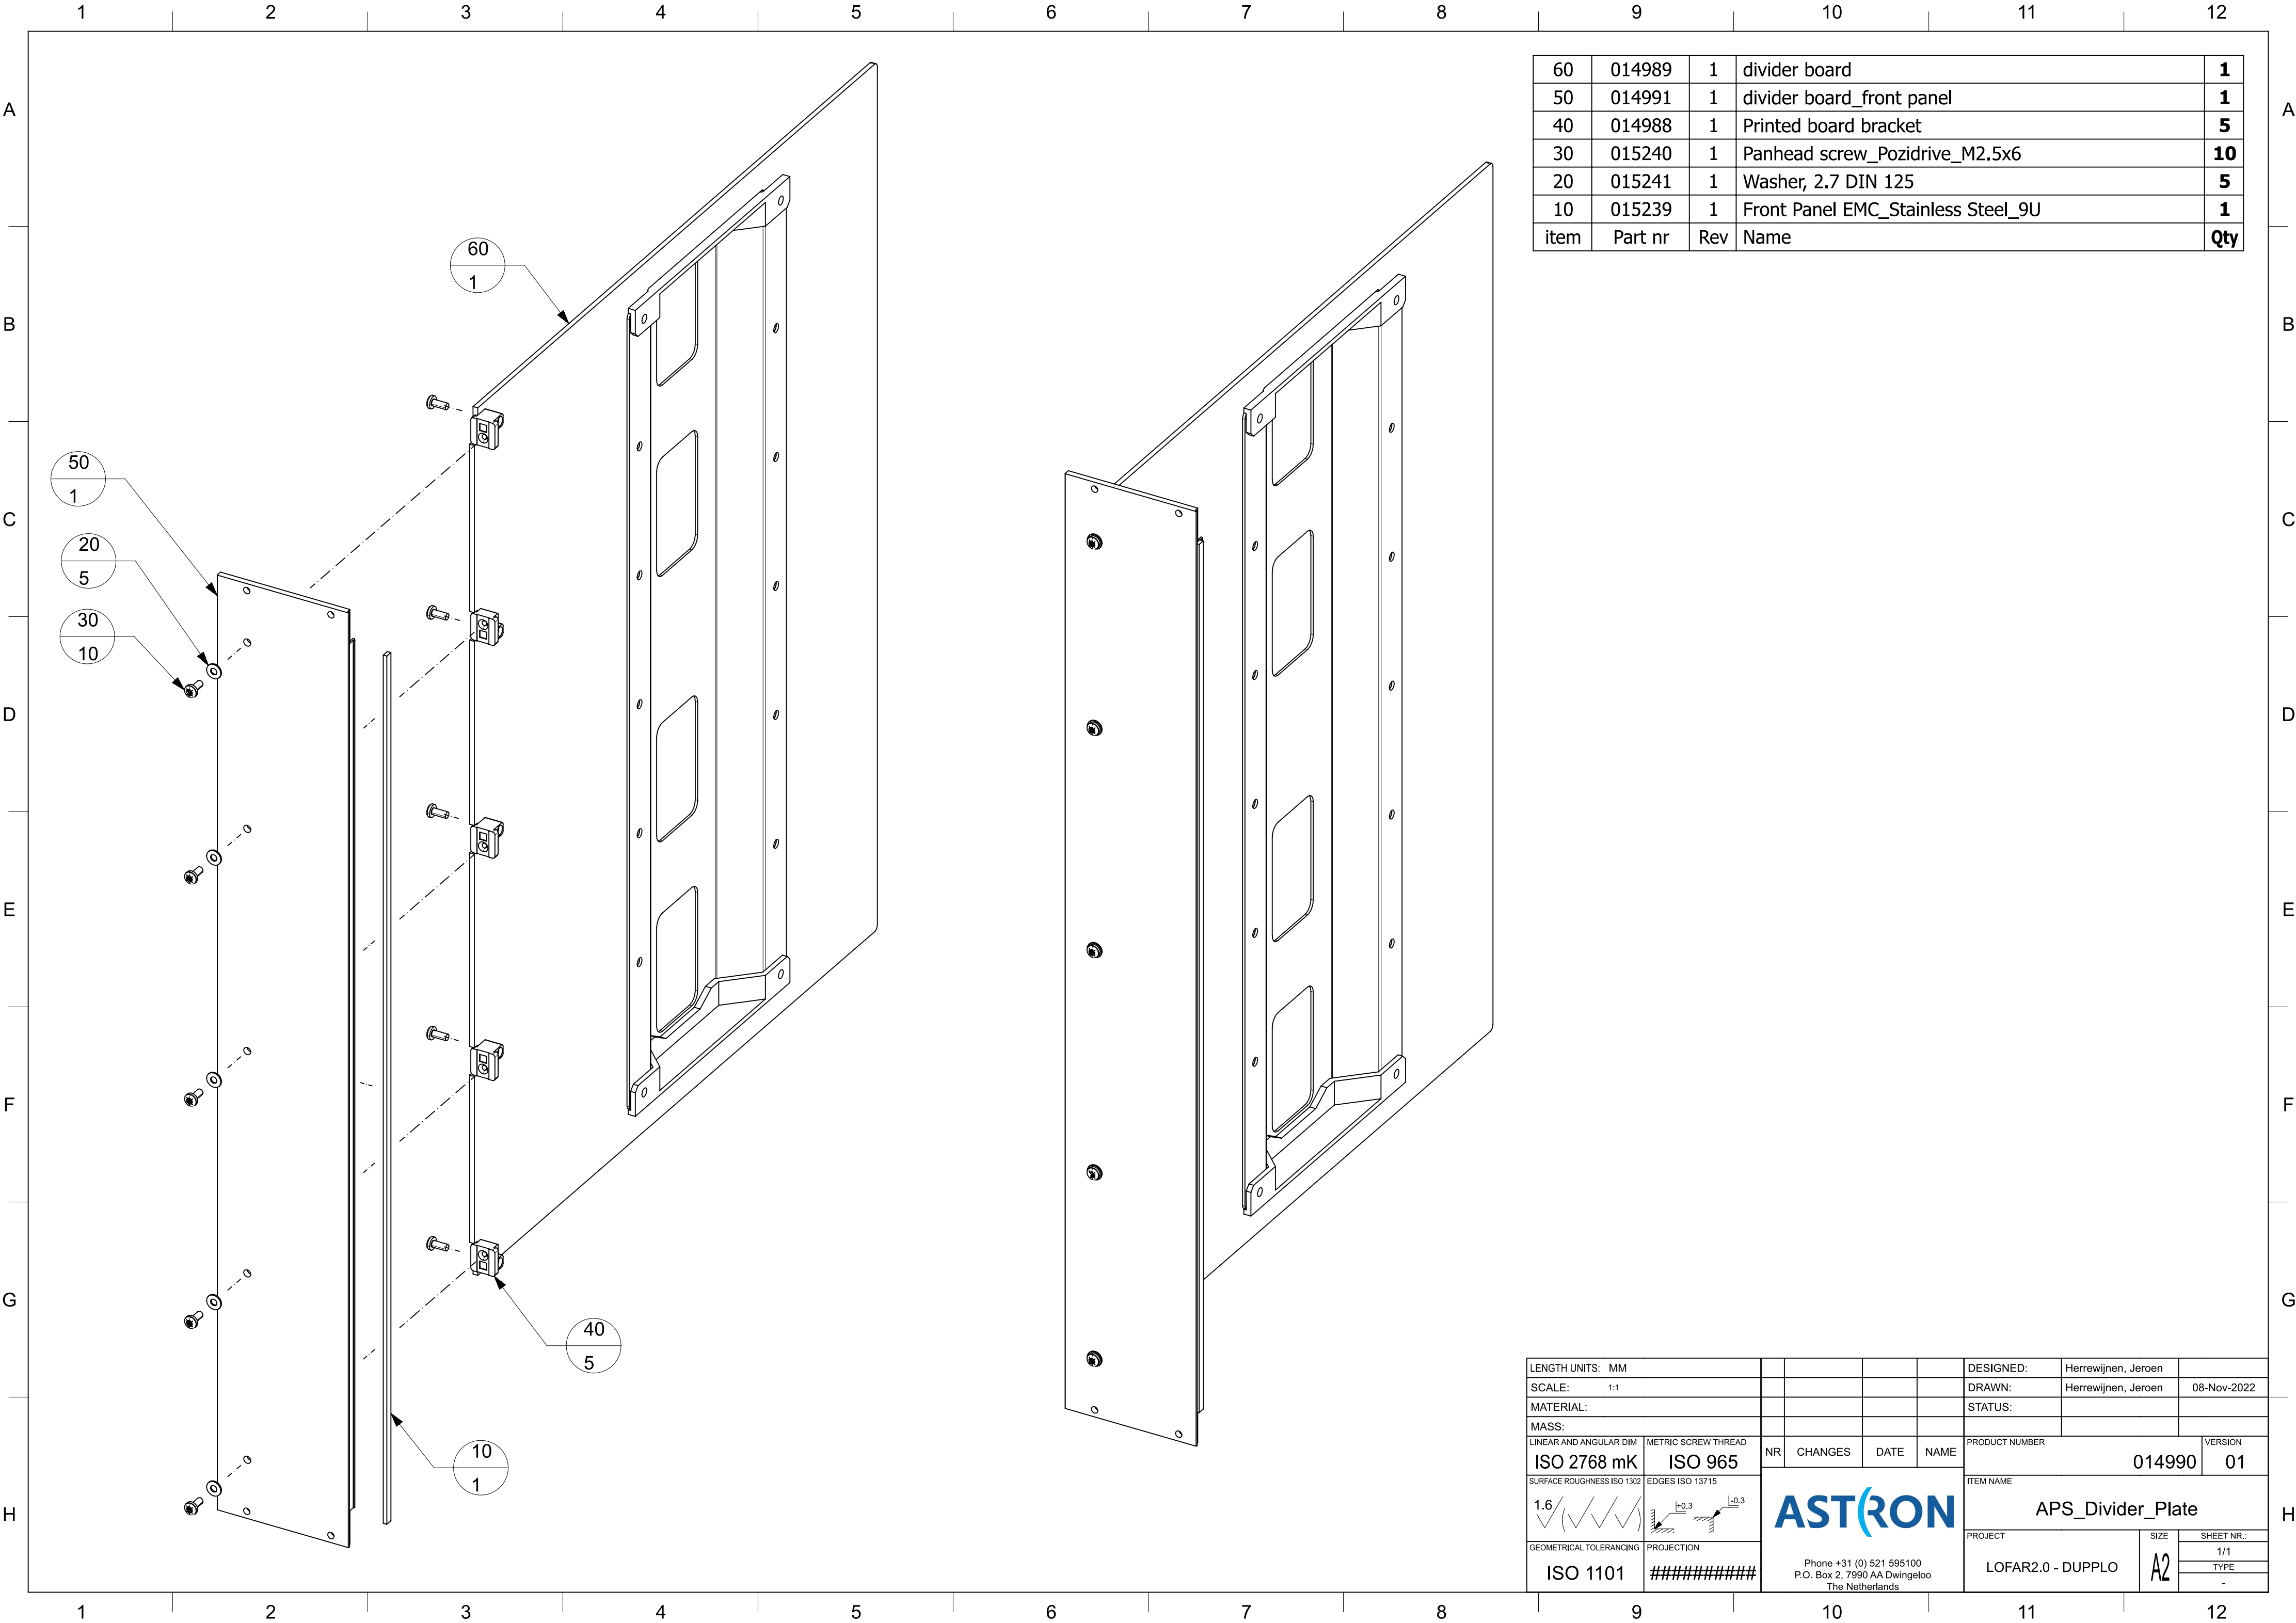


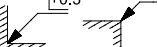

60	014989	1	divider board	1
50	014991	1	divider board_front panel	1
40	014988	1	Printed board bracket	5
30	015240	1	Panhead screw_Pozidrive_M2.5x6	10
20	015241	1	Washer, 2.7 DIN 125	5
10	015239	1	Front Panel EMC_Stainless Steel_9U	1
item	Part nr	Rev	Name	Qty

LENGTH UNITS: MM						DESIGNED:	Herrewijnen, Jeroen			
SCALE: 1:1						DRAWN:	Herrewijnen, Jeroen	08-Nov-2022		
MATERIAL:						STATUS:				
MASS:										
LINEAR AND ANGULAR DIM	METRIC SCREW THREAD	NR	CHANGES	DATE	NAME	PRODUCT NUMBER		VERSION		
ISO 2768 mK	ISO 965					014990		01		
SURFACE ROUGHNESS ISO 1302	EDGES ISO 13715	ASTRON				ITEM NAME				
1.6 						APS_Divider_Plate				
GEOMETRICAL TOLERANCING						PROJECT		SIZE	SHEET NR.:	
ISO 1101	PROJECTION					LOFAR2.0 - DUPPLO		A2	1/1	
		Phone +31 (0) 521 595100 P.O. Box 2, 7990 AA Dwingeloo The Netherlands				TYPE				
						-				

ASTRON

Phone +31 (0) 521 595100
P.O. Box 2, 7990 AA Dwingeloo
The Netherlands