
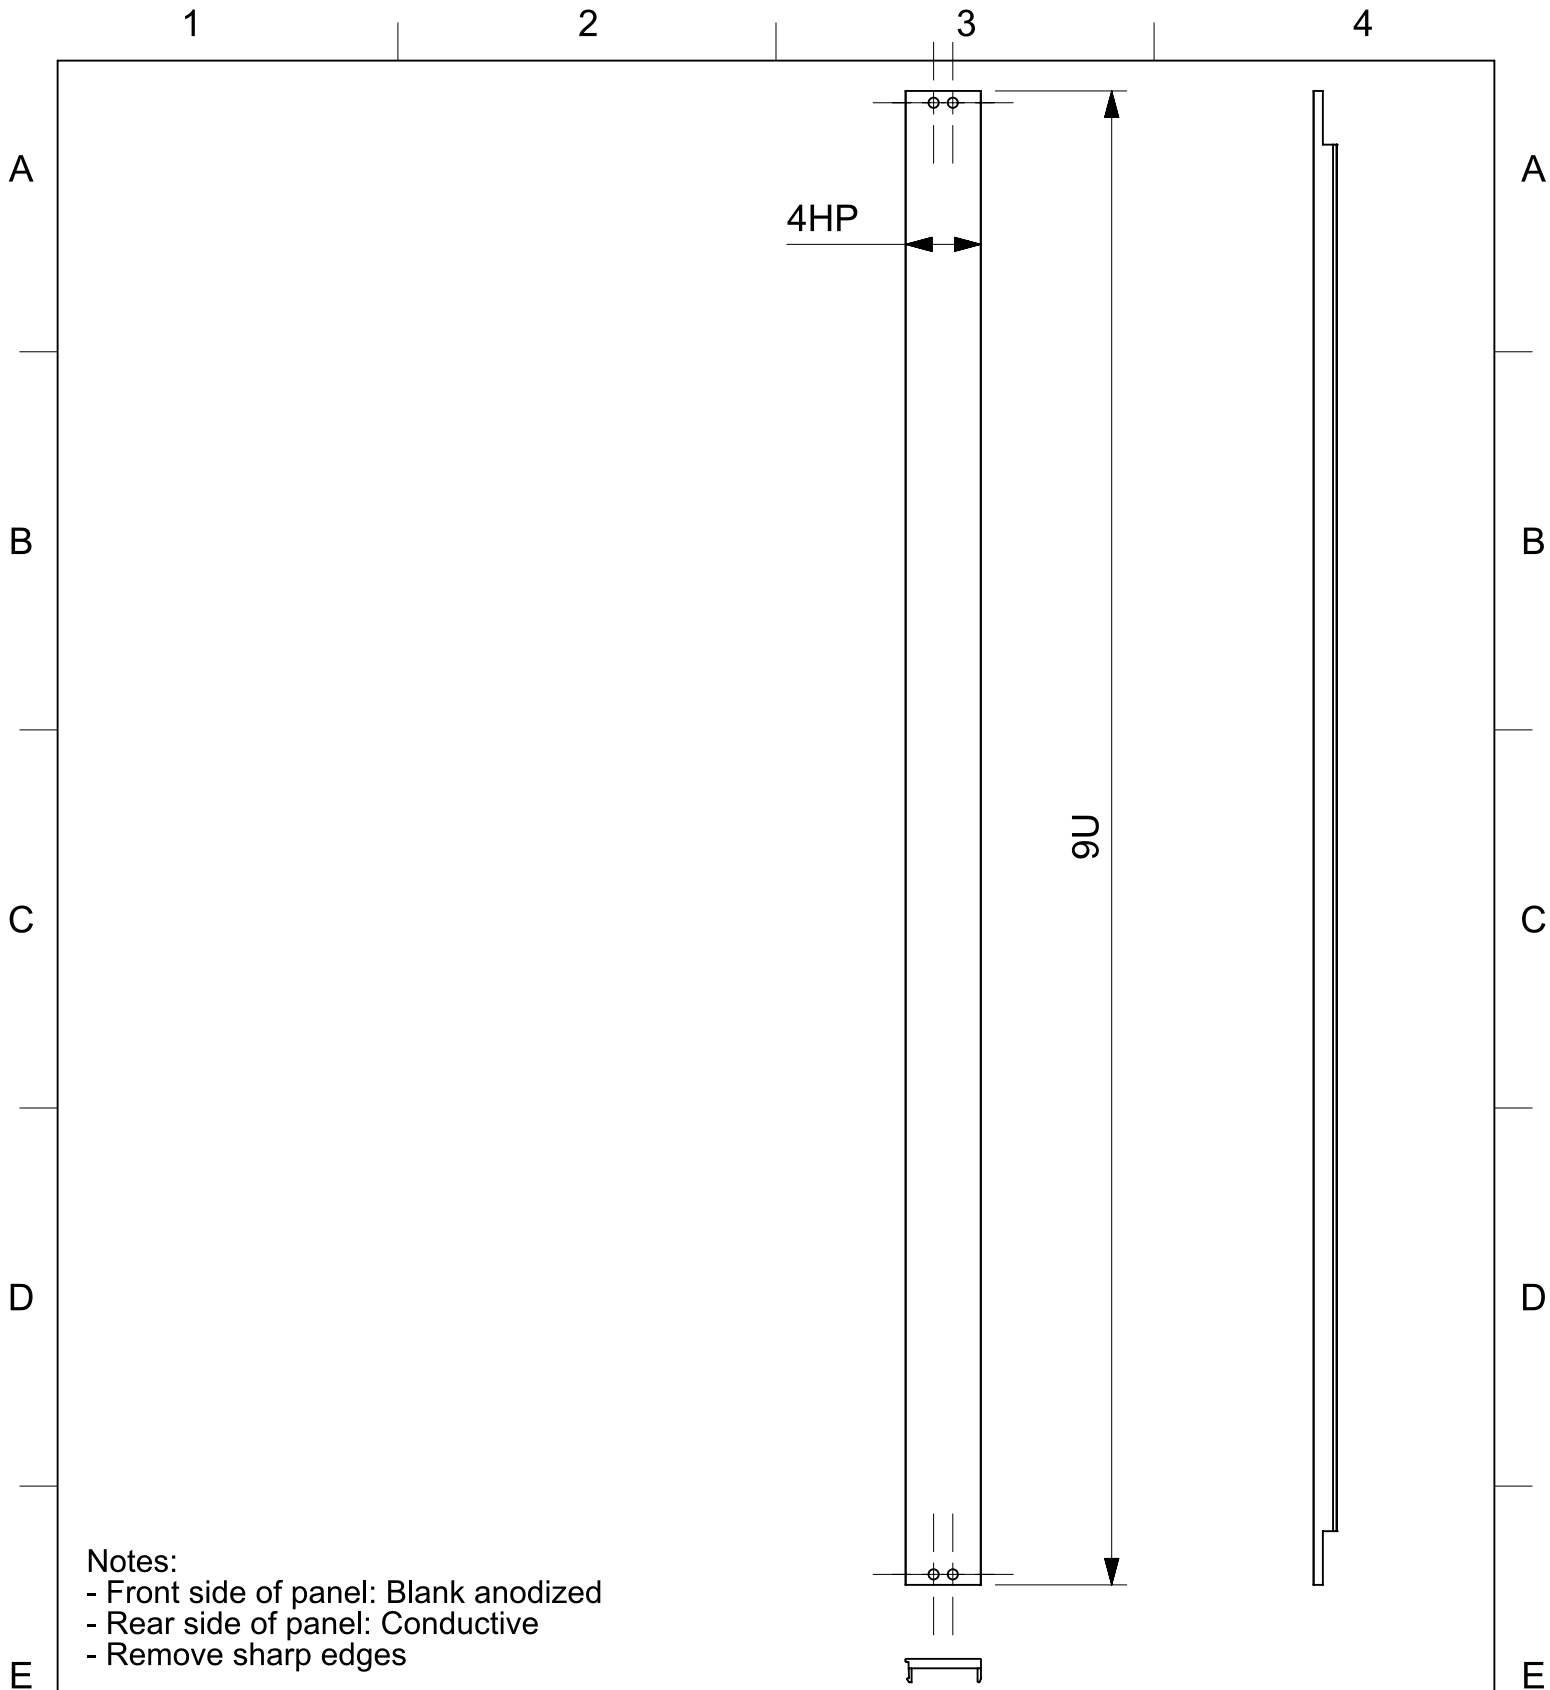


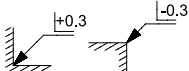

LENGTH UNITS: MM						DESIGNED:	Herrewijnen, Jeroen			
SCALE: 1:2						DRAWN:	Herrewijnen, Jeroen		24-Oct-2022	
MATERIAL:						STATUS:				
MASS:										
LINEAR AND ANGULAR DIM	METRIC SCREW THREAD	NR	CHANGES	DATE	NAME	PRODUCT NUMBER			VERSION	
ISO 2768 mK	ISO 965					015141			01	
SURFACE ROUGHNESS ISO 1302	EDGES ISO 13715	ASTRON Phone +31 (0) 521 595100 P.O. Box 2, 7990 AA Dwingeloo The Netherlands				ITEM NAME				
1.6 						front panel_empty slot_right				
GEOMETRICAL TOLERANCING	PROJECTION					PROJECT		SIZE	SHEET NR.:	
ISO 1101	#####					LOFAR2.0 - DUPPLO		A4	1/1	
									TYPE	
									-	