
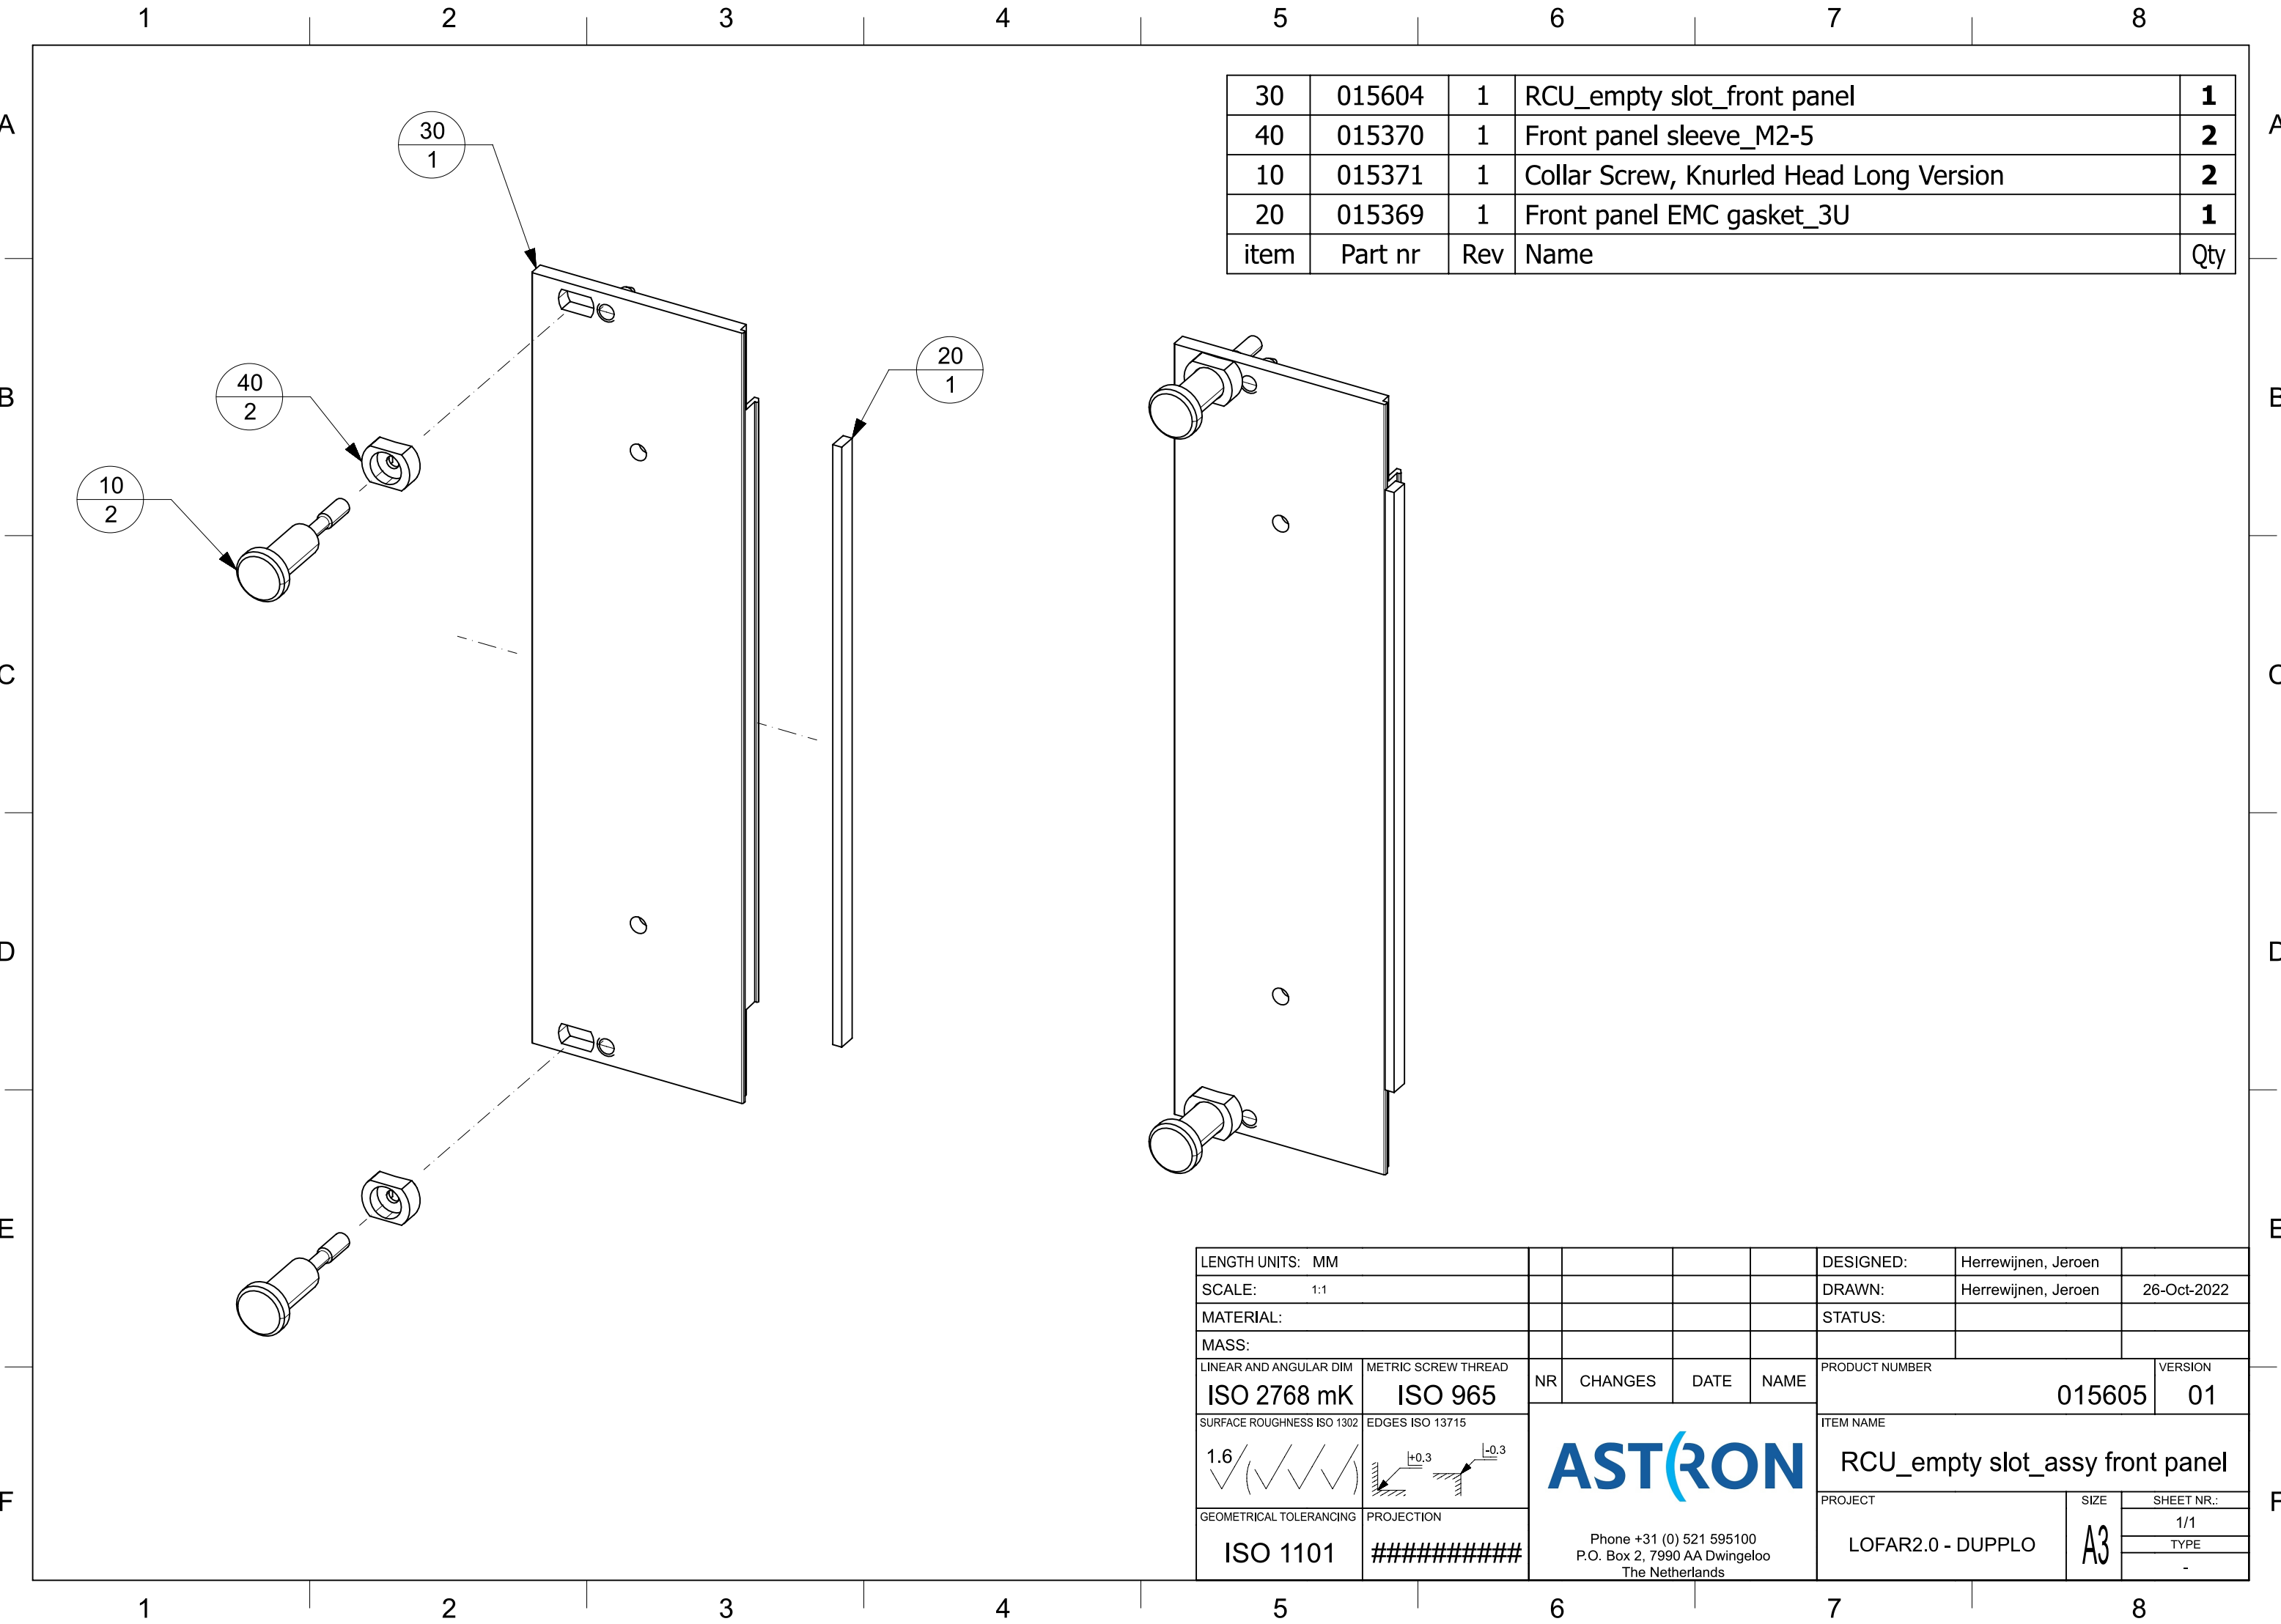


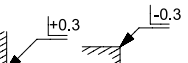

30	015604	1	RCU_empty slot_front panel	1
40	015370	1	Front panel sleeve_M2-5	2
10	015371	1	Collar Screw, Knurled Head Long Version	2
20	015369	1	Front panel EMC gasket_3U	1
item	Part nr	Rev	Name	Qty

LENGTH UNITS: MM						DESIGNED:	Herrewijnen, Jeroen			
SCALE: 1:1						DRAWN:	Herrewijnen, Jeroen		26-Oct-2022	
MATERIAL:						STATUS:				
MASS:										
LINEAR AND ANGULAR DIM	METRIC SCREW THREAD	NR	CHANGES	DATE	NAME	PRODUCT NUMBER			VERSION	
ISO 2768 mK	ISO 965					015605			01	
SURFACE ROUGHNESS ISO 1302	EDGES ISO 13715	ASTRON Phone +31 (0) 521 595100 P.O. Box 2, 7990 AA Dwingeloo The Netherlands				ITEM NAME				
1.6 						RCU_empty slot_assy front panel				
GEOMETRICAL TOLERANCING	PROJECTION					PROJECT		SIZE	SHEET NR.:	
ISO 1101	#####					LOFAR2.0 - DUPPLO		A3	1/1	
								TYPE		
								-		