


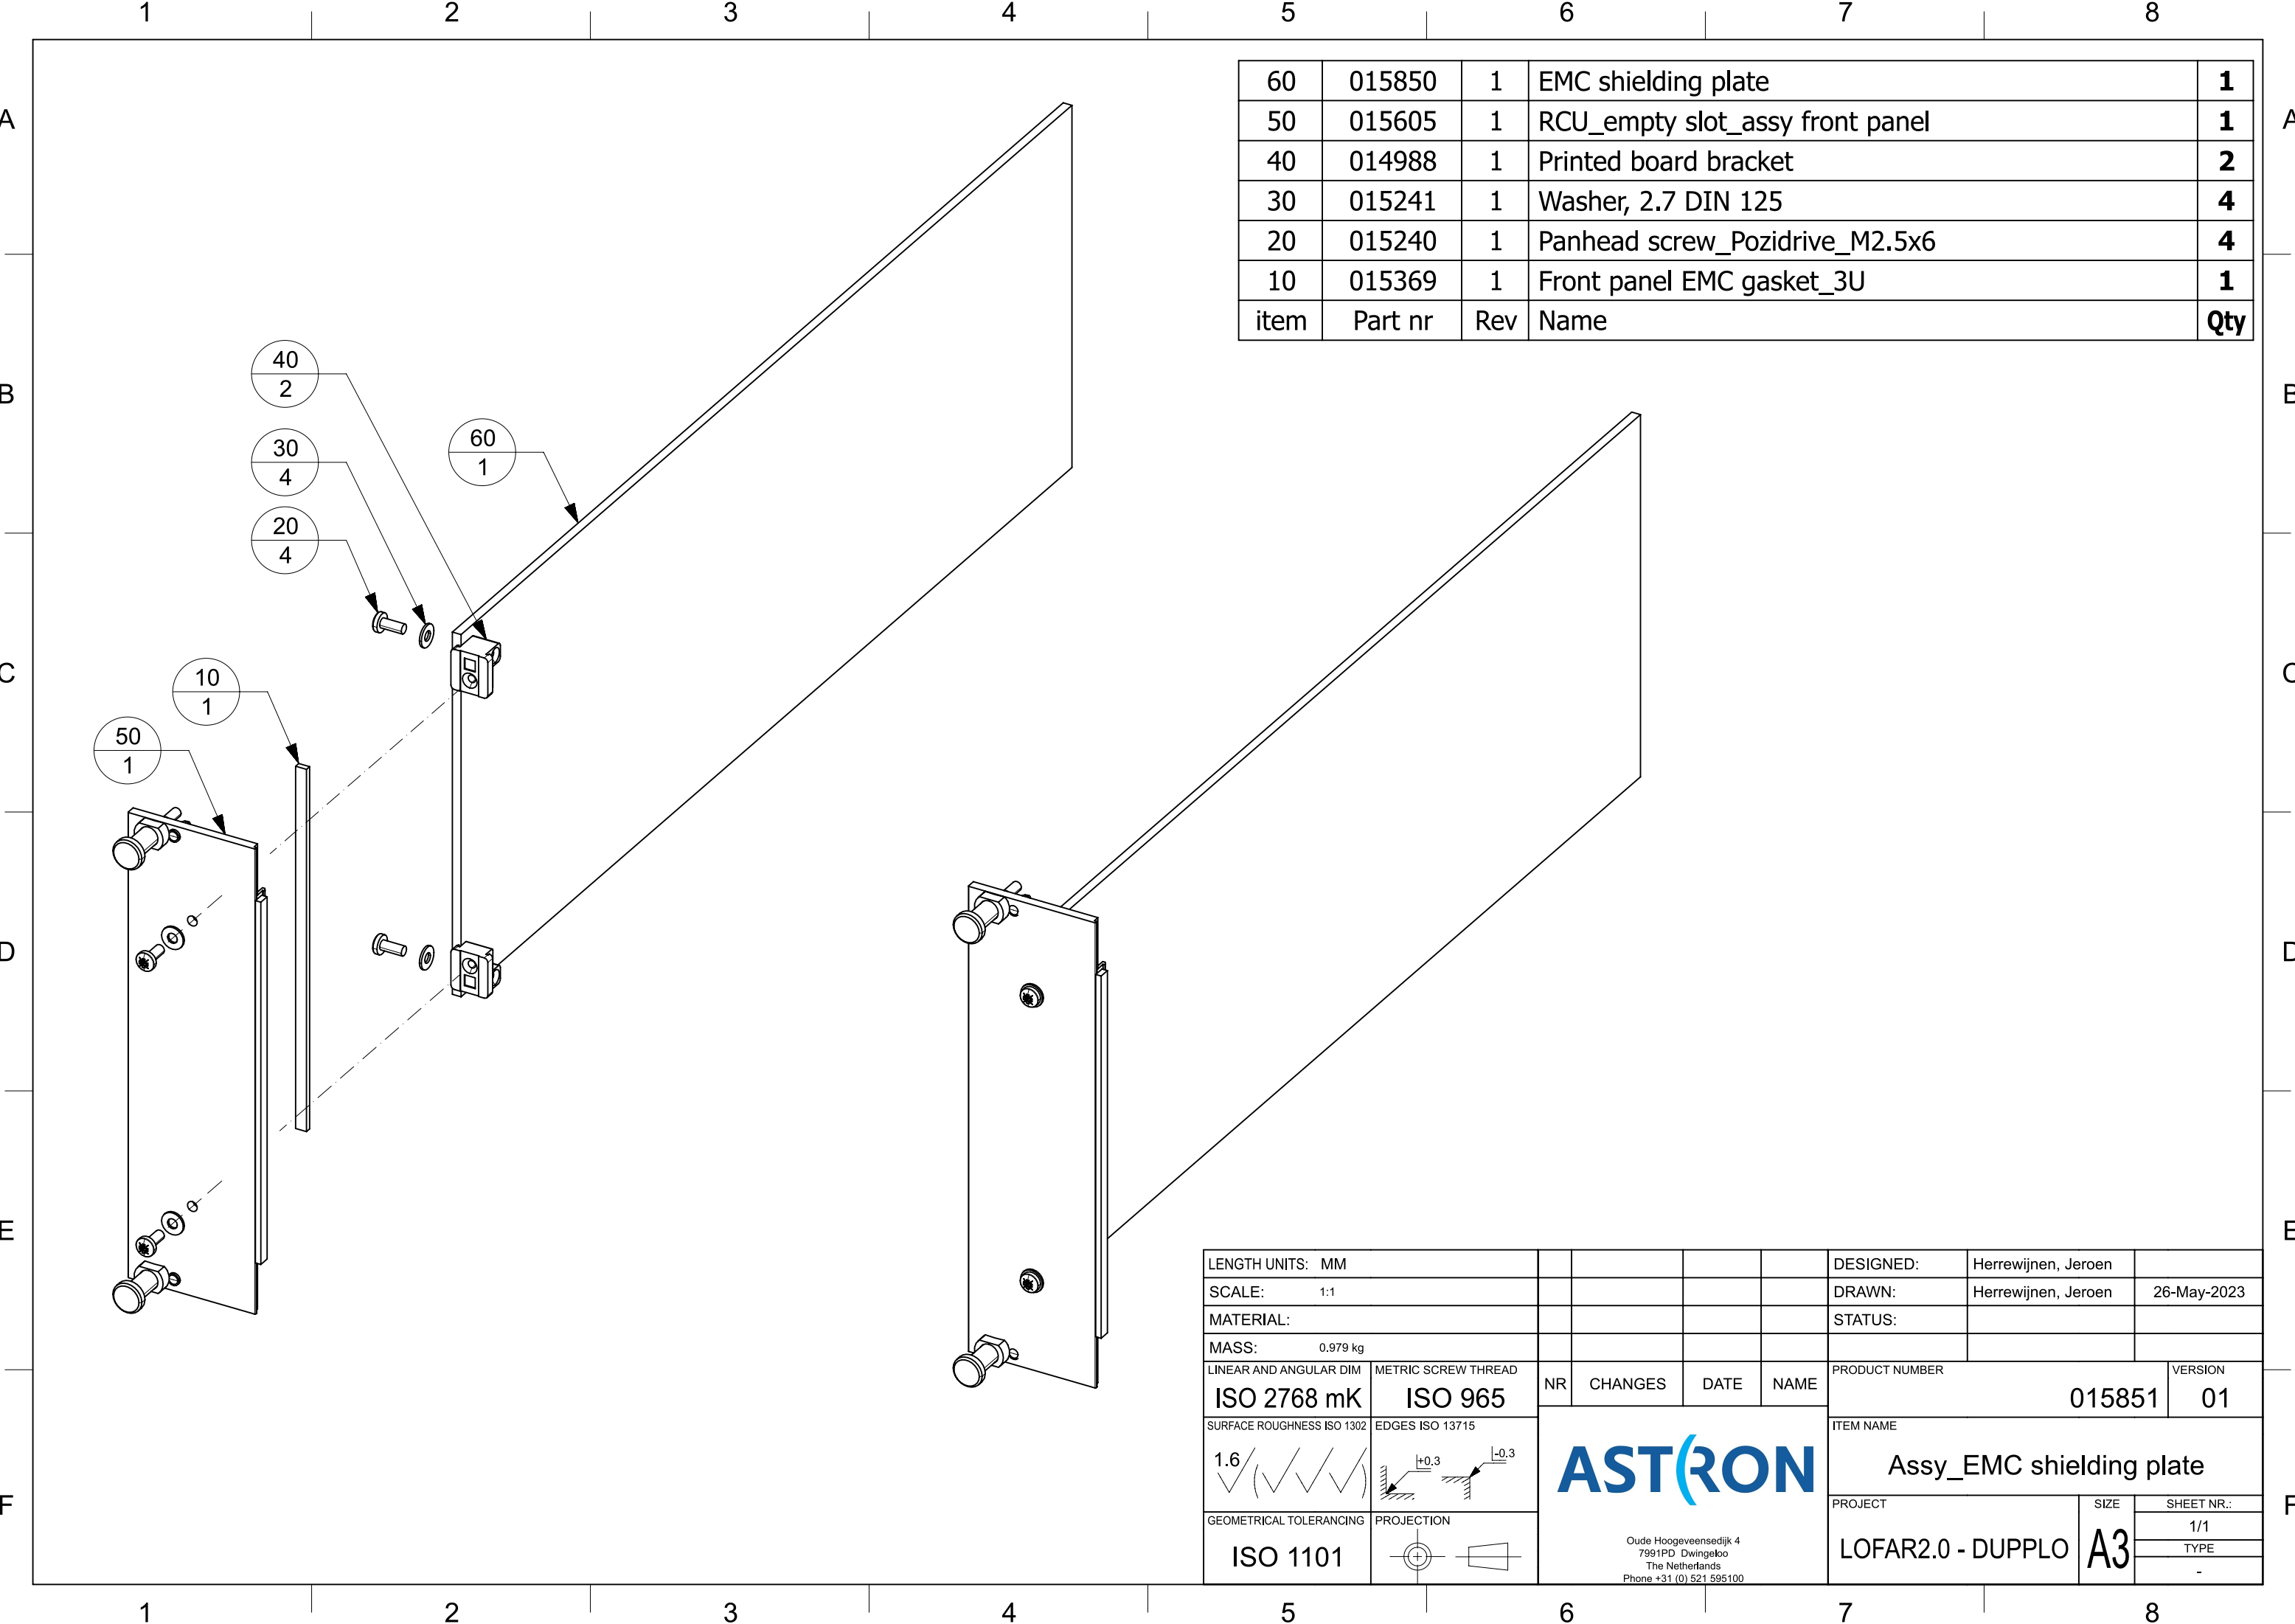

60	015850	1	EMC shielding plate	1
50	015605	1	RCU_empty slot_assy front panel	1
40	014988	1	Printed board bracket	2
30	015241	1	Washer, 2.7 DIN 125	4
20	015240	1	Panhead screw_Pozidrive_M2.5x6	4
10	015369	1	Front panel EMC gasket_3U	1
item	Part nr	Rev	Name	Qty

LENGTH UNITS: MM				DESIGNED:	Herrewijnen, Jeroen	
SCALE: 1:1				DRAWN:	Herrewijnen, Jeroen	26-May-2023
MATERIAL:				STATUS:		
MASS: 0.979 kg						
LINEAR AND ANGULAR DIM	METRIC SCREW THREAD	NR	CHANGES	DATE	NAME	PRODUCT NUMBER
ISO 2768 mK	ISO 965					015851
SURFACE ROUGHNESS ISO 1302	EDGES ISO 13715					VERSION
1.6 (✓✓✓✓)	±0.3 -0.3					01
GEOMETRICAL TOLERANCING	PROJECTION	ASTRON Oude Hoogeveensedijk 4 7991PD Dwingeloo The Netherlands Phone +31 (0) 521 595100				ITEM NAME
ISO 1101						Assy_EMG shielding plate
						PROJECT
						LOFAR2.0 - DUPPLO
						SIZE
						A3
						SHEET NR.:
						1/1
						TYPE
						-