


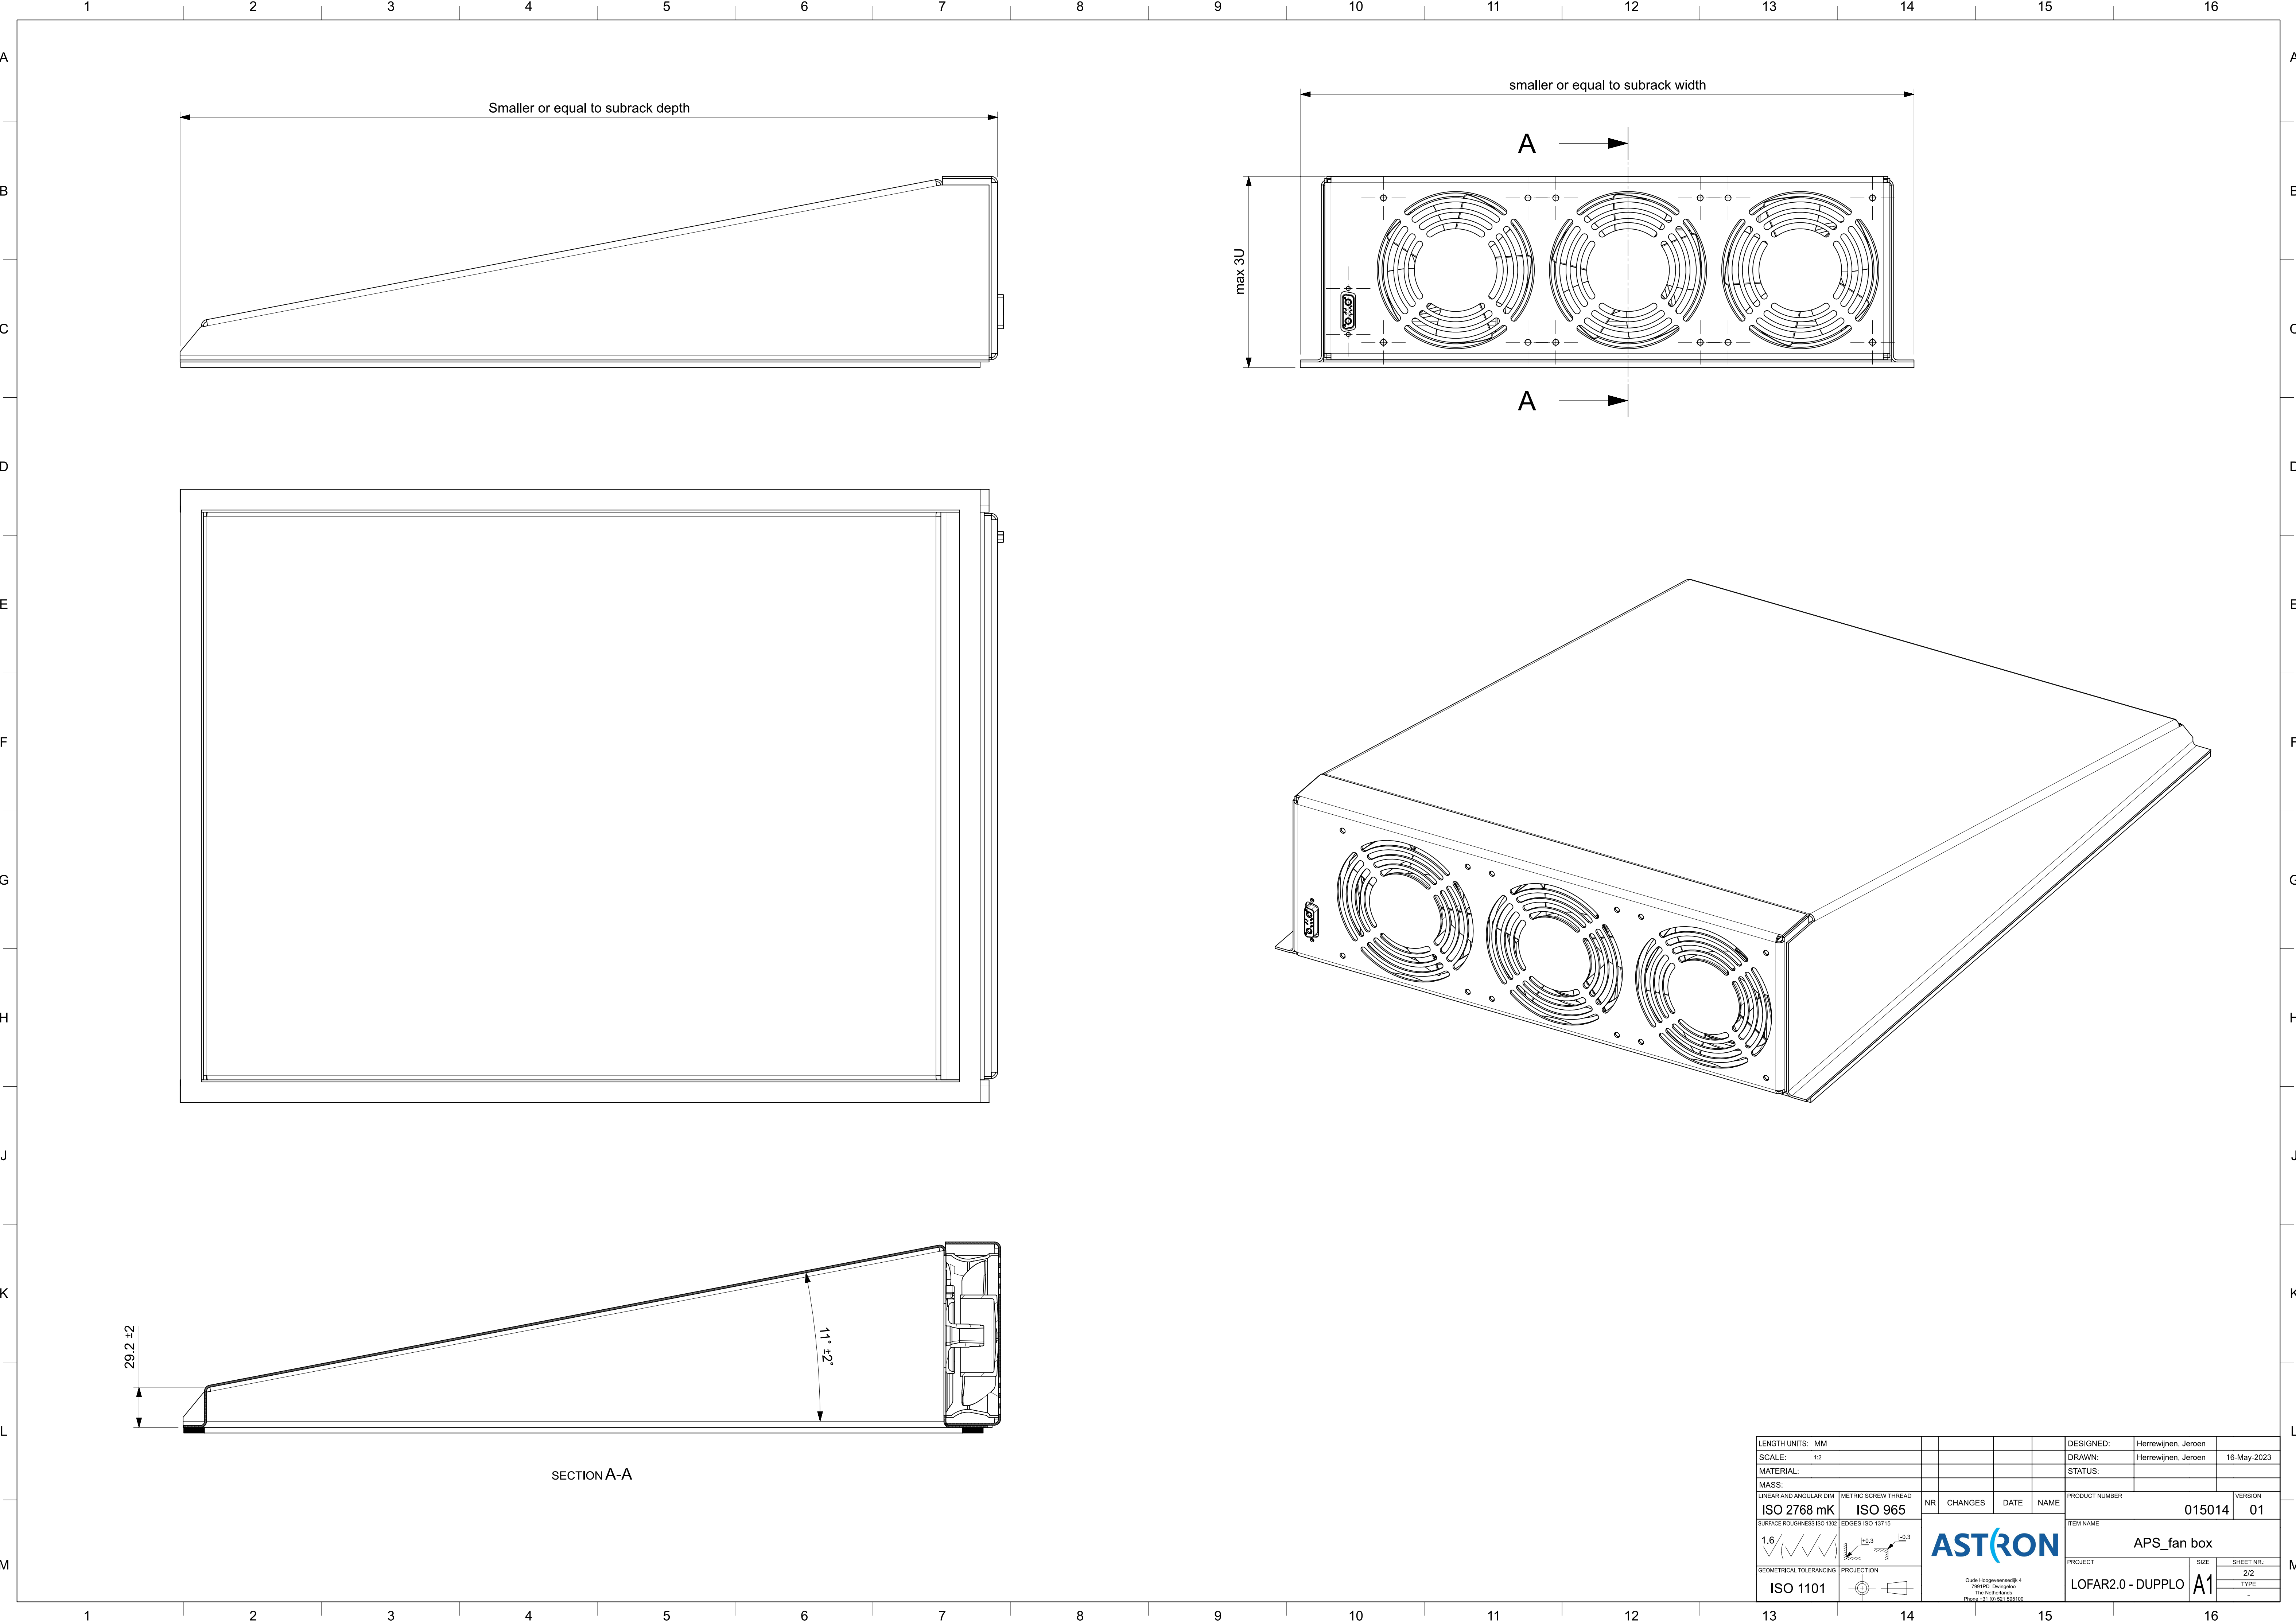

LENGTH UNITS: MM						DESIGNED:	Herrewijnen, Jeroen	
SCALE: 1:2						DRAWN:	Herrewijnen, Jeroen	16-May-2023
MATERIAL:						STATUS:		
MASS:						PRODUCT NUMBER		
LINEAR AND ANGULAR DIM		NR	CHANGES	DATE	NAME	015014		01
ISO 2768 mK						ITEM NAME		
SURFACE ROUGHNESS ISO 1302						APS_fan box		
1.6		PROJECT		LOFAR2.0 - DUPPLO		SIZE	SHEET NR.	
ISO 1101		PROJECTION				A1	2/2	
						TYPE		
						-		

ASTRON

Onide Hoogvenemsteijk 4
7981PD Dwingelo
The Netherlands
Phone +31 (0) 821 595100