

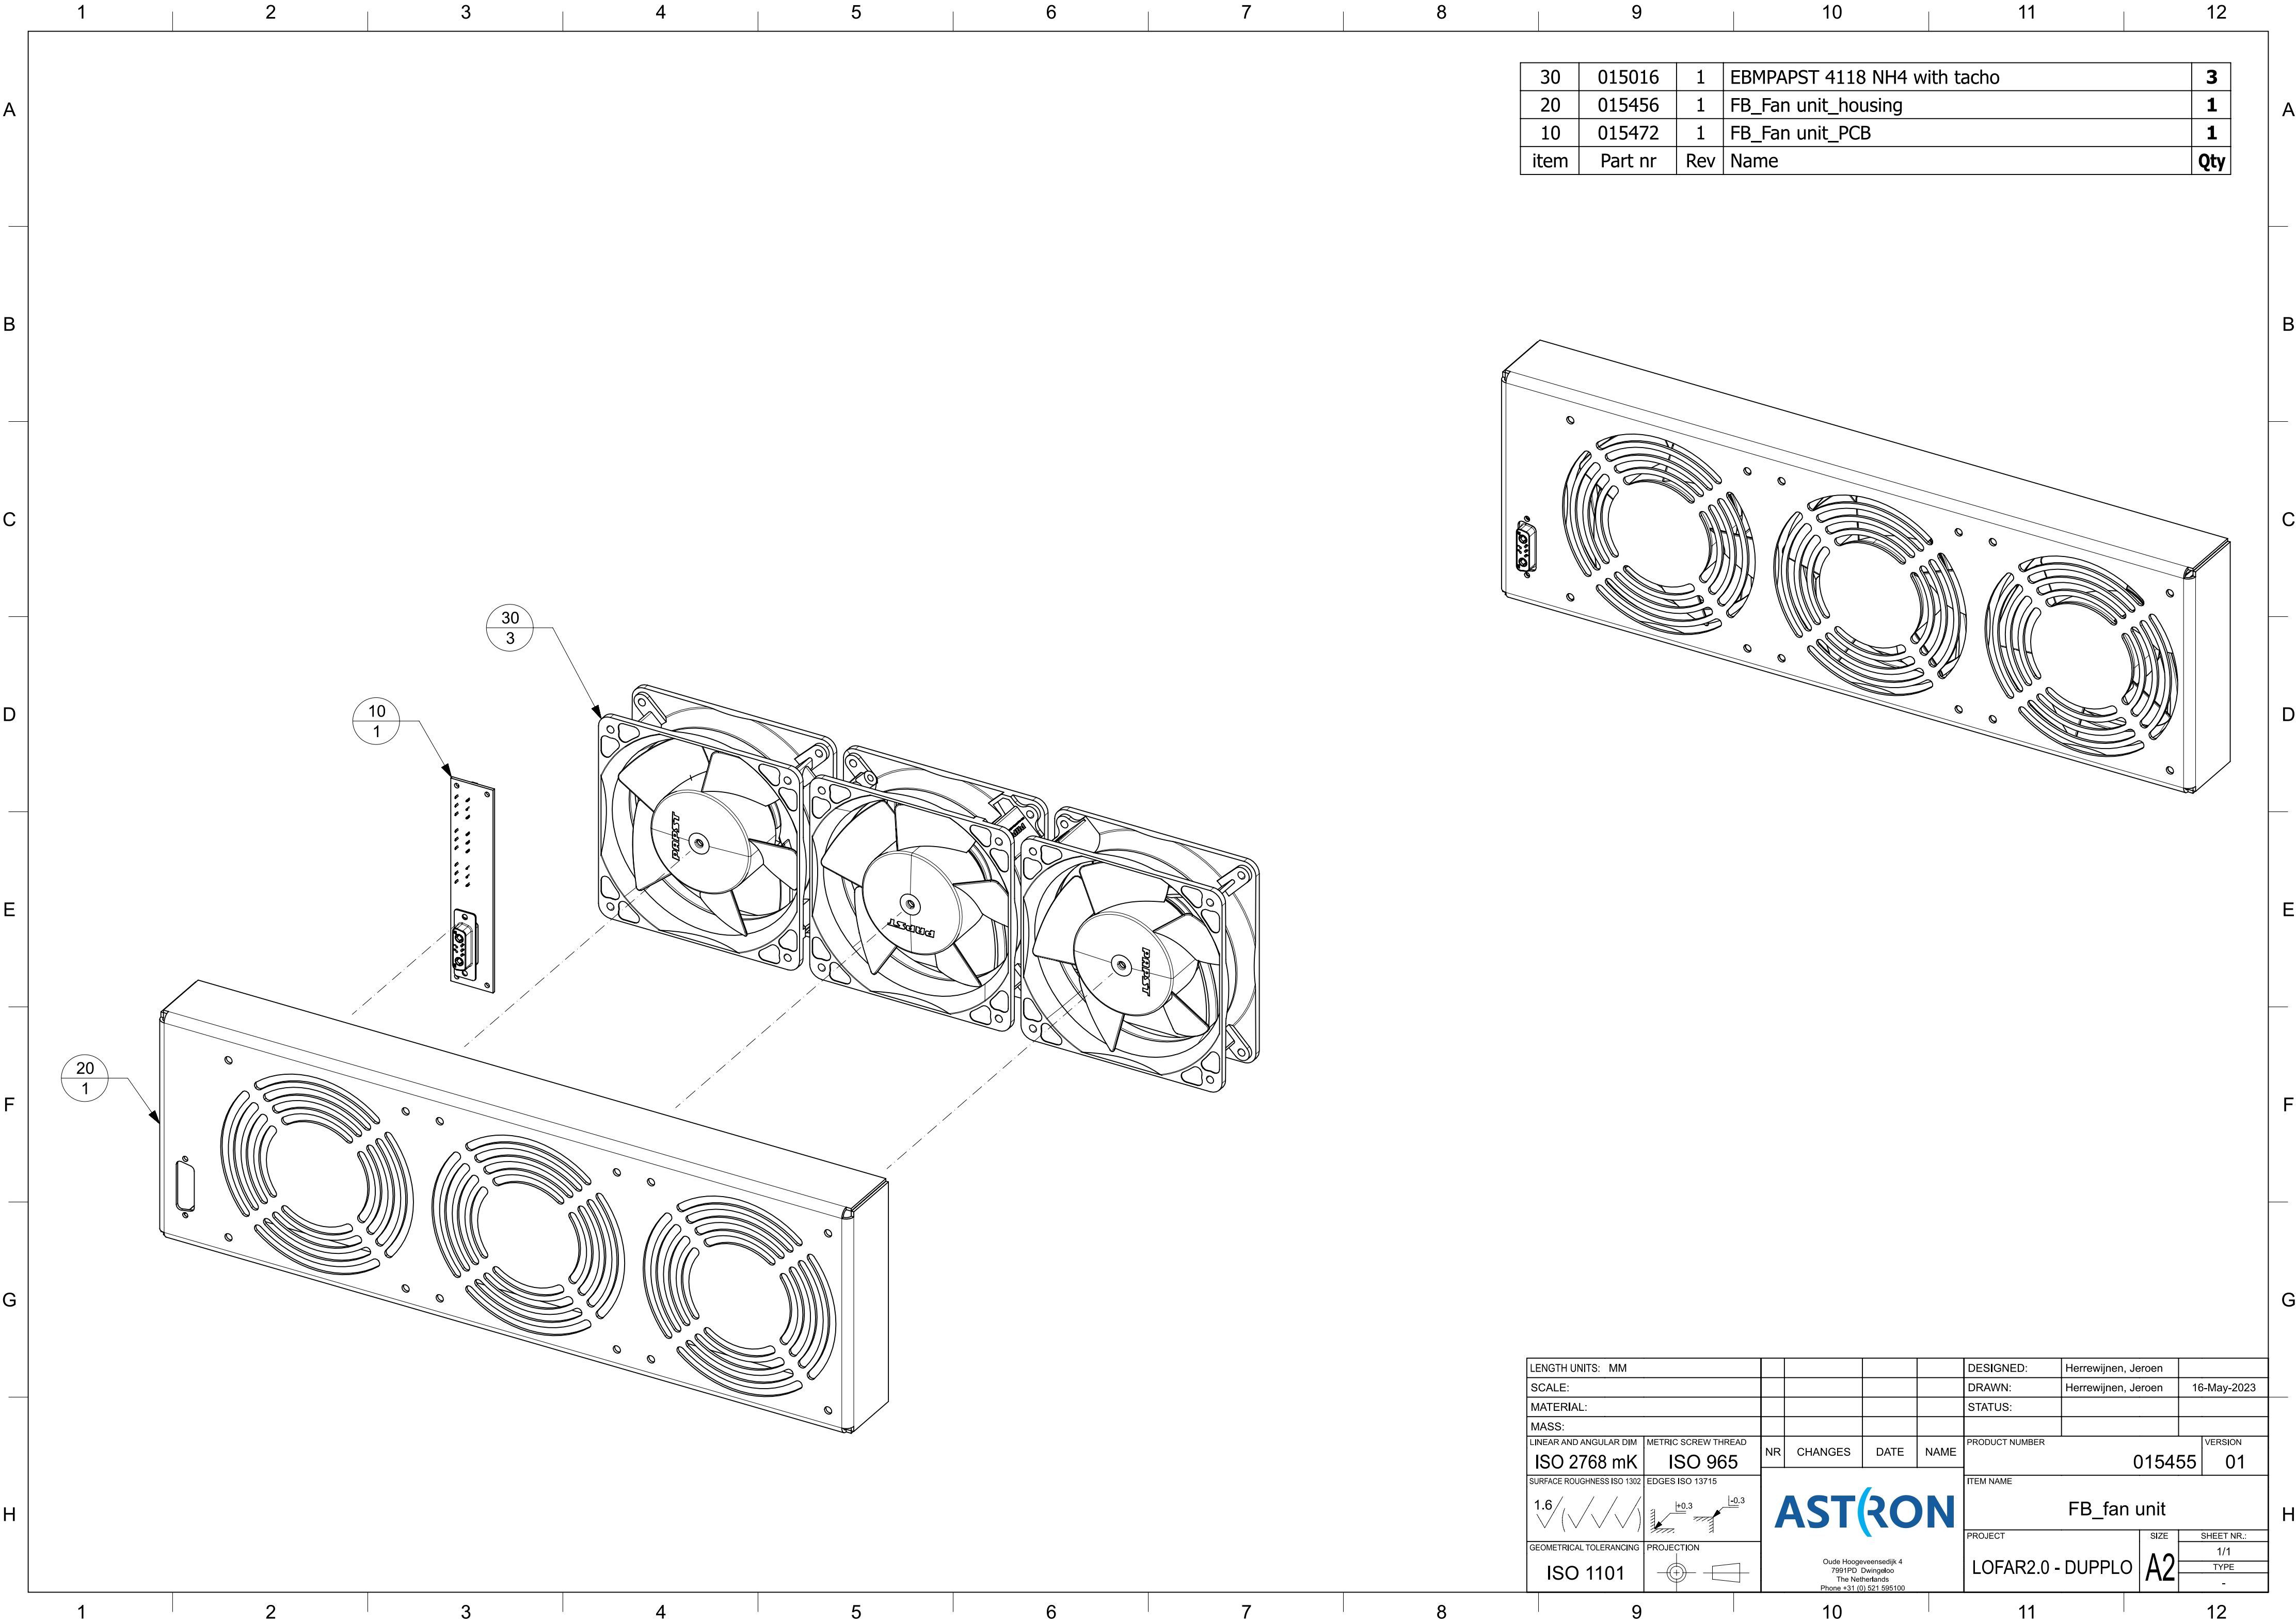
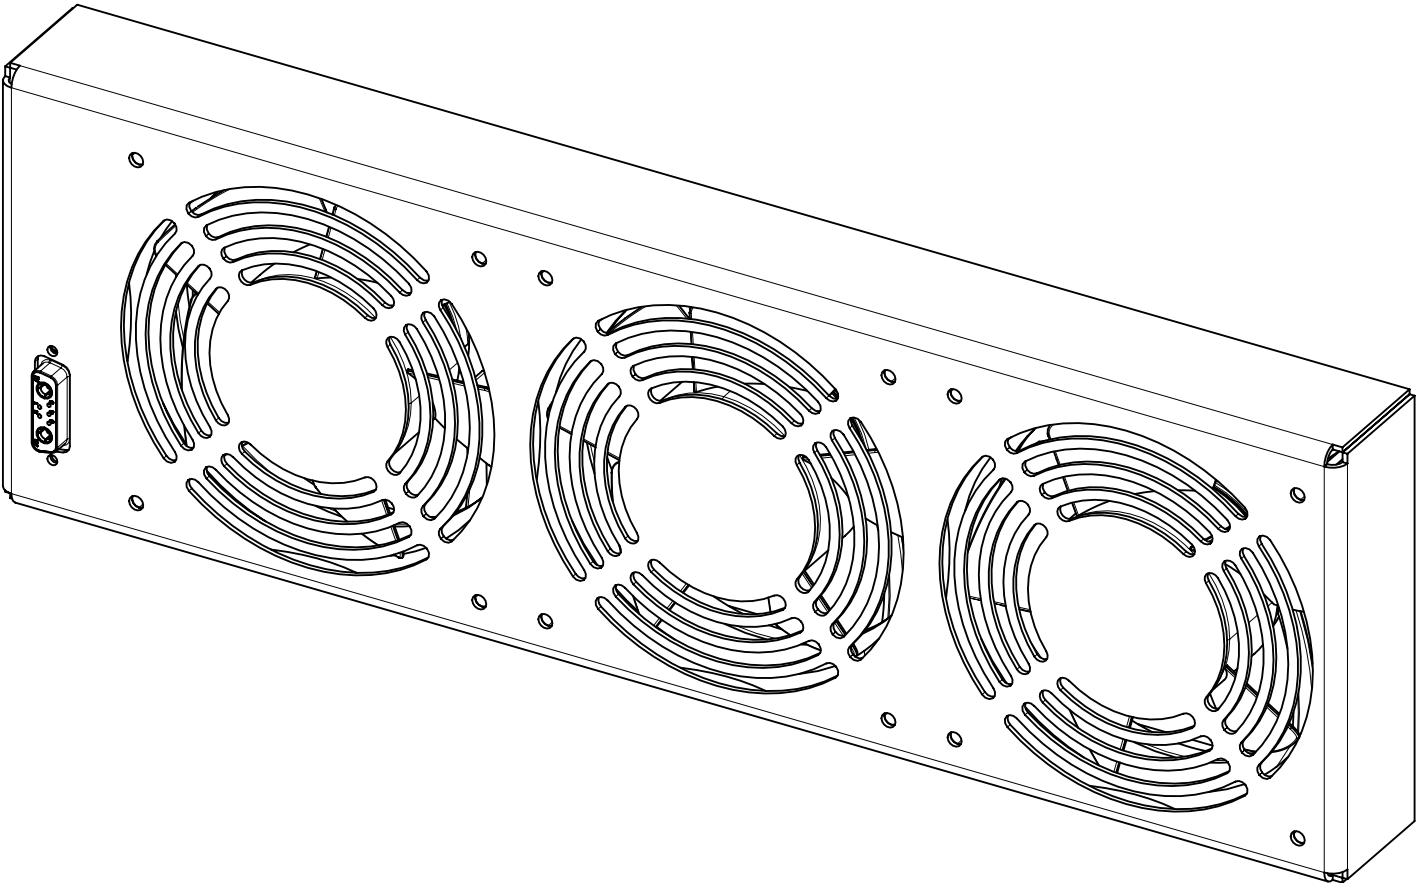


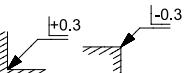

30	015016	1	EBMPAPST 4118 NH4 with tachometer	3
20	015456	1	FB_Fan unit_housing	1
10	015472	1	FB_Fan unit_PCB	1
item	Part nr	Rev	Name	Qty

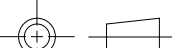

LENGTH UNITS: MM						DESIGNED:	Herrewijnen, Jeroen		
SCALE:						DRAWN:	Herrewijnen, Jeroen		16-May-2023
MATERIAL:						STATUS:			
MASS:									
LINEAR AND ANGULAR DIM	METRIC SCREW THREAD	NR	CHANGES	DATE	NAME	PRODUCT NUMBER			VERSION
ISO 2768 mK	ISO 965					015455			01
SURFACE ROUGHNESS ISO 1302	EDGES ISO 13715					ITEM NAME			
1.6 						FB_fan unit			
GEOMETRICAL TOLERANCING	PROJECTION	ASTRON Oude Hoogeveensedijk 4 7991PD Dwingelo The Netherlands Phone +31 (0) 521 595100				PROJECT	SIZE	SHEET NR.:	
ISO 1101						LOFAR2.0 - DUPPLO	A2	1/1	
								TYPE	
								-	