





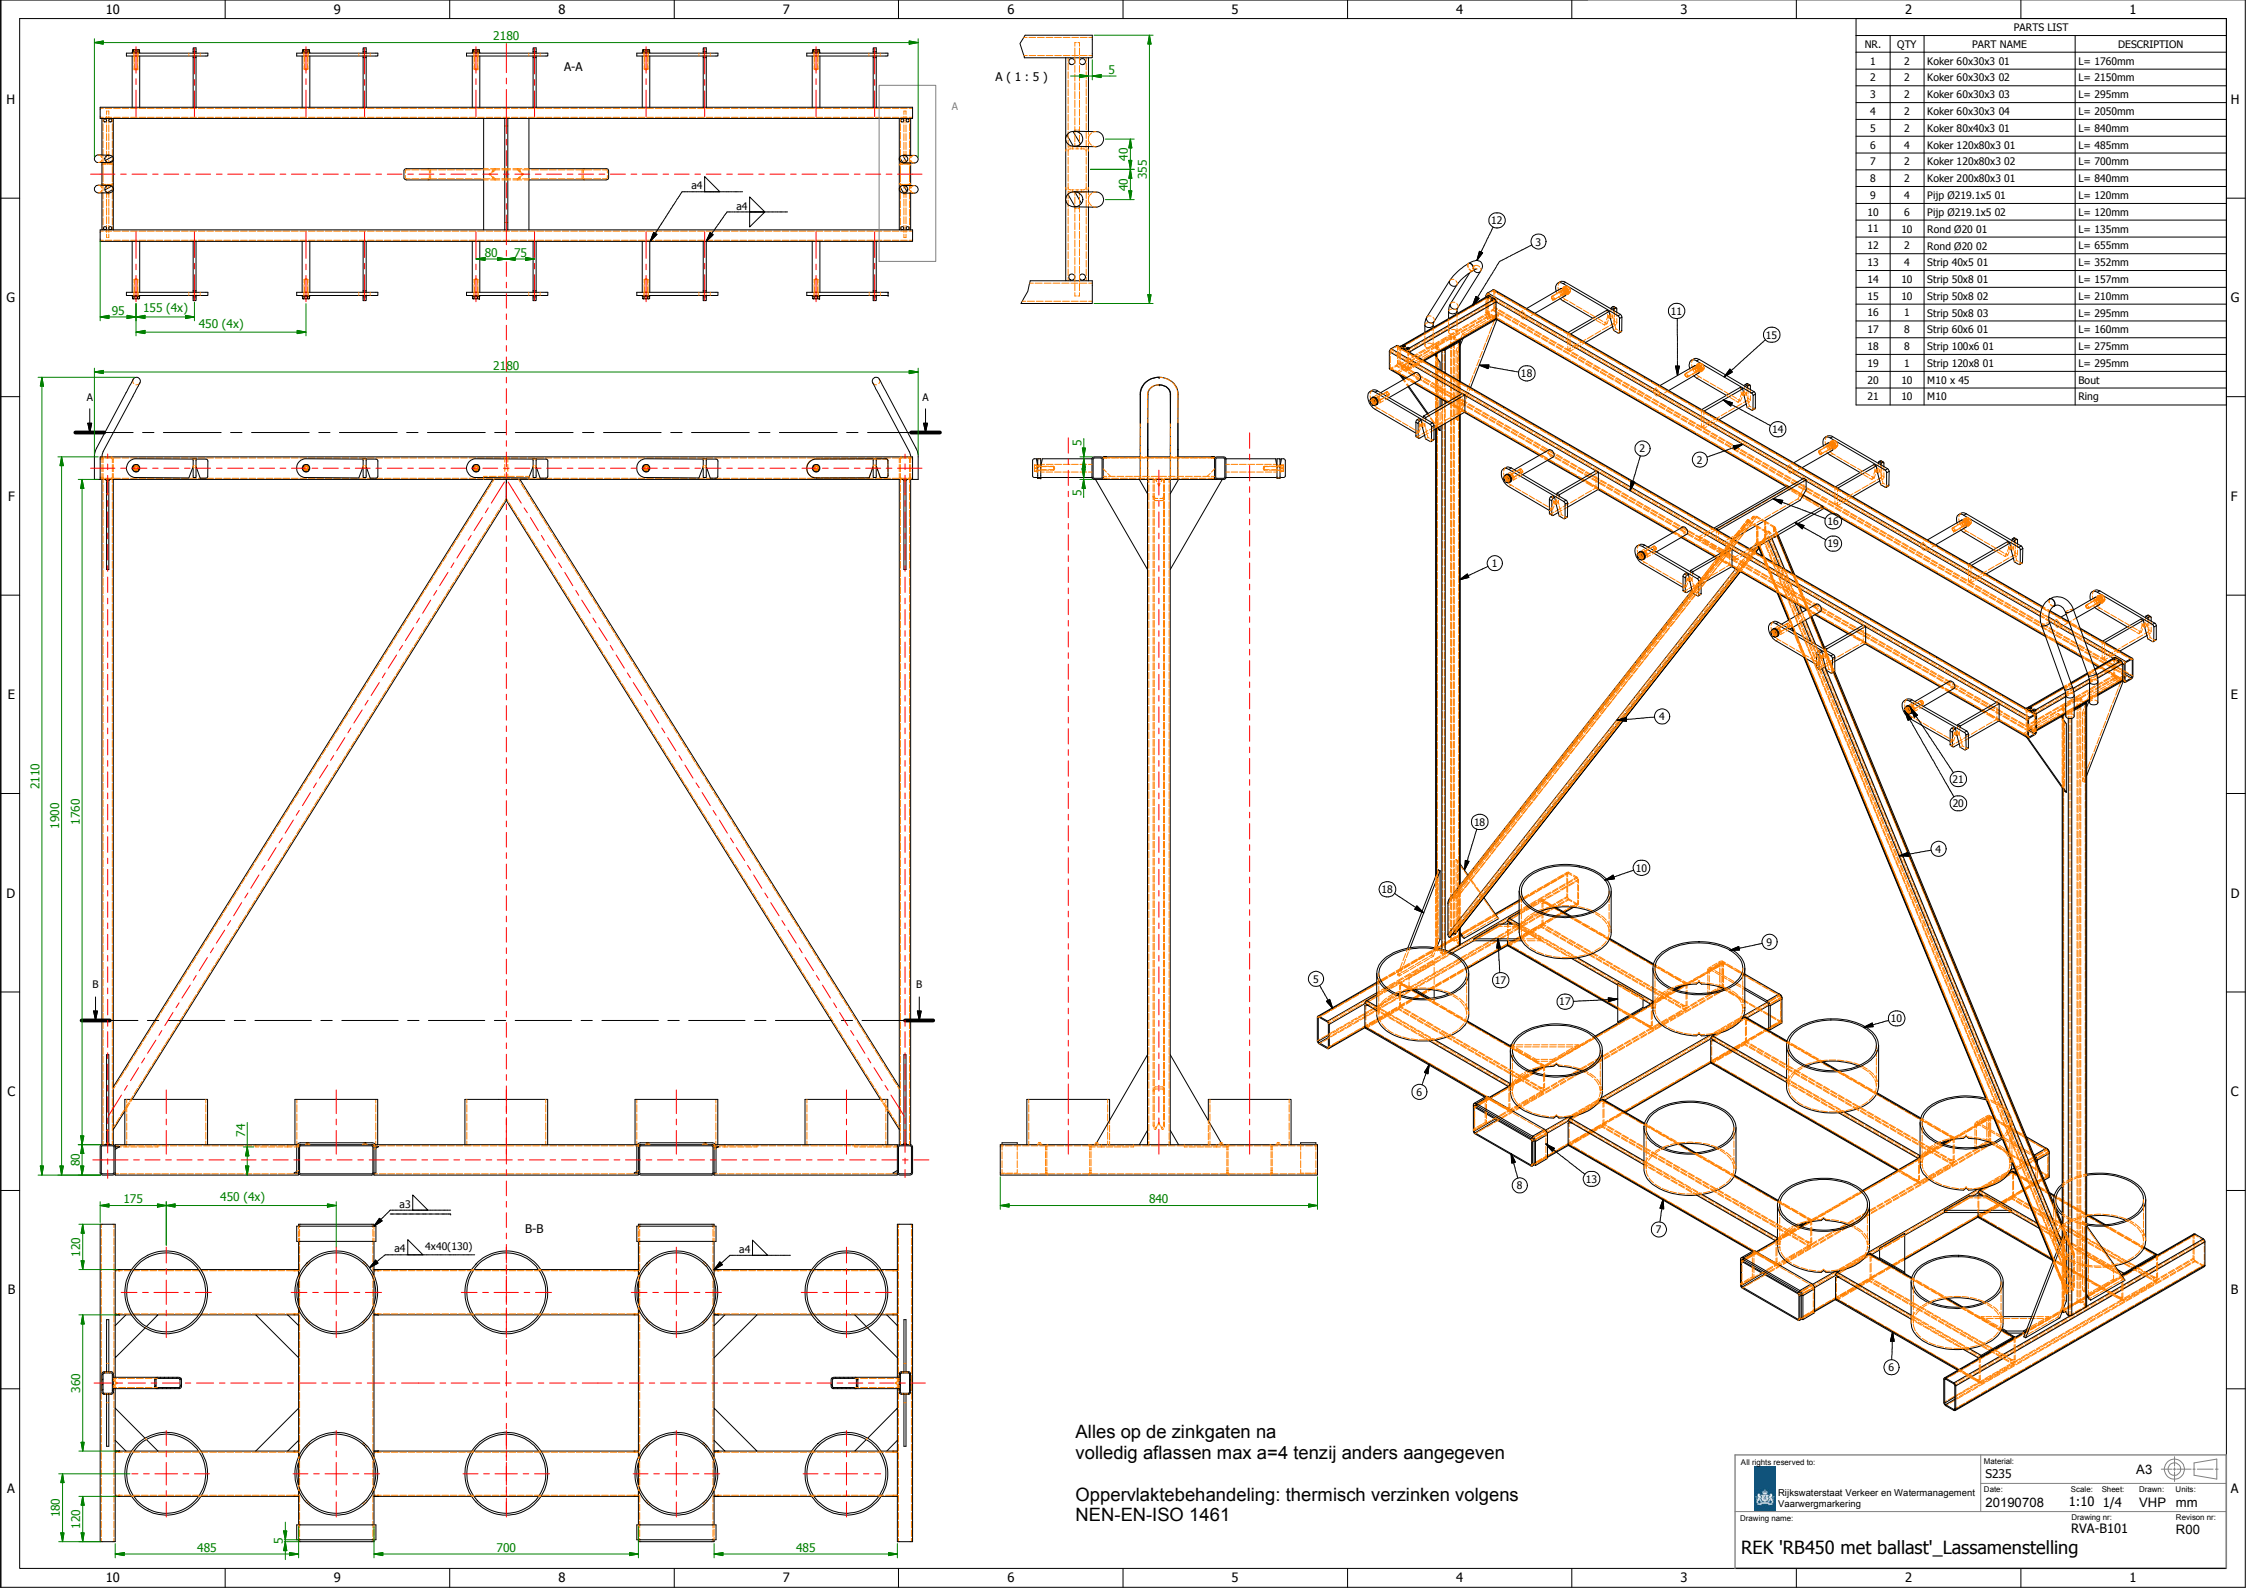

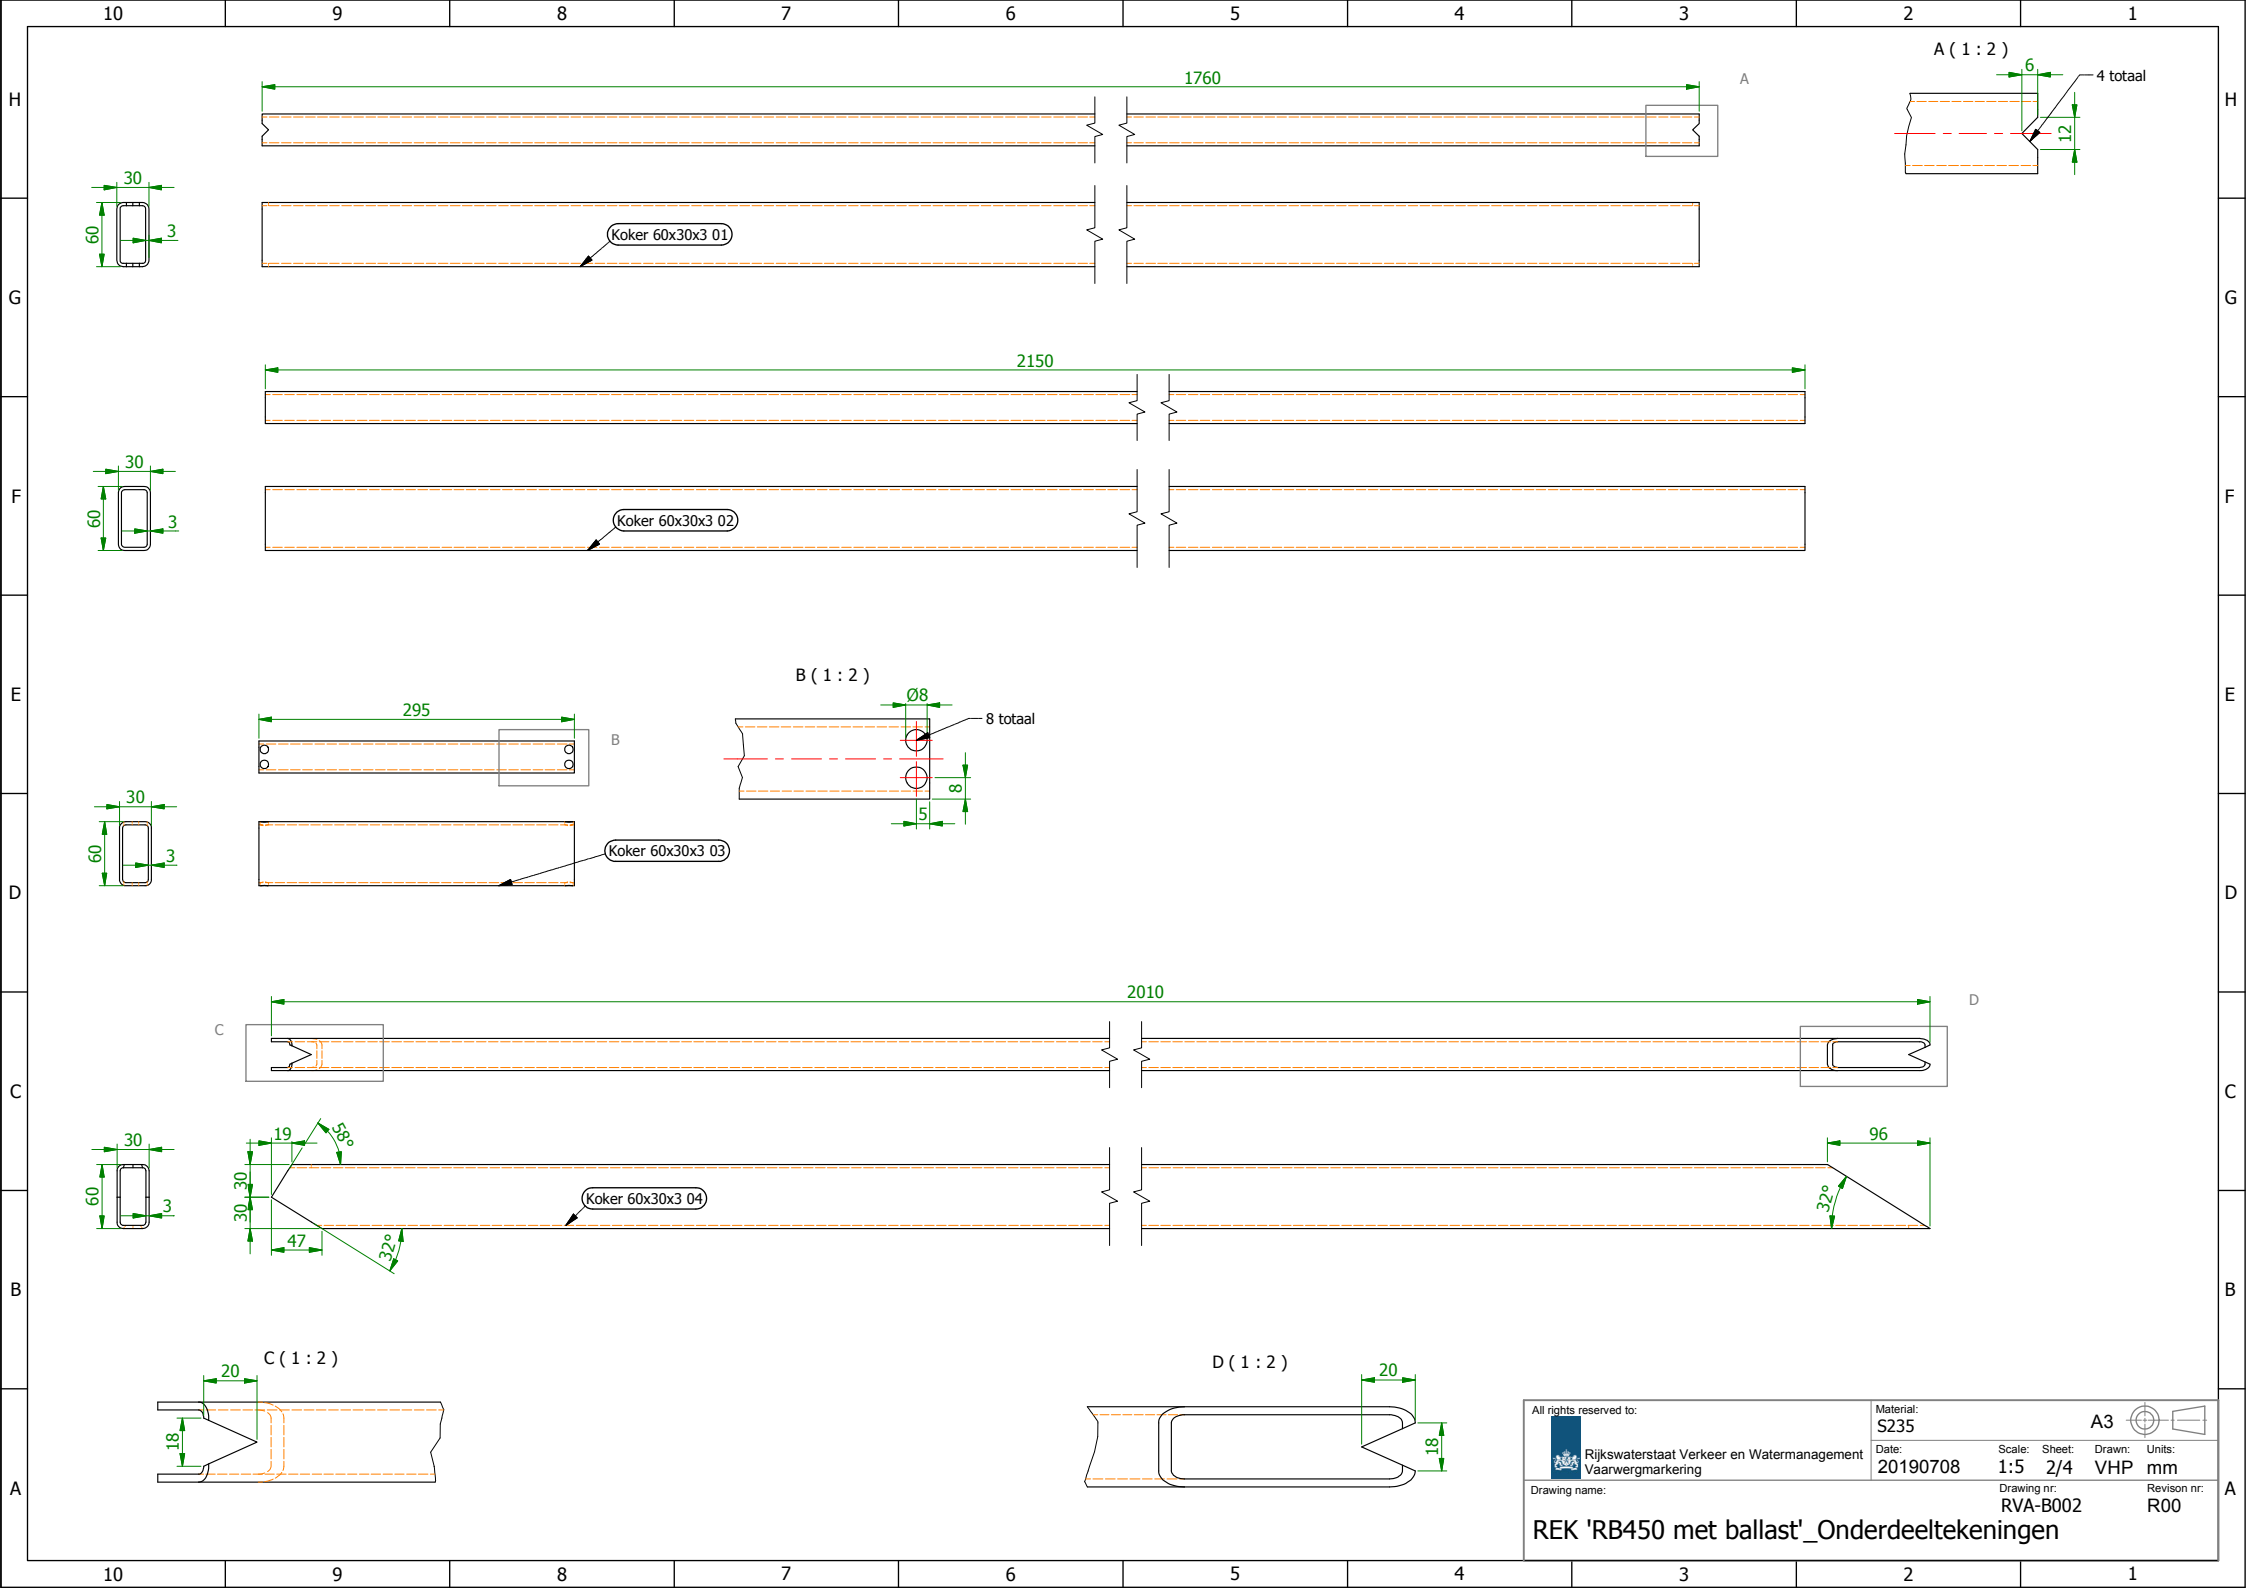

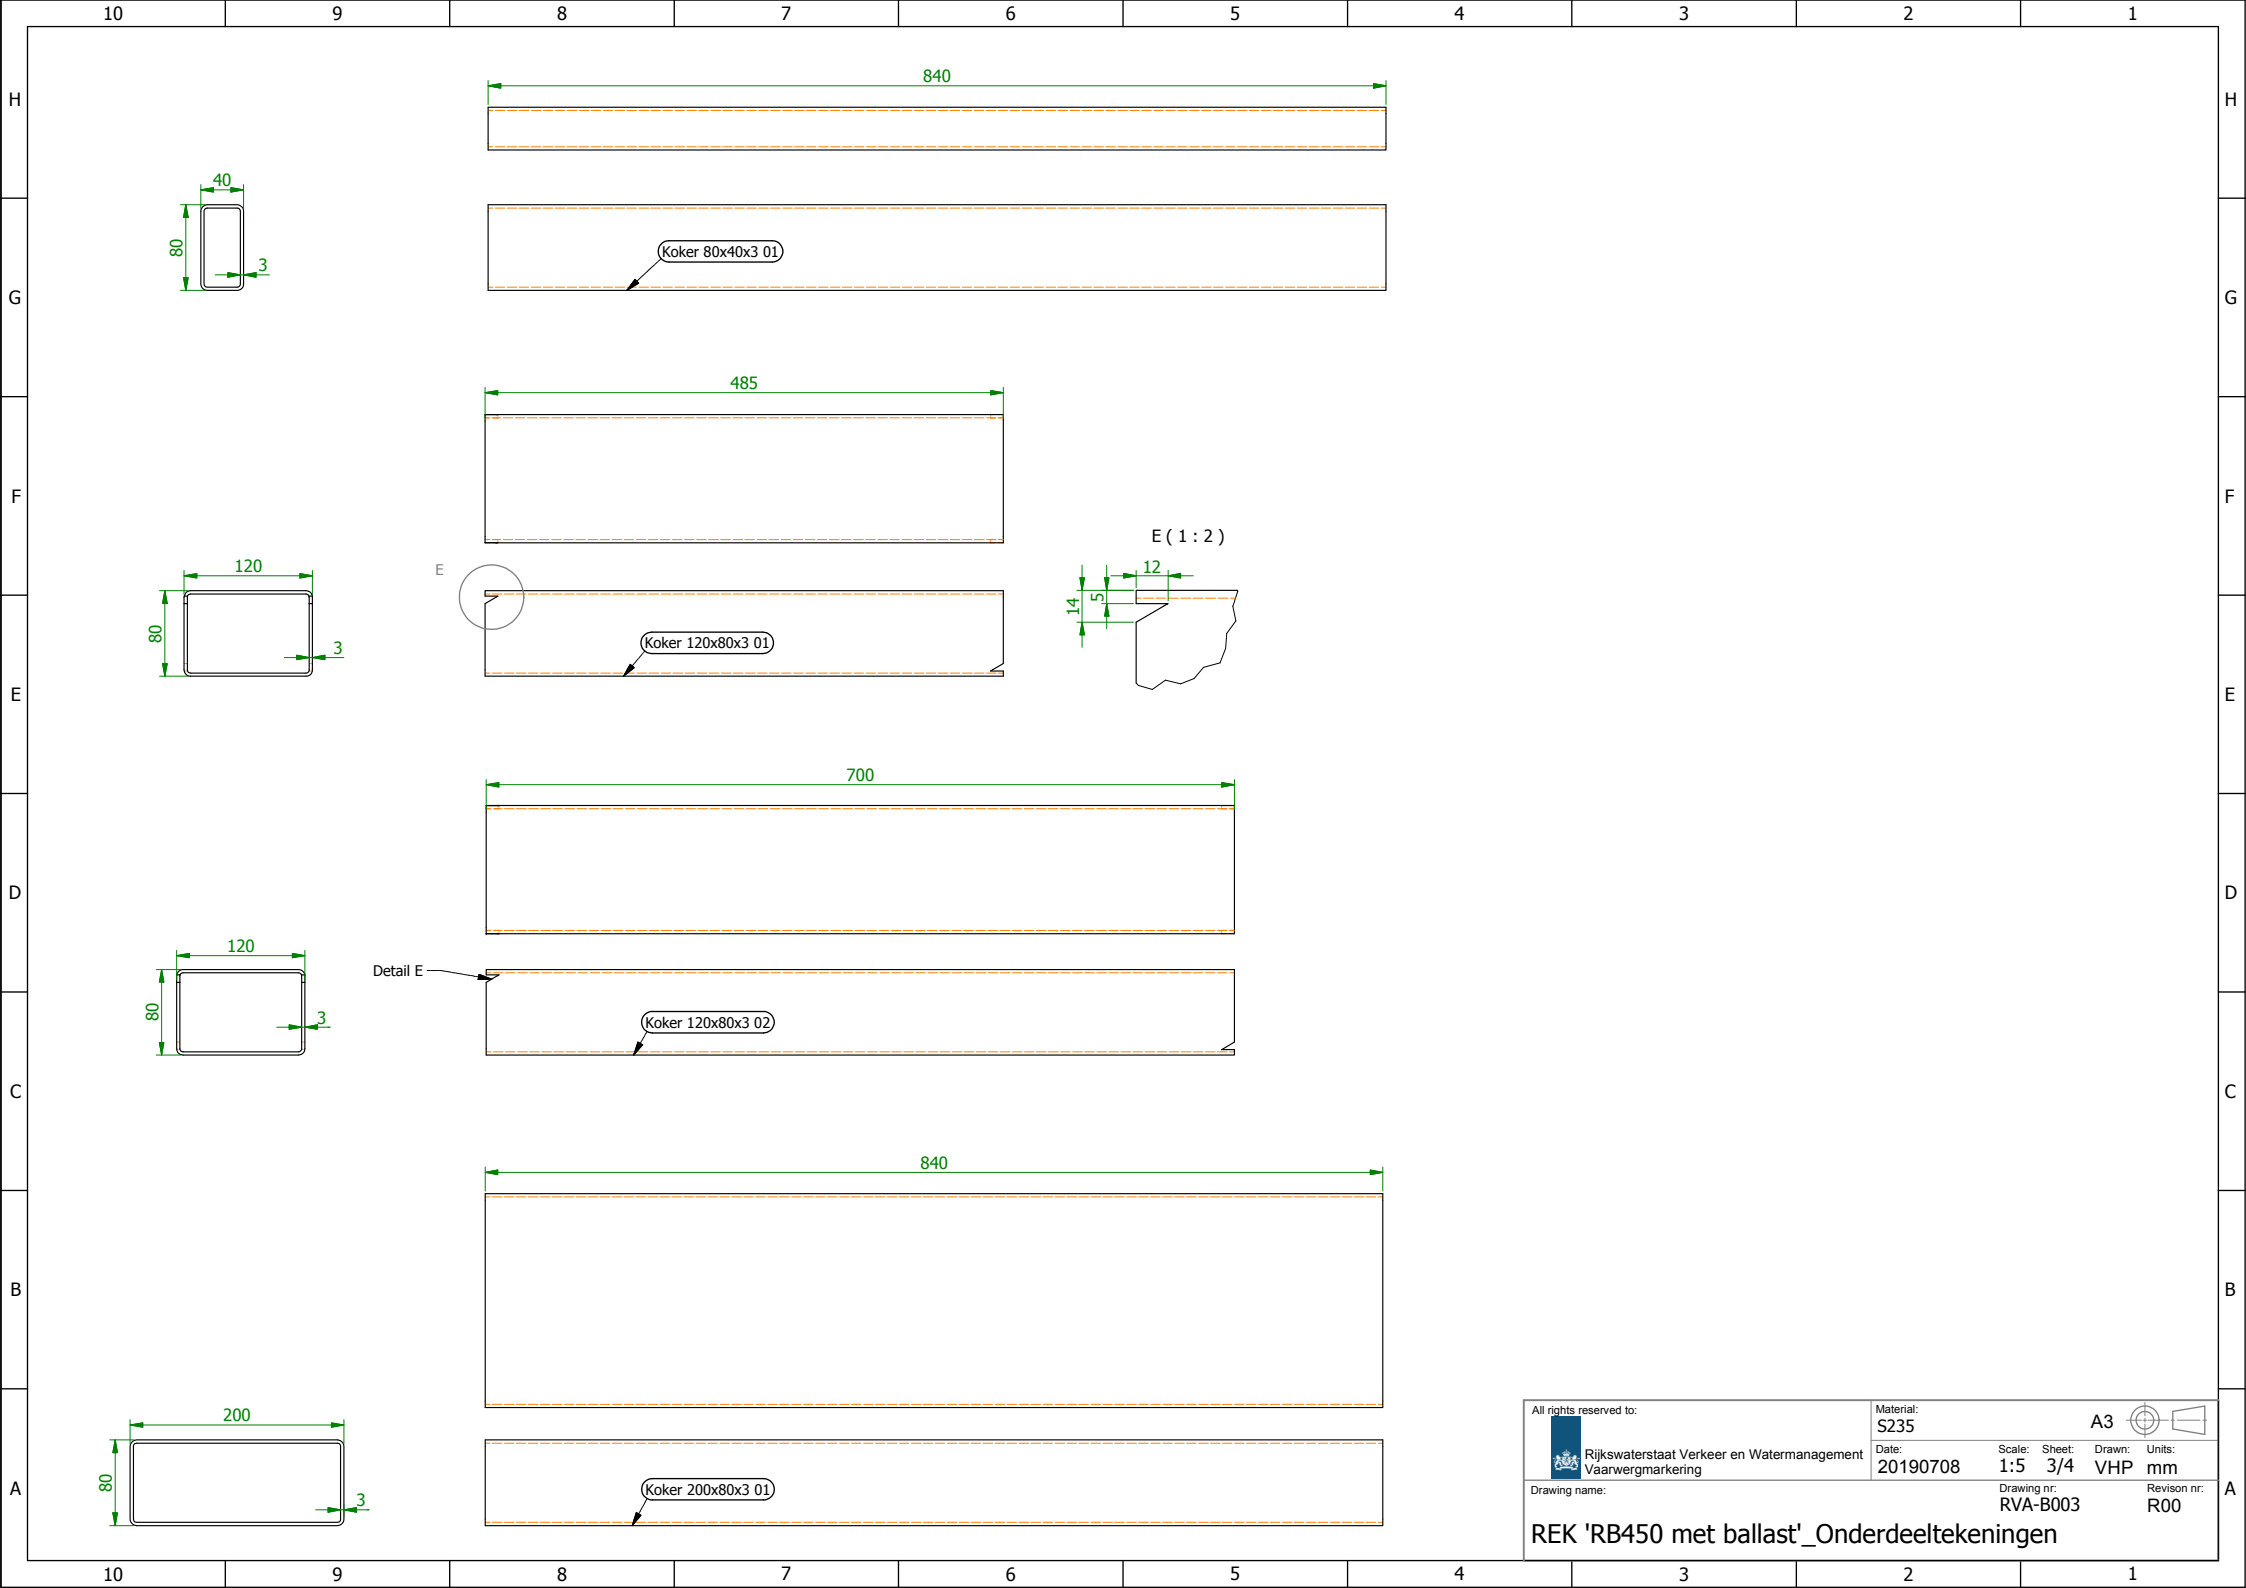

All rights reserved to:  Rijkswaterstaat Verkeer en Watermanagement Vaarwegmarkering		Material: S235	A3 	
Date: 20190708		Scale: Sheet: 1:5 3/4	Drawn: VHP	Units: mm
Drawing name: REK 'RB450 met ballast'_Onderdeeltekeningen		Drawing nr.: RVA-B003		Revision nr.: R00

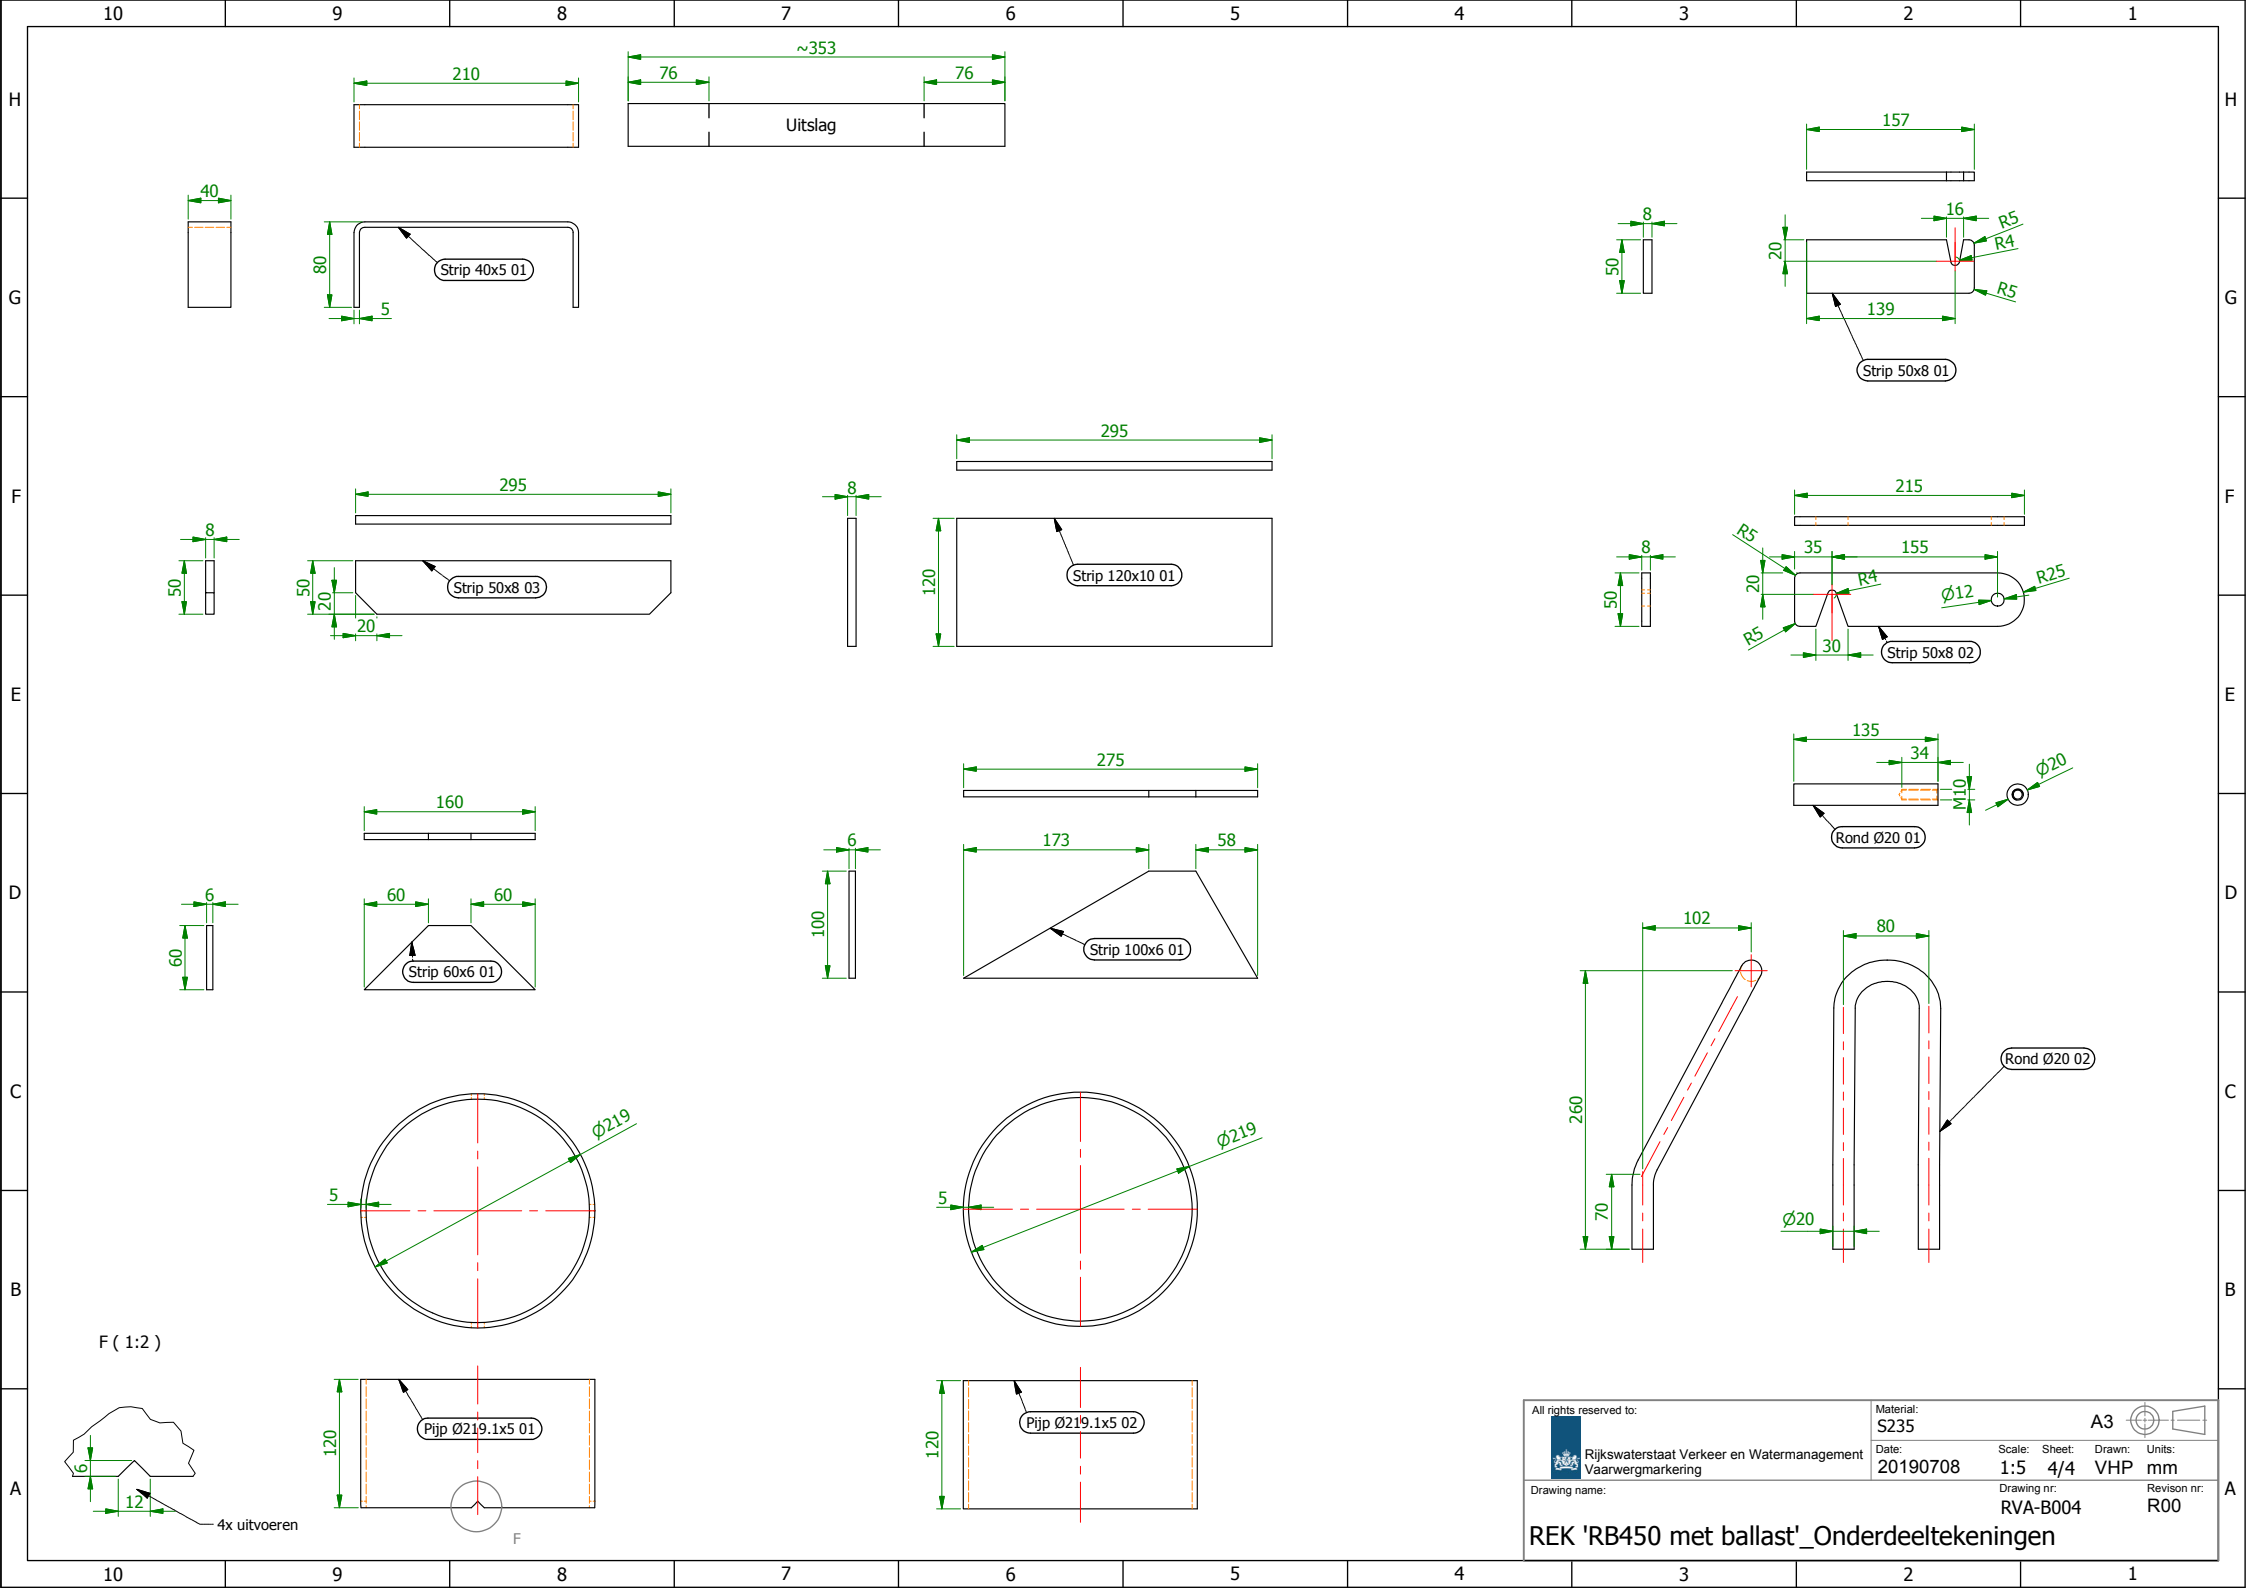

All rights reserved to:		Material:	A3	
Rijkswaterstaat Verkeer en Watermanagement		S235	Date:	
Vaarwegmarkering		20190708	Scale: Sheet:	
Drawing name:		1:5	4/4	
		RVA-B004	Drawn: VHP	
			Units: mm	
			Revision nr: R00	

REK 'RB450 met ballast'_Onderdeeltekeningen