



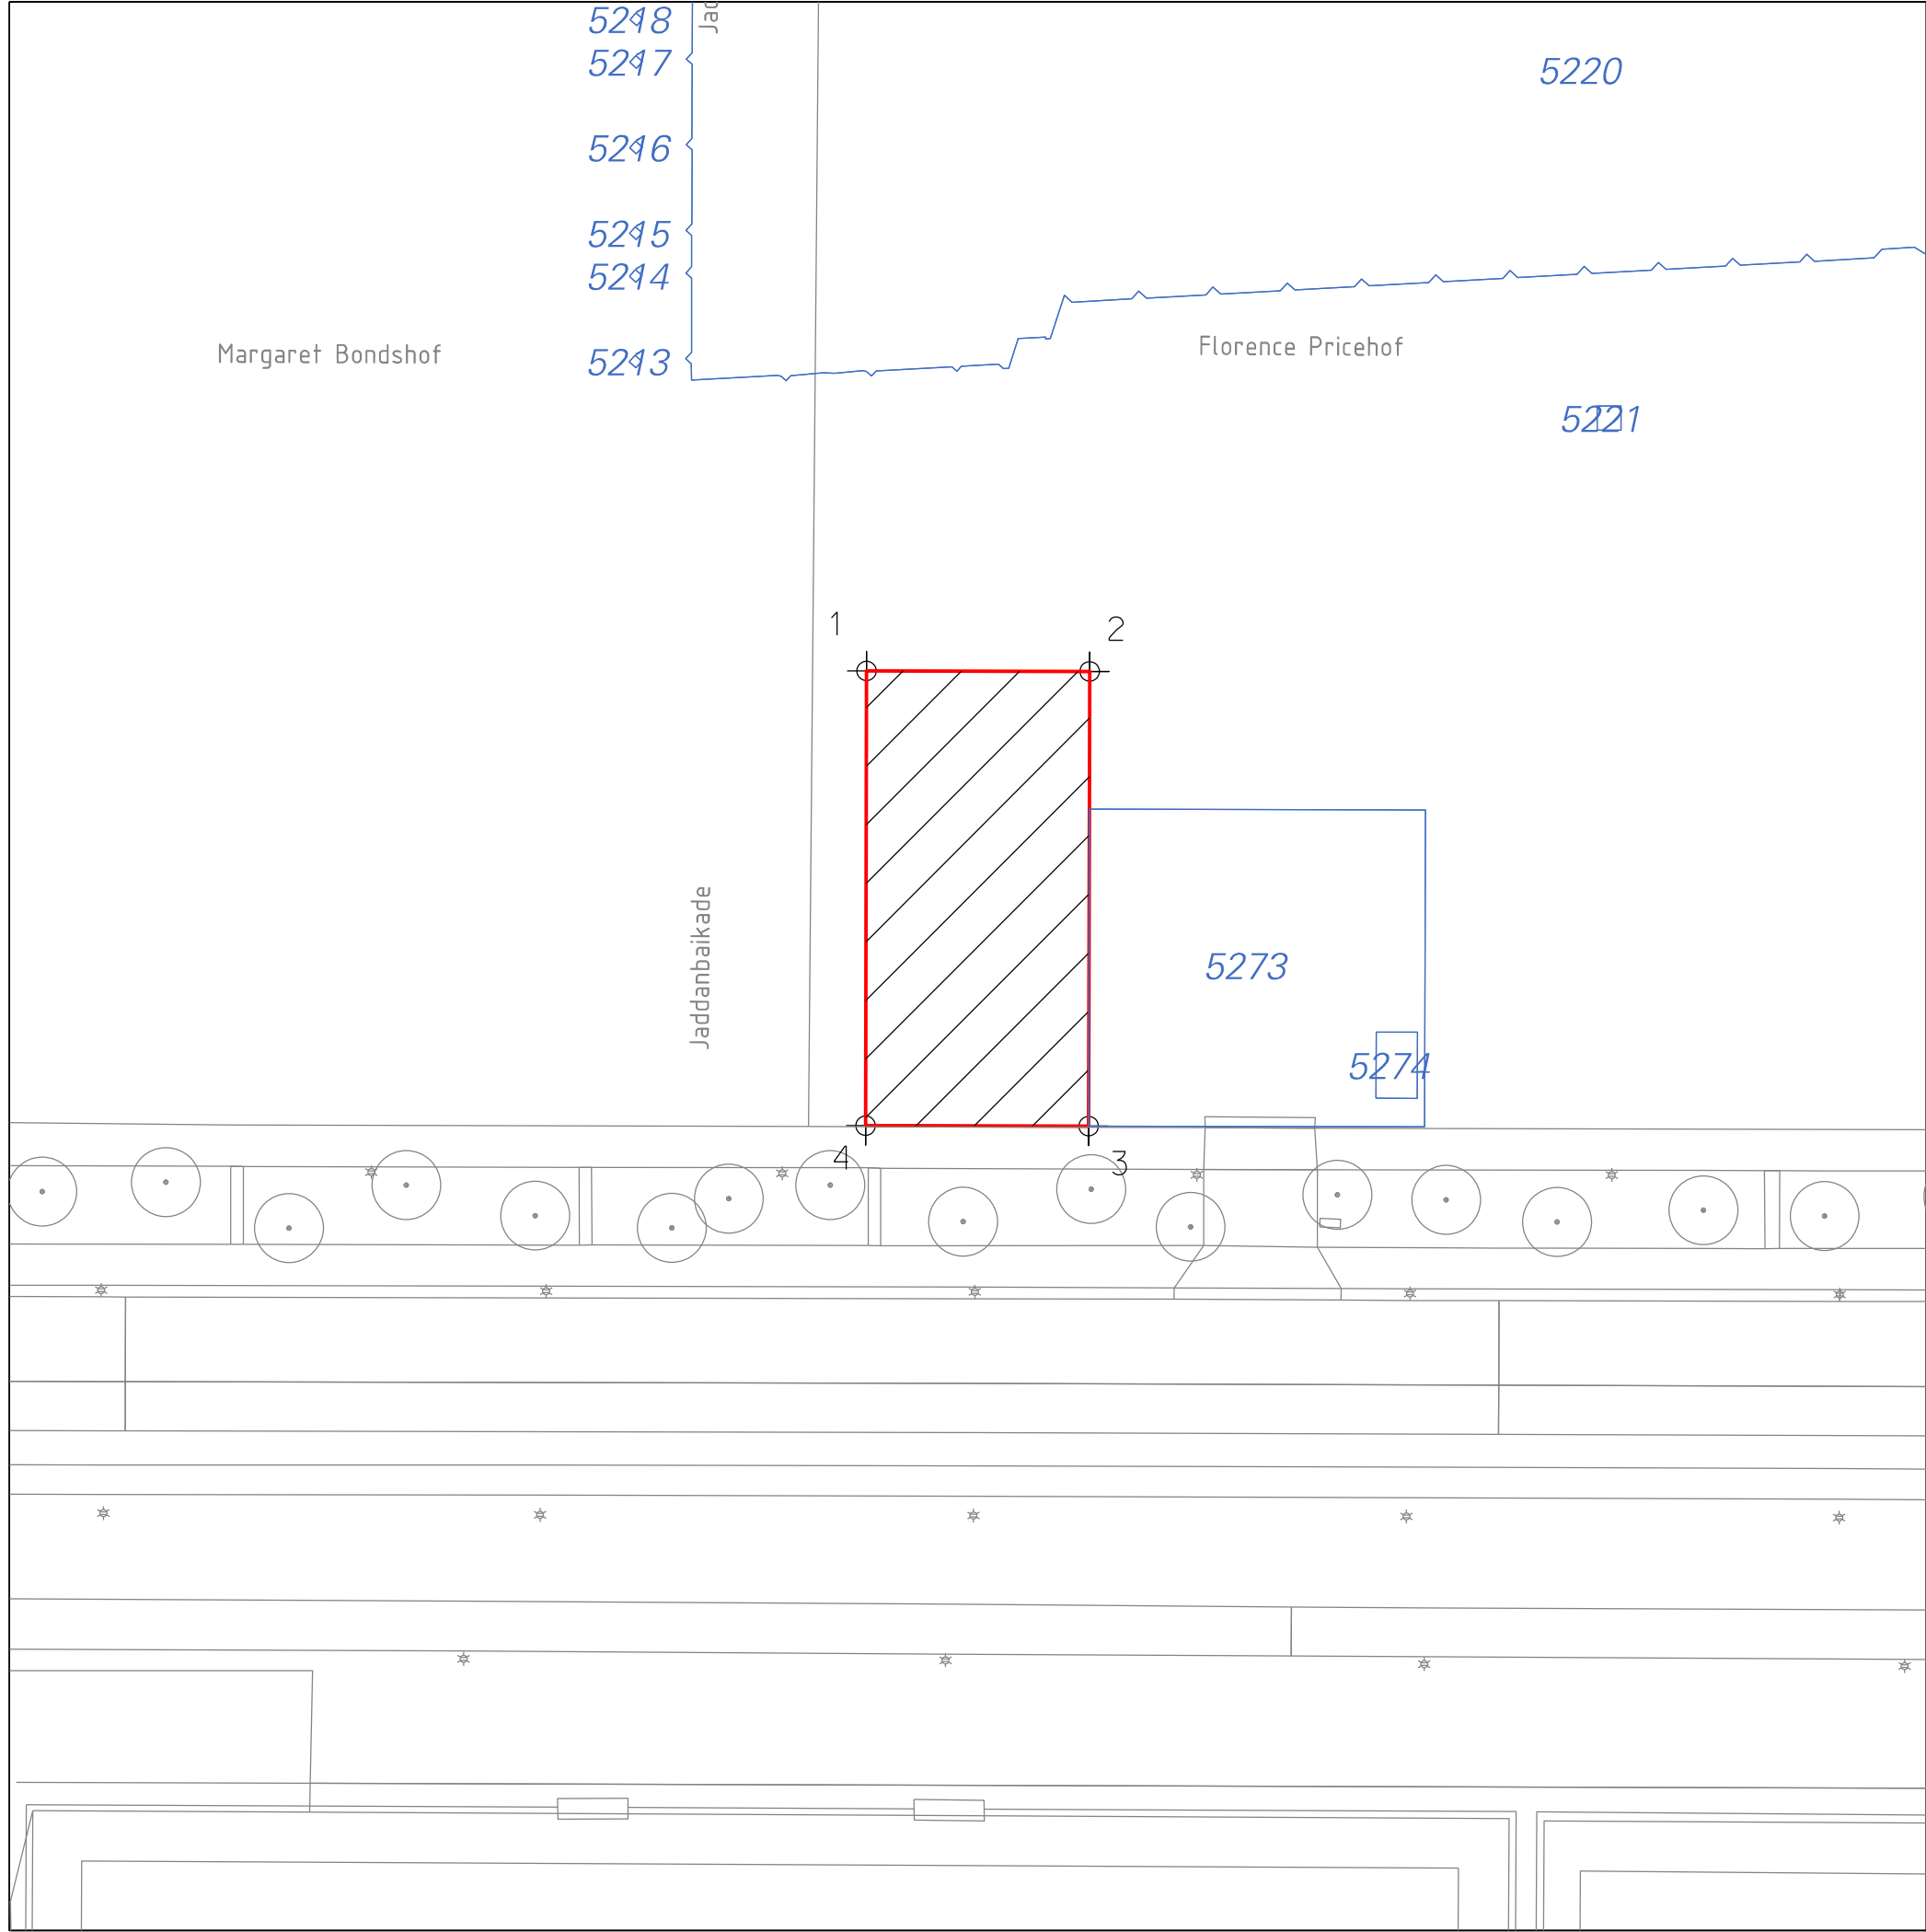

KAD. GEM. AMSTERDAM
SECTIE AK

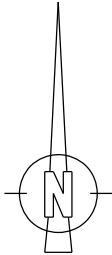

1	X=119415.8537,Y=483372.6284
2	X=119432.0537,Y=483372.5922
3	X=119431.9800,Y=483339.5900
4	X=119415.7800,Y=483339.6232

LEGENDA

 oppvl. 535 m2
ged. 5272



Gemeente Amsterdam
Grond en Ontwikkeling
Afdeling Erfpacht/Gronduitgifte

VAN DEZE KAART
KAN NIET GEMETEN WORDEN



Zuidas Kenniskwartier kavel 2E

d.d.01-12-2022	schaal 1: 500	tek.nr. 2022-454
get. RBleek	dos.E 16549/1	