



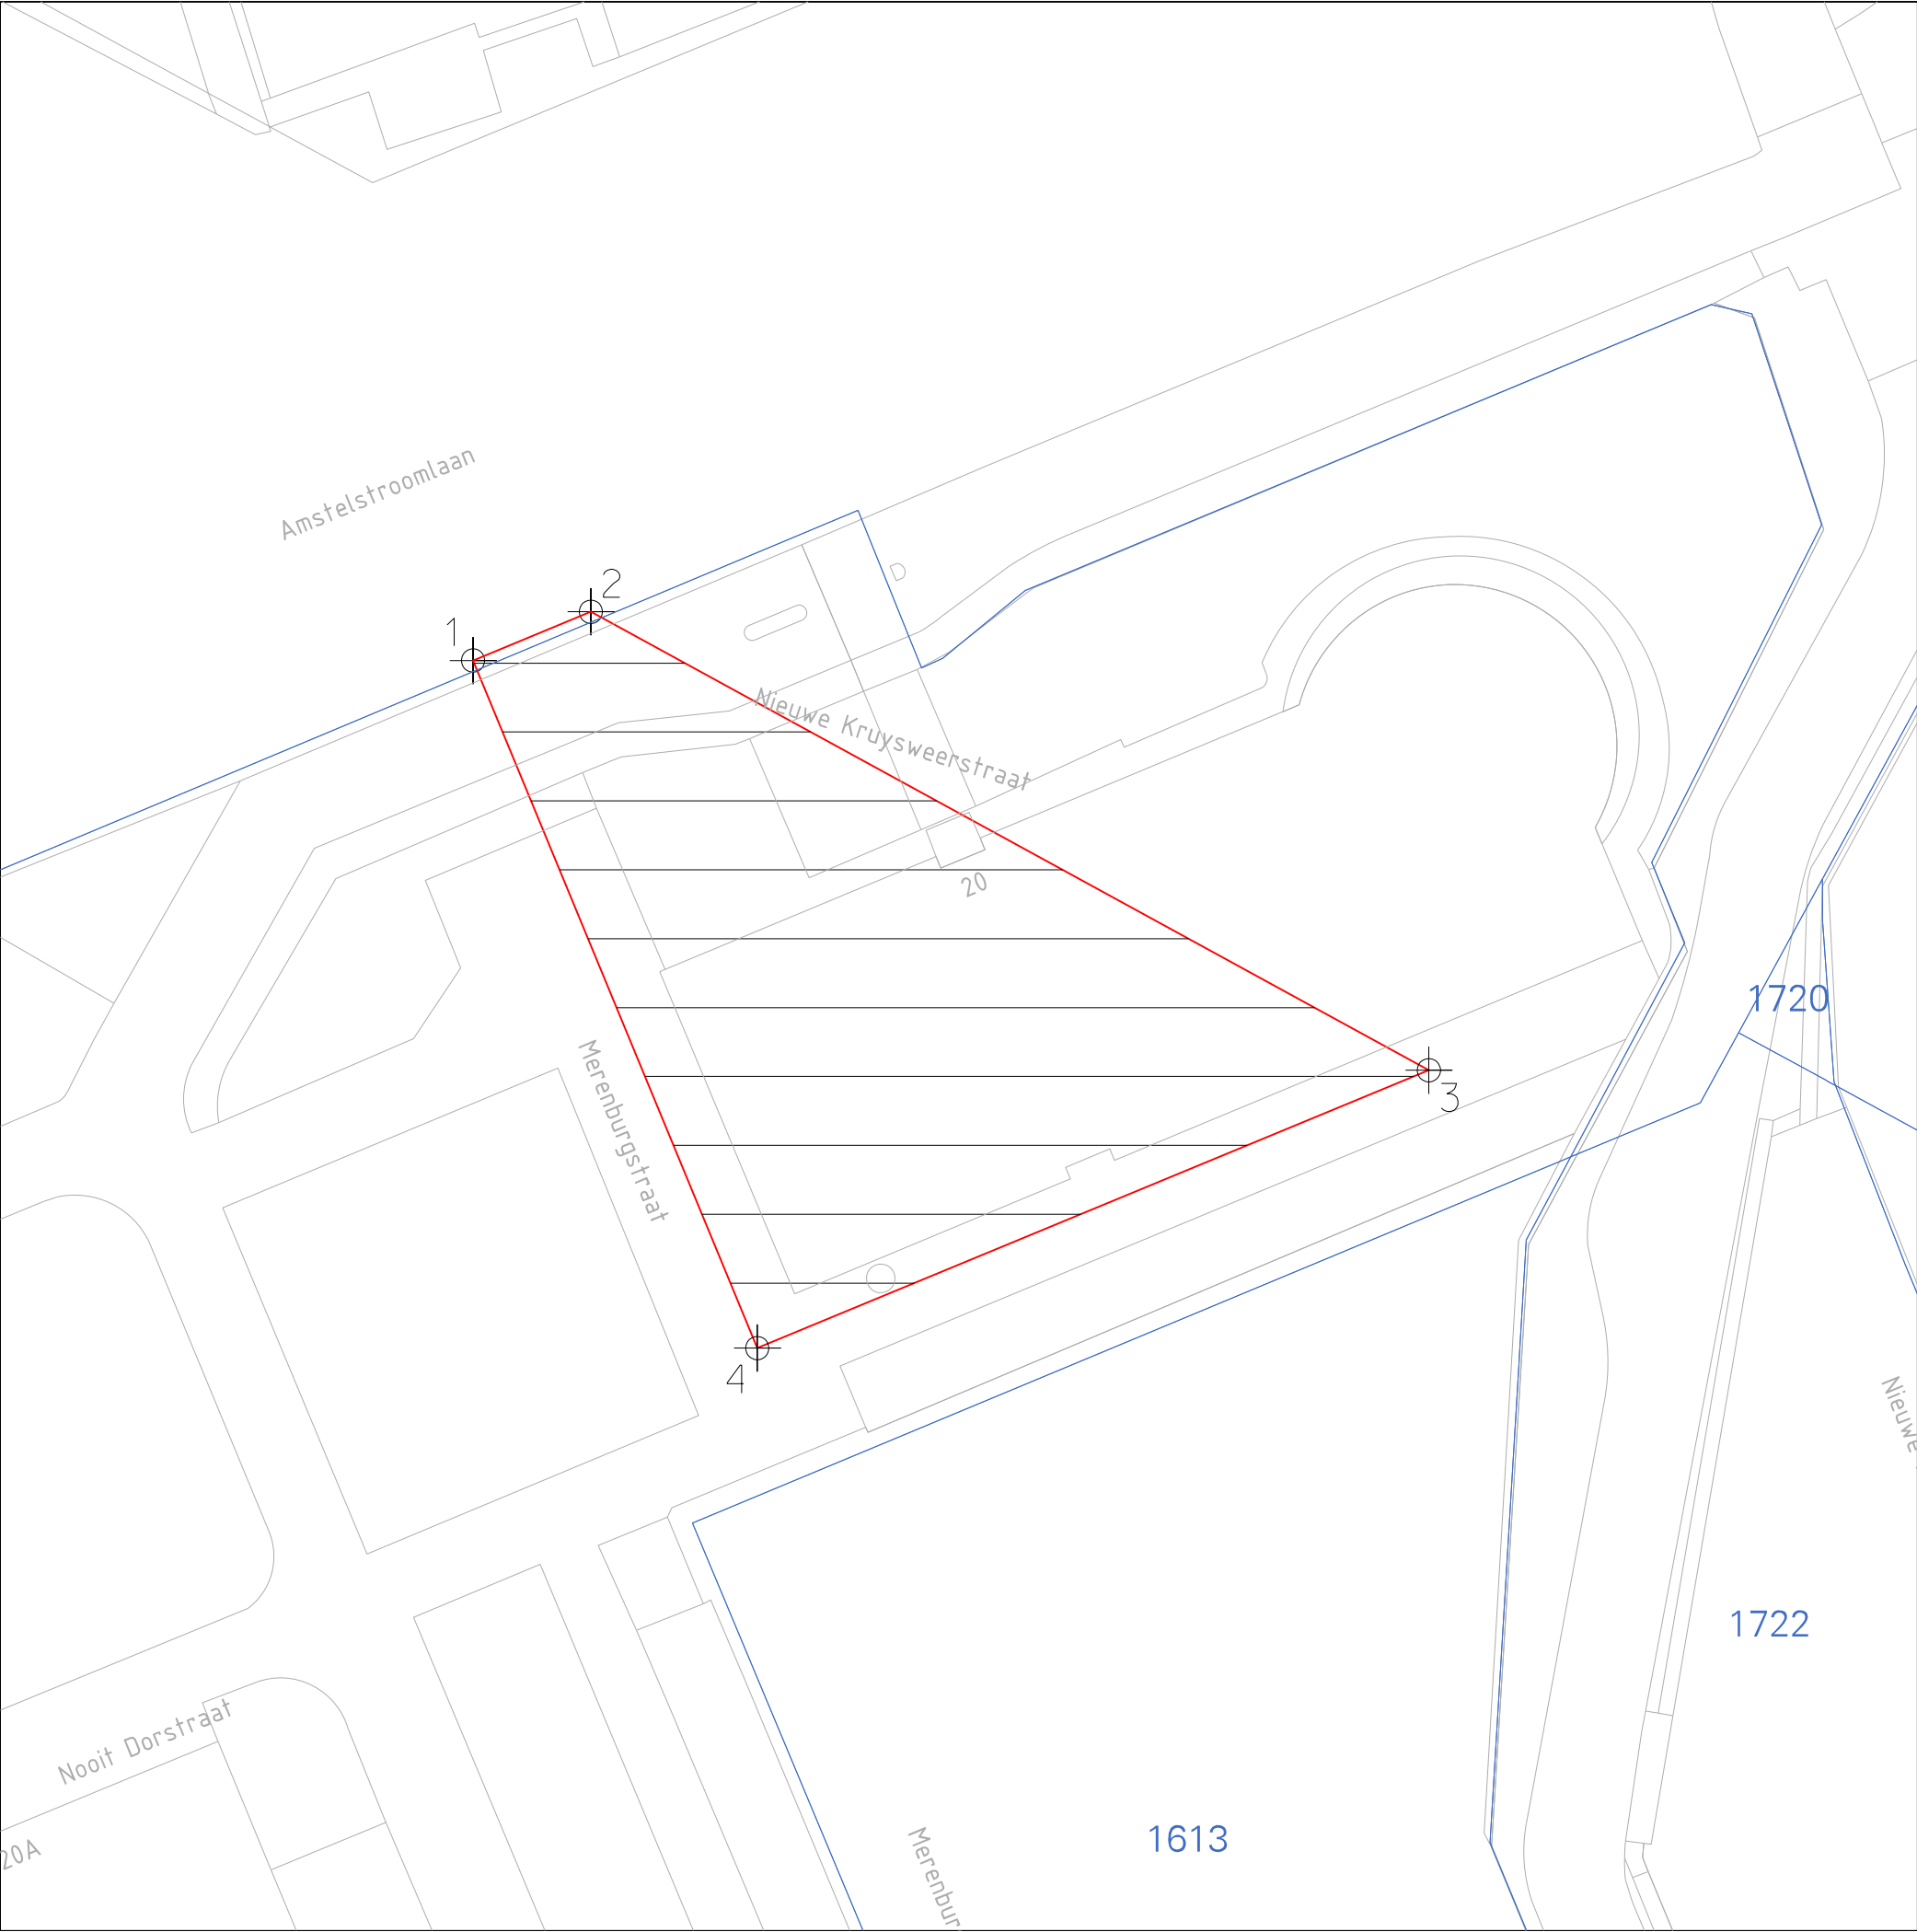

KAD. GEM. AMSTERDAM
SECTIE AG

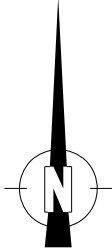

1	X=123032.0572,Y=483340.8179
2	X=123040.6107,Y=483344.3554
3	X=123101.4561,Y=483311.0832
4	X=123052.6946,Y=483290.9170

LEGENDA

 oppvl. 1675 m2, ged.1614, ged.2305



Gemeente Amsterdam
Grond en Ontwikkeling
Afdeling Erfpacht/Gronduitgifte
VAN DEZE KAART
KAN NIET GEMETEN WORDEN



Amstelkwartier Fase 3, Kavel 11		
d.d.07-08-2023	schaal 1: 500/A3	tek.nr. 2023-302
get. E. Klein	dos.E 16704/1	