


Hart Spoor

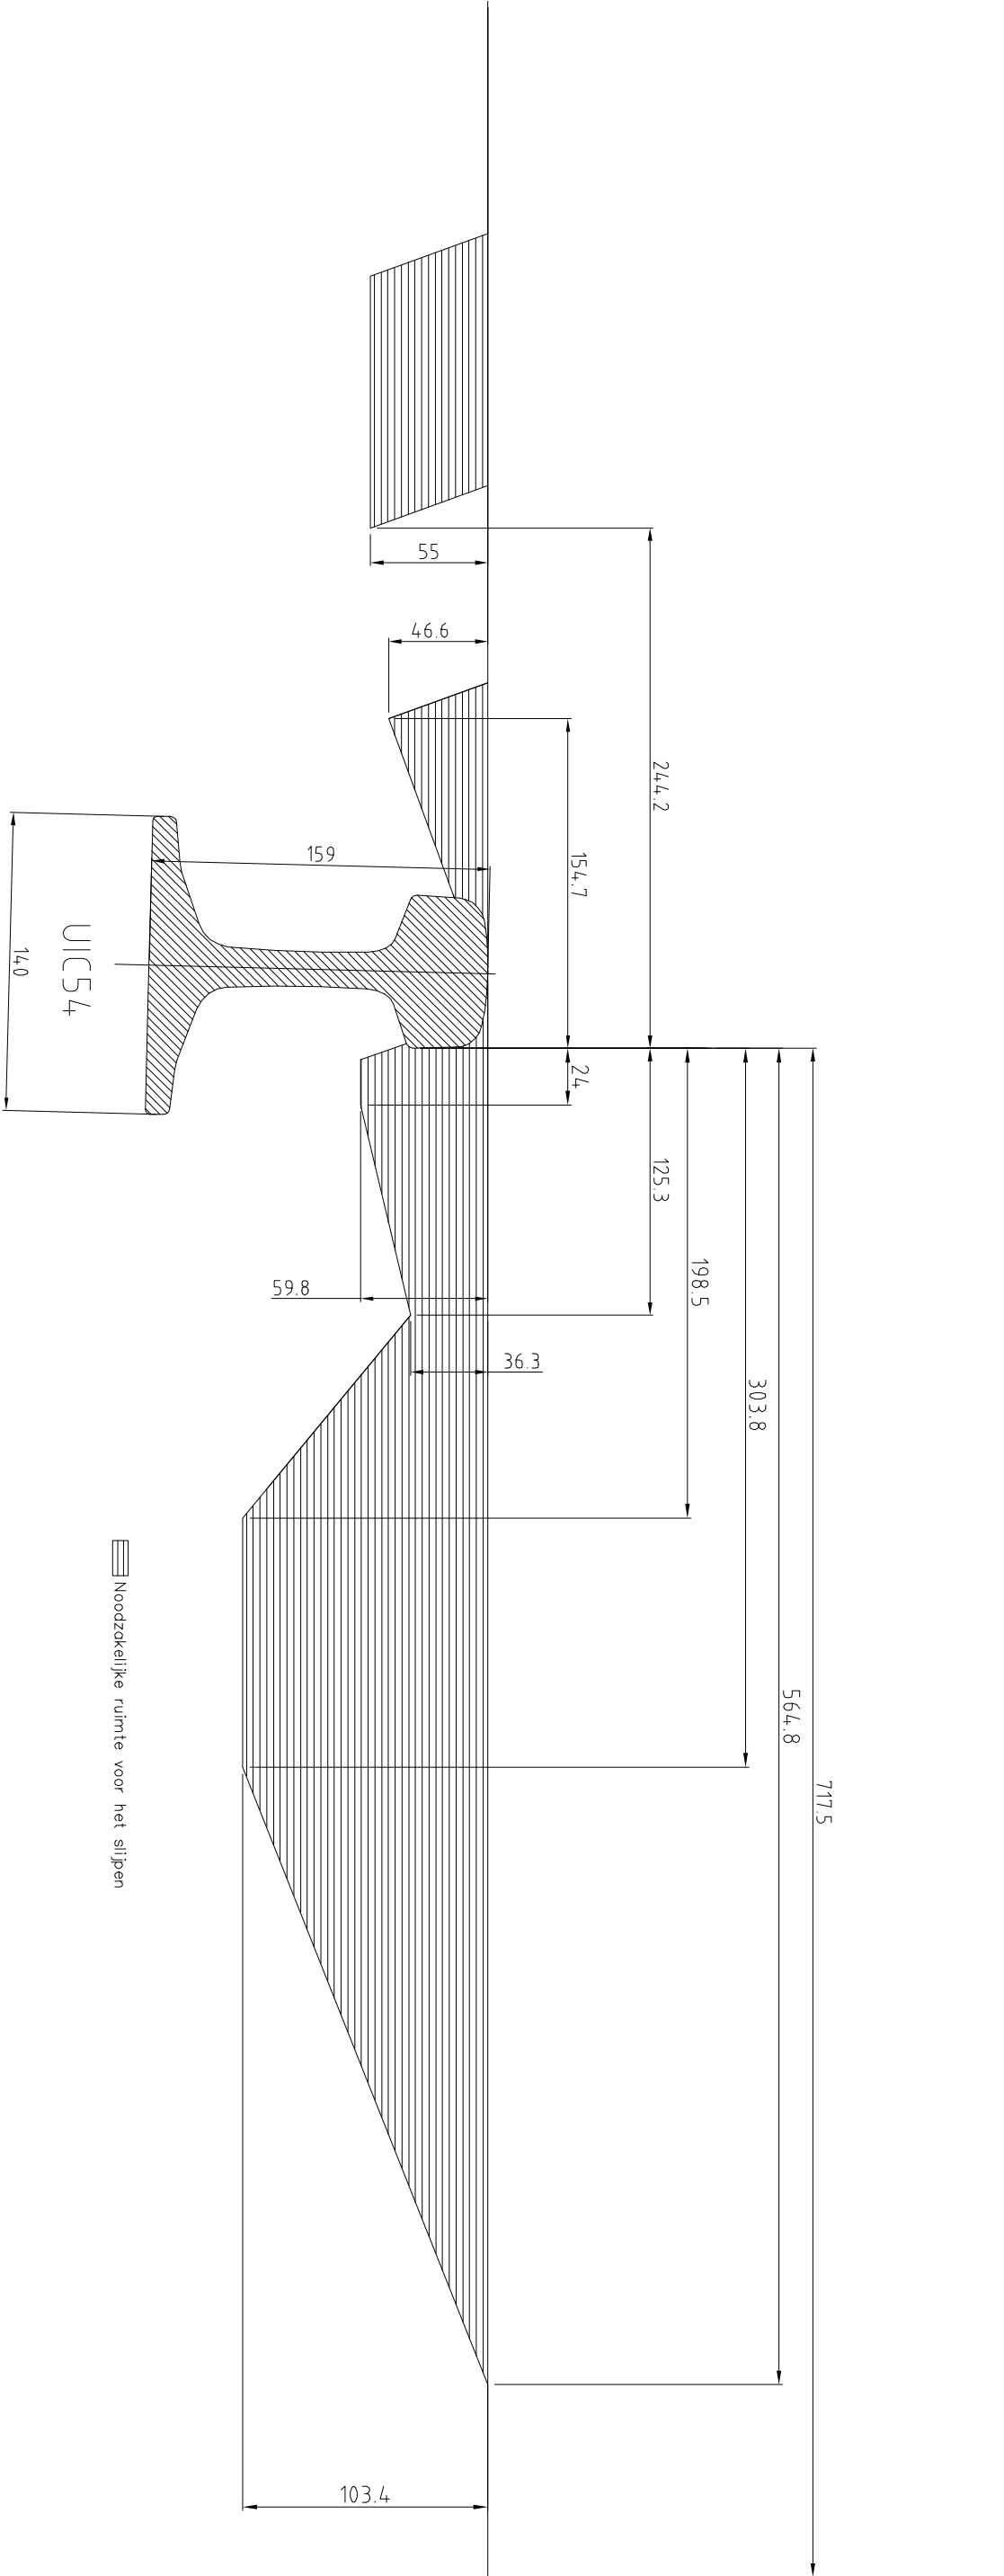

NAME: *Vrije ruimte profiel tbv slijptrein*
UIC54 Spoorstaaf

DRAW.NR.: 20150723-002

PROJECT:

SCALE:

DATE: 23-07-2015



FORM.

A3

U.O.V.: Aanbesteding Assentellers 2015

DRAWN BY: CHECK BY:

MKL WJA

NR: ALTERATION:

DATE:

ProRail