
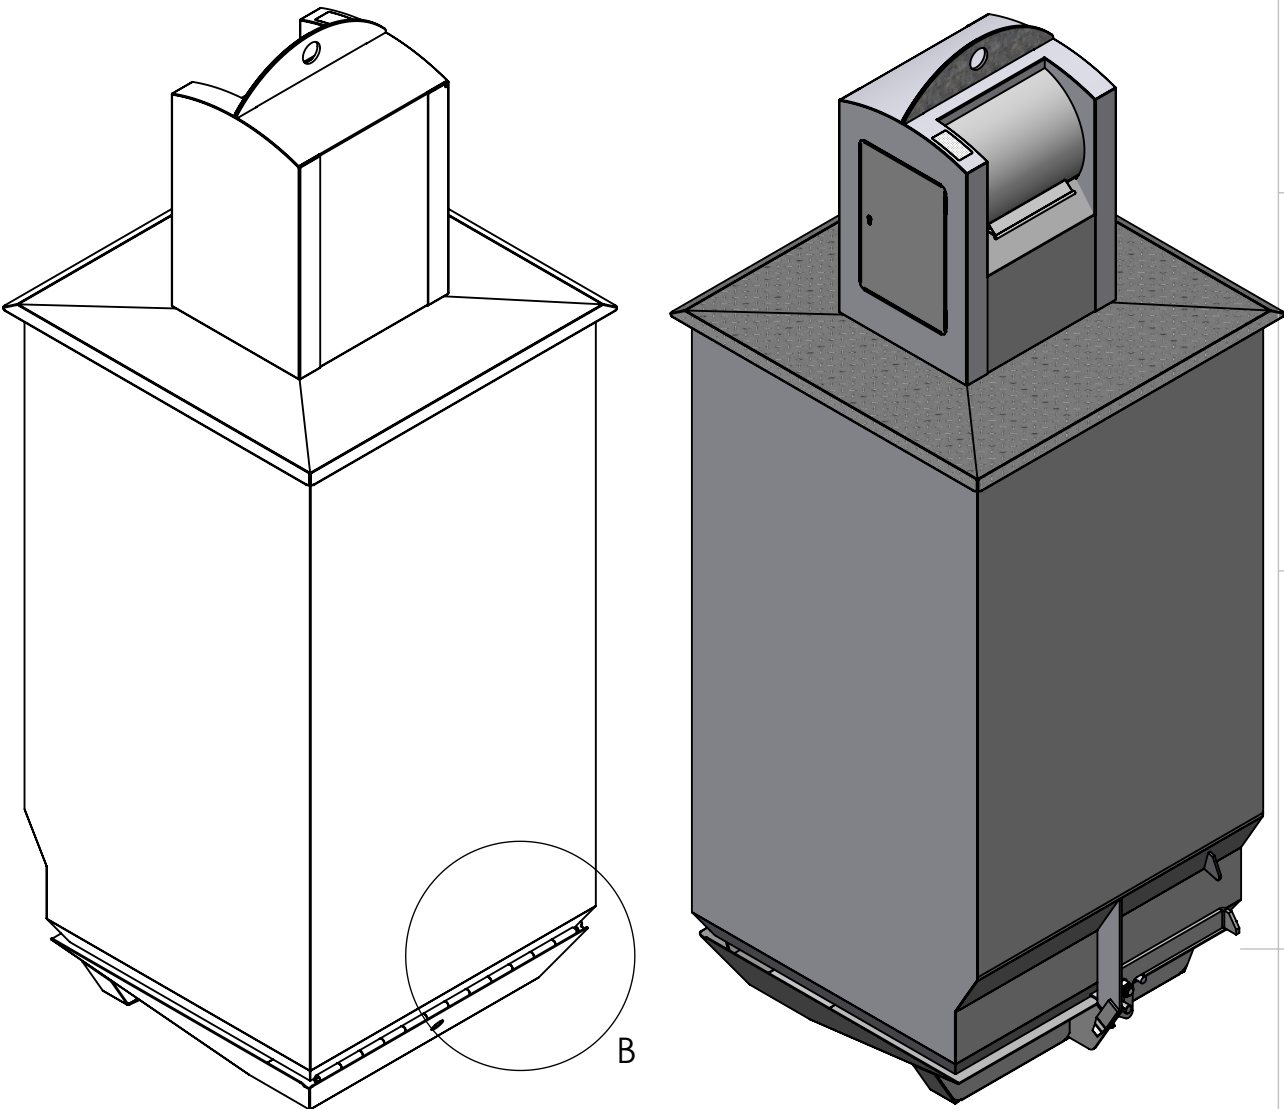


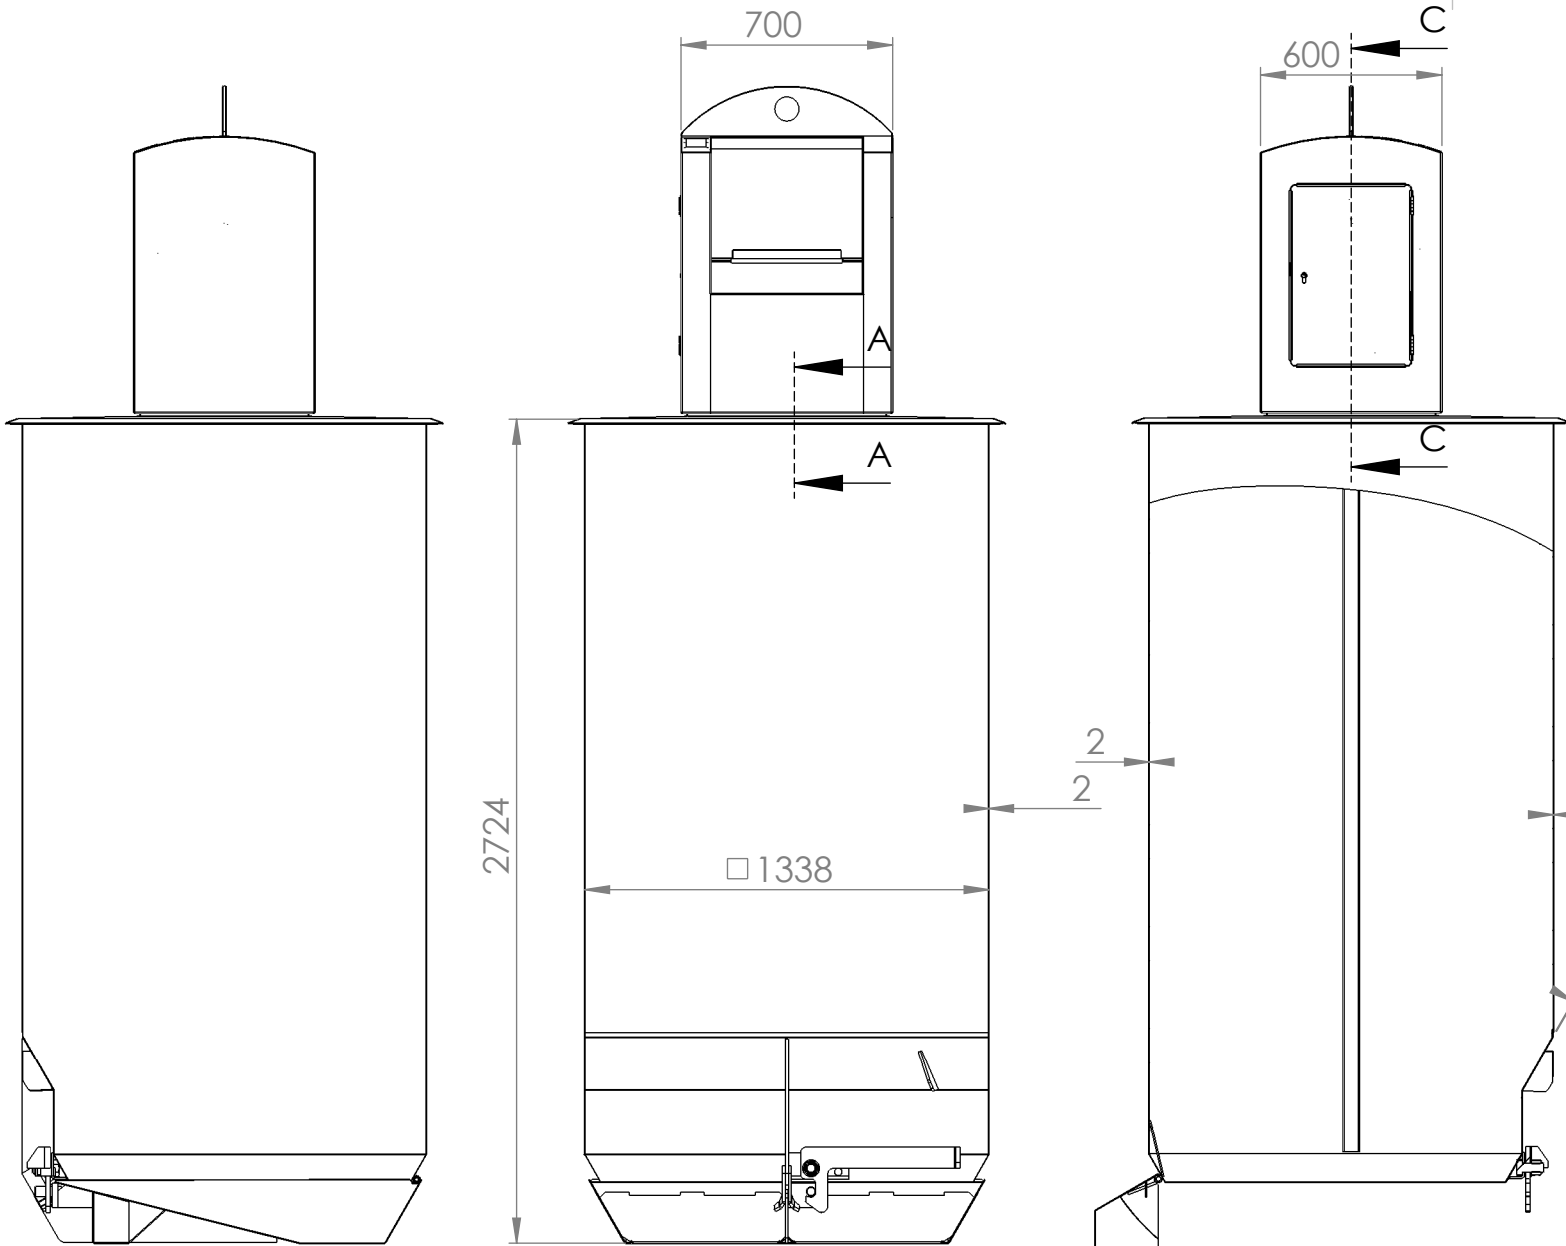

Opmerkingen:
- Alle gebruikte materialen volgens DIN 50049/EN10204 - 3.1B gecertificeerd
- Lasspetters verwijderen.
- Thermisch verzinken volgens NEN EN ISO 1461
- Poedercoaten + Anti Graffiti

Pos	St.	Omschrijving	Afmetingen	Materiaal	Kg/St.	Bestandsnaam
1	1	Onderlijf Aanslag 5m³ / 2mm	1340x1340x2725x2mm	St. Verz.	391.20	B001790
2	1	Voetgangersplatform AS M65/700mm	1450x1450x4/6mm	St.verz.	54.42	B001886
3	1	Waterkering Frame M65/700mm		St.verz.	2.50	B001885
4	1	Zuil M65/700 aanslag restafval met chiplock	700x600x1097	St. Verz.	109.44	B002450

Schering 31-33 - 8281 JW - Genemuiden - tel. 0383857057 - fax. 0383858525		Constructed by Hillebrandt-GmbH	
Date		Name	
Drawn. 09.09.2013		Johan Heslinga	
Checked 09.09.2013		Johan Heslinga	
Norm		Tolerances ISO 2768-1	
Order:			
A 07.04.09		Pos. 9, 10, 11-Haaf 2mm	
Index	Change	Date	Name
		Weight	557.56kg

Client:		Destination: Leiden	
Title:		Cont. 5m³ 1334 AS1 M65/700 Rest	
Dwg No.:		Revision	
B001883		A3	
Scale:1:25		Sheet 1 OF 1	

PROPRIETARY AND CONFIDENTIAL
The information contained in this drawing is the sole property of VConsynt. Any reproduction in part or as a whole without the written permission of VConsynt is prohibited.

Piano scharnier