


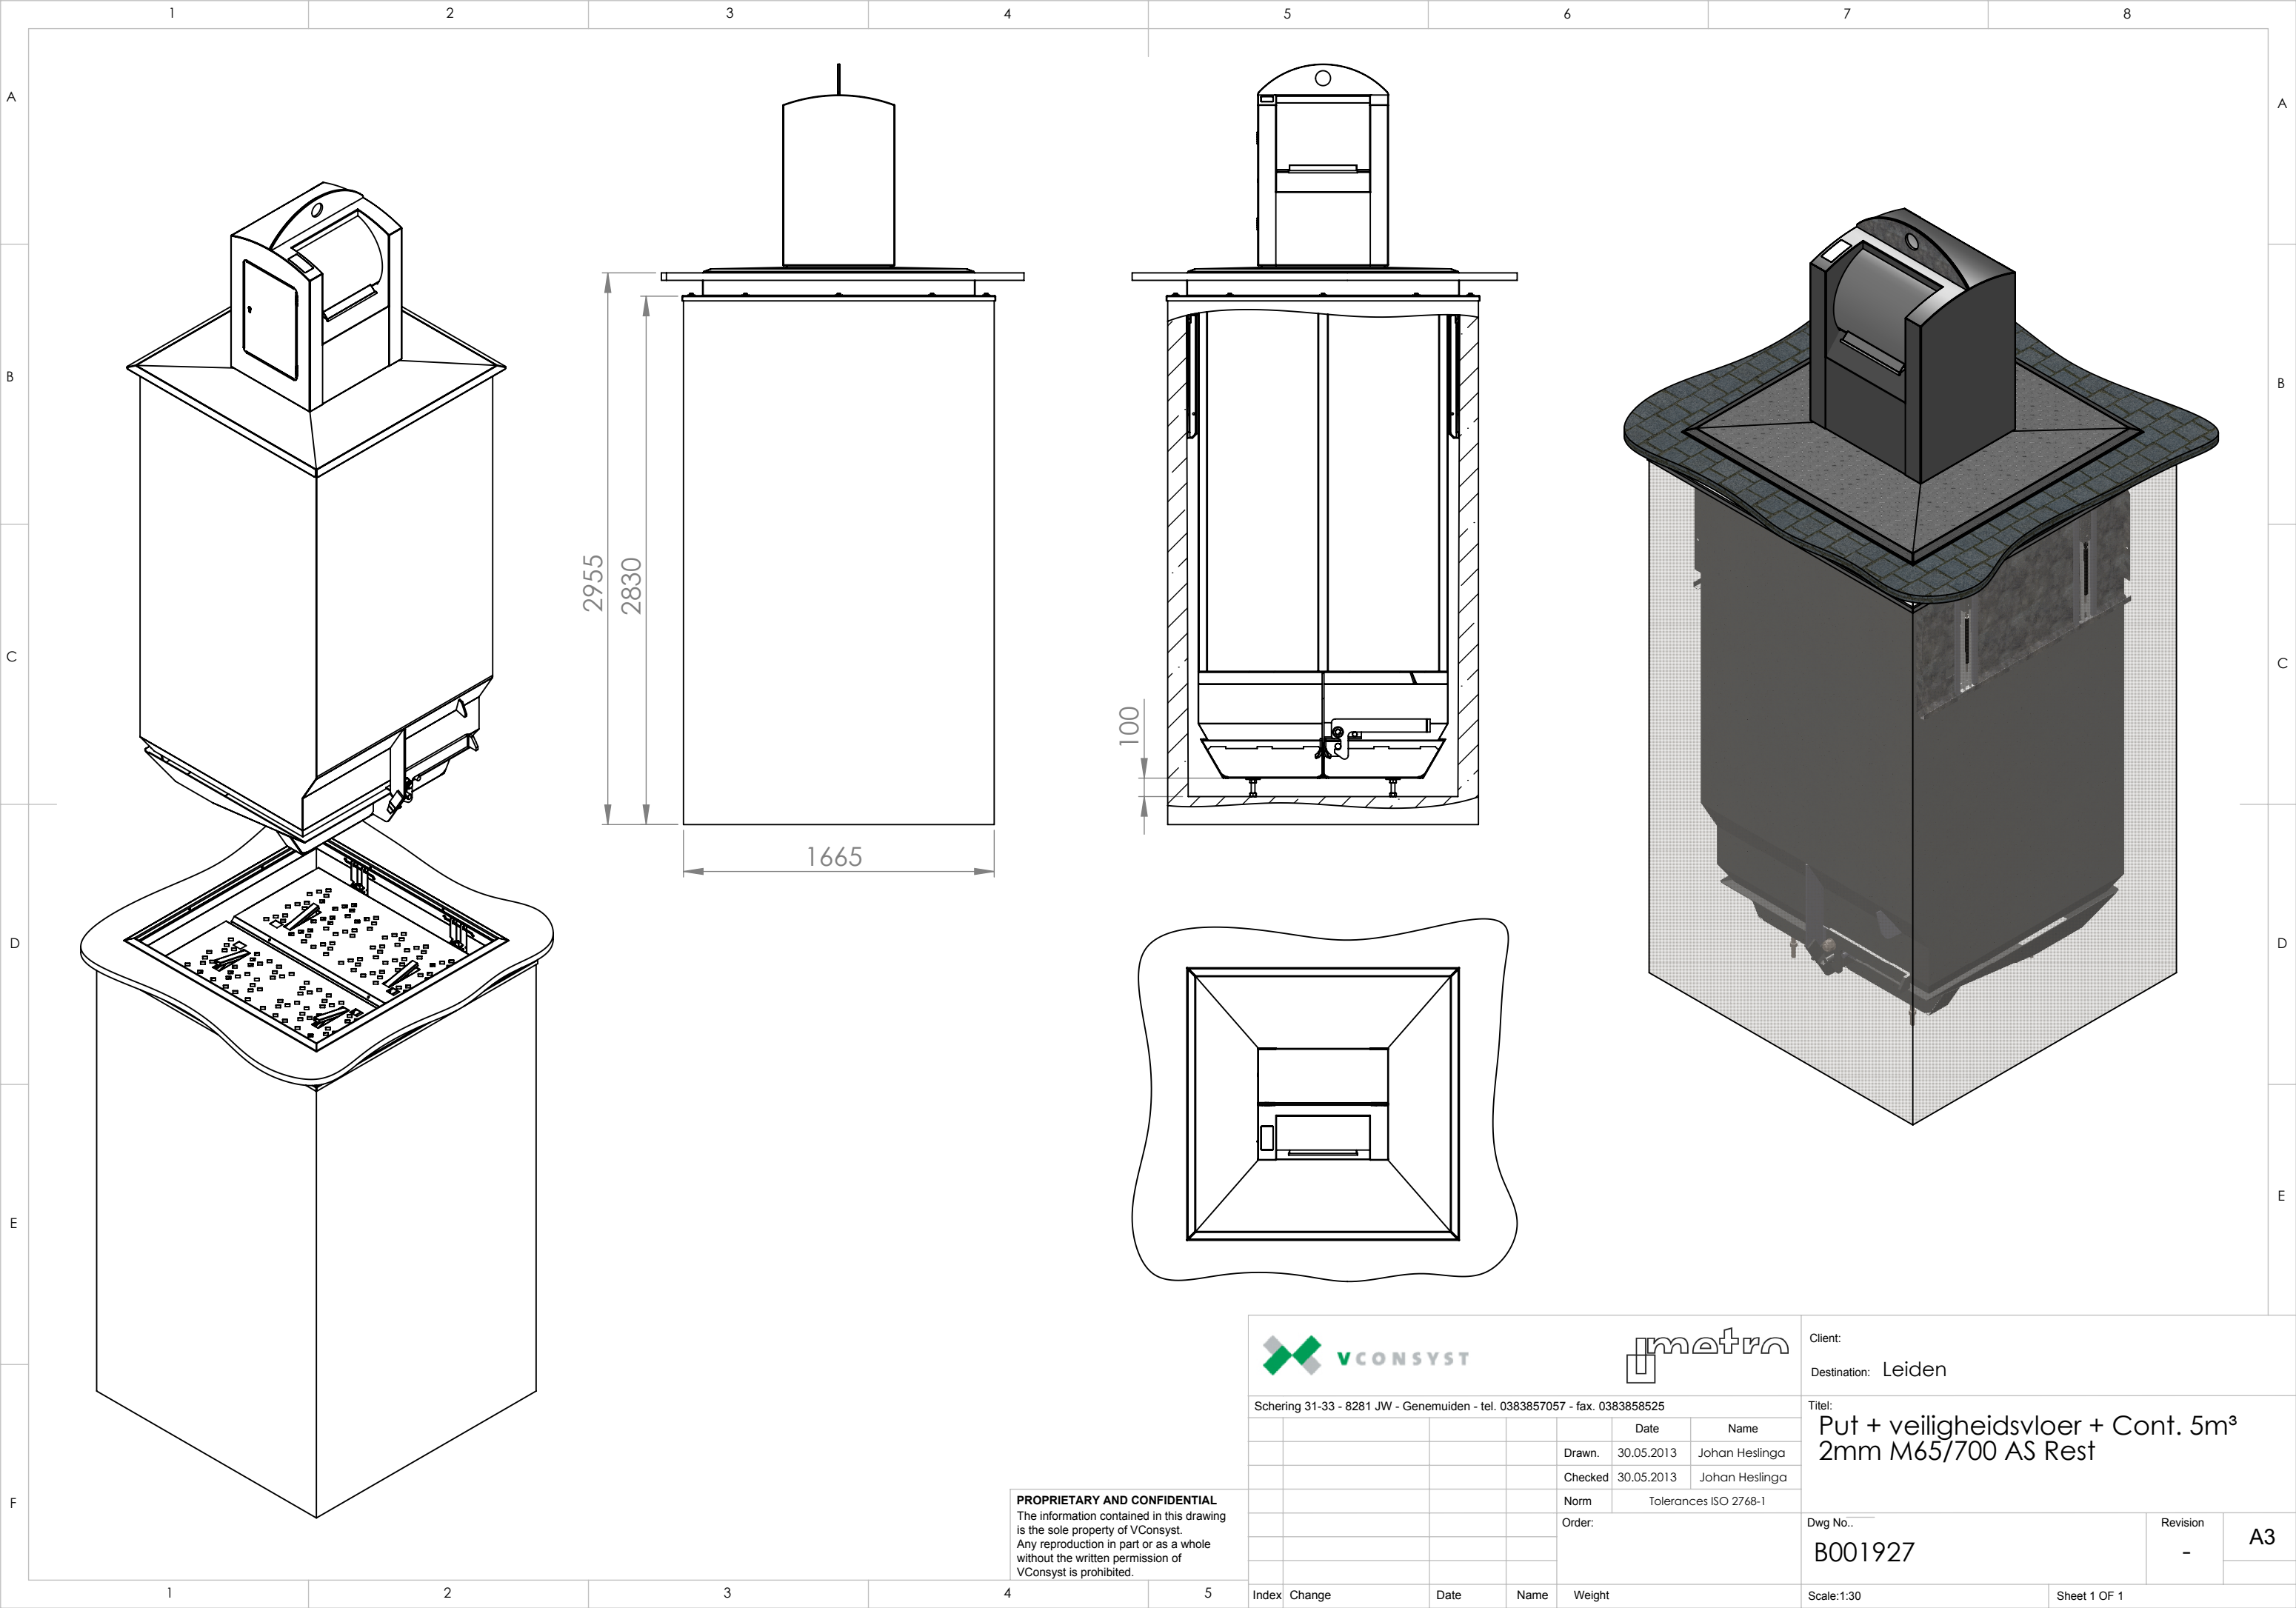

PROPRIETARY AND CONFIDENTIAL
The information contained in this drawing is the sole property of VConsysst. Any reproduction in part or as a whole without the written permission of VConsysst is prohibited.



Schering 31-33 - 8281 JW - Genemuiden - tel. 0383857057 - fax. 0383858525

	Date	Name
Drawn.	30.05.2013	Johan Heslinga
Checked	30.05.2013	Johan Heslinga
Norm	Tolerances ISO 2768-1	
Order:		

Client:
Destination: Leiden

Title:
Put + veiligheidsvloer + Cont. 5m³
2mm M65/700 AS Rest

Dwg No..
B001927

Revision
-
A3

Index	Change	Date	Name	Weight
-------	--------	------	------	--------