
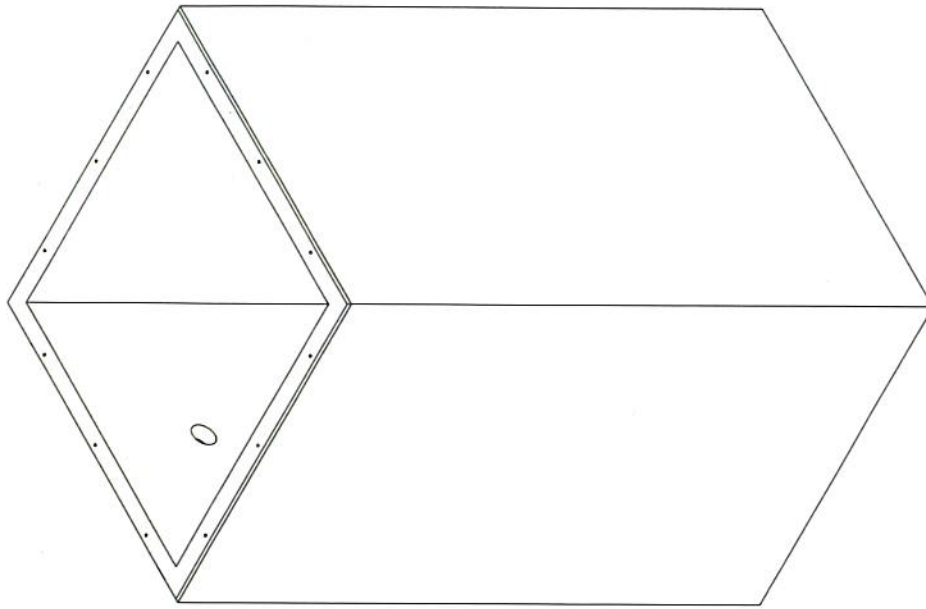


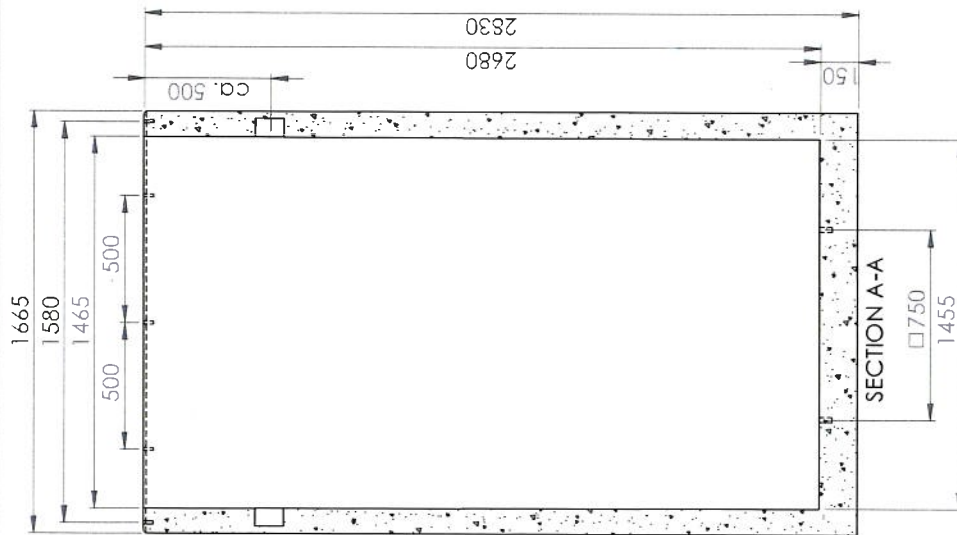

PROPERTY AND CONFIDENTIAL
 The information contained in this drawing is the sole property of VConsynt. Any reproduction in part or as a whole without the written permission of VConsynt is prohibited.

DO NOT SCALE DRAWING	REVISION	04-09-2013	VCONSYNT
TITLE			
DWG. NO.			
Kwaliteitsniveau:			
VK45, C45/55, XA3			
WEIGHT: ca. 500kg			
SCALE: 1:20			
SHEET 1 OF 1			
Metro 5m³ Betonput			A3