



nummer	Aantal	Soort	Maat	Verband	Opmmerkingen
1	74	Spiraea nipponica Halward's Silver	30-40, C1,5	70x70	vorste 2 rijen
1	74	Spiraea Margaritae	40-50, Co	70x70	achterste 2 rijen
1	5	Amelanchier lamarckii	80-100, Kl	Sol.	
2	64	Prunus laurocerasus Van Nes	30-40, C1,5	70x70	3 rijen
3	142	Spiraea japonica Goldflame	30-40, C1,5	60x60	
4	192	Potentilla fruticosa Lightmist	30-40, C1,5	50x50	4 rijen
4	5	Ceanothus Concha	30-40, Co	Sol.	
5A	15	Cornus alba Ivory Halo	40-50, Co	100x100	1 rij
5B	120	Spiraea japonica Goldflame	30-40, C1,5	60x60	
6	20	Crataegus monogyna	60-80, 1/1	300x300	
6	20	Euonymus europaeus	60-80, 1/1	300x300	nixen en planten op open plekken
6	20	Ligustrum ovalifolium	80-100, 0/2	300x300	
6	20	Prunus spinosa	60-80, 1/1	300x300	
7	176	Potentilla fruticosa Lightmist	30-40, C1,5	50x50	
7	3	Ceanothus Concha	30-40, Co	Sol.	
8	36	Potentilla fruticosa Lightmist	30-40, C1,5	50x50	
8	1	Ceanothus Concha	30-40, Co	Sol.	
9	48	Buddleja Miss Ruby	40-50, Co	60x60	3 rijen
10A	112	Potentilla fruticosa Lightmist	30-40, C1,5	50x50	
10A	1	Acer palmatum Fireglow	50-60, Co	Sol.	
10B	93	Buddleja Miss Ruby	40-50, Co	60x60	
11	2	Hibiscus syriacus Orleans Bleu	50-60, Kl	Sol.	
11	42	Prunus laurocerasus Van Nes	40-50, C5	70x70	
11	1	Calliandra bodinieri Profusion	50-60, kl	Sol.	
12	33	Prunus laurocerasus Van Nes	40-50, C5	70x70	
12	2	Calliandra bodinieri Profusion	50-60, kl	Sol.	
13	62	Spiraea japonica Hancock	30-40, C1,5	70x70	2 rijen
13	3	Taxus baccata Fastigata	50-60, kl	Sol.	
14A	140	Spiraea nipponica Halward's Silver	30-40, C1,5	70x70	3 rijen
14B	150	Spiraea Margaritae	40-50, Co	70x70	3 rijen
14	5	Photinia villosa	80-100, Kl	Sol.	
15	96	Geranium macrorrhizum Czakov	P9	45x45	
20	30	Geranium macrorrhizum Czakov	P9	45x45	
17	85	Berberis thunbergii Green Carpet	30-40, C2	60x60	
18	162	Berberis thunbergii Green Carpet	30-40, C2	60x60	
18	4	Calliandra bodinieri Profusion	50-60, kl	Sol.	
19	30	Geranium macrorrhizum Czakov	P9	40x40	3 rijen
20	30	Geranium macrorrhizum Czakov	P9	40x40	3 rijen
21	30	Geranium macrorrhizum Czakov	P9	40x40	3 rijen
22	100	Lonicera nitida Maigrun	30-40, C1,5	70x70	
22	4	Viburnum bod. Charles Lamont	60-80, Kl	Sol.	
23	50	Hypericum dummeri Peter Dummer	30-40, Co	50x50	
24	70	Hypericum dummeri Peter Dummer	30-40, Co	50x50	
25	243	Spiraea japonica Manon	30-40, Co	60x60	
25B	132	Spiraea japonica Manon	30-40, Co	60x60	
25A	132	Spiraea japonica Manon	30-40, Co	60x60	
26	156	Forsythia barde D'Oor	25-30, Co	50x50	4 rijen, 2 groepen
26	108	Spiraea betulefolia Tor	25-30, C1,5	60x60	3 rijen, 2 groepen
27A	94	Spiraea japonica Manon	30-40, Co	60x60	
27A	3	Sambucus nigra Black Tower	60-80, Kl	Sol.	
27B	78	Spiraea japonica Manon	30-40, Co	60x60	3 rijen
27B	3	Lonicera purpusi Winter Beauty	40-50, Co	Sol.	
28A	108	Forsythia barde D'Oor	25-30, Co	50x50	
28B	94	Spiraea japonica Manon	30-40, Co	60x60	3 rijen
28B	75	Spiraea betulefolia Tor	25-30, C1,5	60x60	4 rijen
28B	3	Syringa Red Wine	50-60, Kl	Sol.	
29	90	Spiraea betulefolia Tor	25-30, C1,5	60x60	2 rijen, voorste
29	52	Spiraea douglasii	60-80, Co	100x100	2 rijen, achterste
29	2	Viburnum bod. Charles Lamont	60-80, Kl	Sol.	
29	2	Sambucus nigra Black Tower	60-80, Kl	Sol.	
30A	60	Spiraea betulefolia Tor	25-30, C1,5	60x60	
30A	1	Viburnum bod. Charles Lamont	60-80, Kl	Sol.	
30B	45	Prunus laurocerasus Van Nes	40-50, C5	70x70	
31	24	Hypericum dummeri Peter Dummer	30-40, Co	60x60	3 rijen
32	32	Hypericum dummeri Peter Dummer	30-40, Co	60x60	4 rijen
33	135	Prunus laurocerasus Van Nes	30-40, C1,5	70x70	
34	24	Hypericum dummeri Peter Dummer	30-40, Co	60x60	
35	48	Hypericum dummeri Peter Dummer	30-40, Co	60x60	3 rijen
36	200	Caryopteris dand. Worcester Gold	30-40, Co	60x60	
37	40	Spiraea douglasii	60-80, Co	100x100	
37	40	Spiraea douglasii	60-80, Co	100x100	
37	40	Ribes sang. Pulborough Scarlet	80-100	100x100	gemengd planten
37	40	Viburnum Pragenae	50-60, Co	100x100	
37	40	Philadelphus coronarius Aureus	40-50, Co	100x100	
38A	240	Symphoricarpos che. Hancock	30-40, C1,5	70x70	2 rijen
38B	25	Spiraea douglasii	60-80, Co	100x100	
38B	25	Spiraea douglasii	60-80, Co	100x100	
38B	25	Ribes sang. Pulborough Scarlet	80-100	100x100	gemengd planten
38B	25	Viburnum Pragenae	50-60, Co	100x100	
38B	24	Philadelphus coronarius Aureus	40-50, Co	100x100	
38B	5	Ilex aquifolium Siberia	60-80, Kl	100x100	
39	300	Symphoricarpos che. Hancock	30-40, C1,5	70x70	
39	300	Symphoricarpos capitus Tilden Park	30-40, Co	100x100	gemengd planten in groepen van ca. 100 st
39	6	Spiraea betulefolia Tor	25-30, C1,5	70x70	
39	6	Ilex aquifolium Siberia	60-80, Kl	Sol.	mengen, om de ca. 5 meter
39	6	Photinia villosa	80-100, Kl	Sol.	enkele solitaire planten. Niet onder de bomen planten!
39	6	Sambucus nigra Guincho Purple	60-80, Kl	Sol.	
40	48	Prunus laurocerasus Van Nes	40-50, C5	70x70	
40	48	Viburnum bod. Charles Lamont	60-80, Kl	Sol.	
41	135	Lonicera nitida Maigrun	30-40, C1,5	70x70	
42A	24	Persicaria ampl. J.S. Caliente	P9	45x45	
42B	24	Hemerocallis Frans Hals	P9	45x45	
42C	24	Neptea Walkers Low	P9	45x45	
42D	24	Geranium macrorrhizum Czakov	P9	45x45	
42E	24	Soldado Golden Moza	P9	45x45	
43	80	Symphoricarpos che. Hancock	30-40, C1,5	70x70	
43	1	Tamarix rank. Pink Cascade	60-80, Co	70x70	
44	100	Physocarpus capitus Tilden Park	40-50, Co	Sol.	
44	2	Prunus laur. Genolia	40-50, Kl	Sol.	
45	12	Adiantum temata	40-50, Co	40x40	
45	12	Echinacea purpurea	P9	40x40	
46	21	Lonicera nitida Maigrun	30-40, C1,5	70x70	4 groepen van 3
47A	63	Lonicera nitida Maigrun	30-40, C1,5	70x70	3 rijen
47B	100	Caryopteris dand. Worcester Gold	30-40, Co	60x60	
47C	100	Potentilla fruticosa Lightmist	30-40, C1,5	60x60	
47D	3	Viburnum nudum Pink Beauty	40-50, Co	Sol.	
48A	90	Potentilla fruticosa Lightmist	30-40, C1,5	60x60	
48B	100	Caryopteris dand. Worcester Gold	30-40, Co	60x60	
48	2	Viburnum nudum Pink Beauty	40-50, Co	Sol.	
49A	100	Potentilla fruticosa Lightmist	30-40, C1,5	60x60	
49B	100	Caryopteris dand. Worcester Gold	30-40, Co	60x60	
49	2	Viburnum nudum Pink Beauty	40-50, Co	Sol.	
50A	75	Spiraea japonica Goldflame	30-40, C1,5	60x60	3 rijen
50B	62	Prunus laurocerasus Van Nes	40-50, C5	70x70	
50C	60	Buddleja Miss Ruby	40-50, Co	60x60	
50	3	Acer palmatum Fireglow	50-60, Co	Sol.	
51A	24	Hypericum dummeri Peter Dummer	30-40, Co	60x60	1 rij
51B	24	Persicaria ampl. J.S. Caliente	P9	45x45	1 rij
52A	70	Caryopteris dand. Worcester Gold	30-40, Co	60x60	
52B	90	Lonicera nitida Maigrun	30-40, C1,5	70x70	
53	21	Lonicera nitida Maigrun	30-40, C1,5	70x70	3 rijen
54	21	Lonicera nitida Maigrun	30-40, C1,5	70x70	3 rijen
55A	1	Caryopteris dand. Worcester Gold	30-40, Co	60x60	
55A	1	Magnolia Susan	40-50, Kl	Sol.	
55B	174	Persicaria ampl. J.S. Caliente	P9	50x45	3 rijen, 45 op de rij
55C	21	Caryopteris dand. Worcester Gold	30-40, Co	60x60	
56	90	Hypericum dummeri Peter Dummer	30-40, Co	60x60	
56	3	Magnolia Susan	40-50, Kl	Sol.	
57	30	Lonicera nitida Maigrun	30-40, C1,5	70x70	
58	40	Hypericum dummeri Peter Dummer	30-40, Co	60x60	
59	30	Lonicera nitida Maigrun	30-40, C1,5	70x70	
60	30	Lonicera nitida Maigrun	30-40, C1,5	70x70	
61	42	Hypericum dummeri Peter Dummer	30-40, Co	60x60	
62	38	Lonicera nitida Maigrun	30-40, C1,5	70x70	
63	42	Hypericum dummeri Peter Dummer	30-40, Co	60x60	
64	42	Lonicera nitida Maigrun	30-40, C1,5	70x70	
65	21	Lonicera nitida Maigrun	30-40, C1,5	70x70	

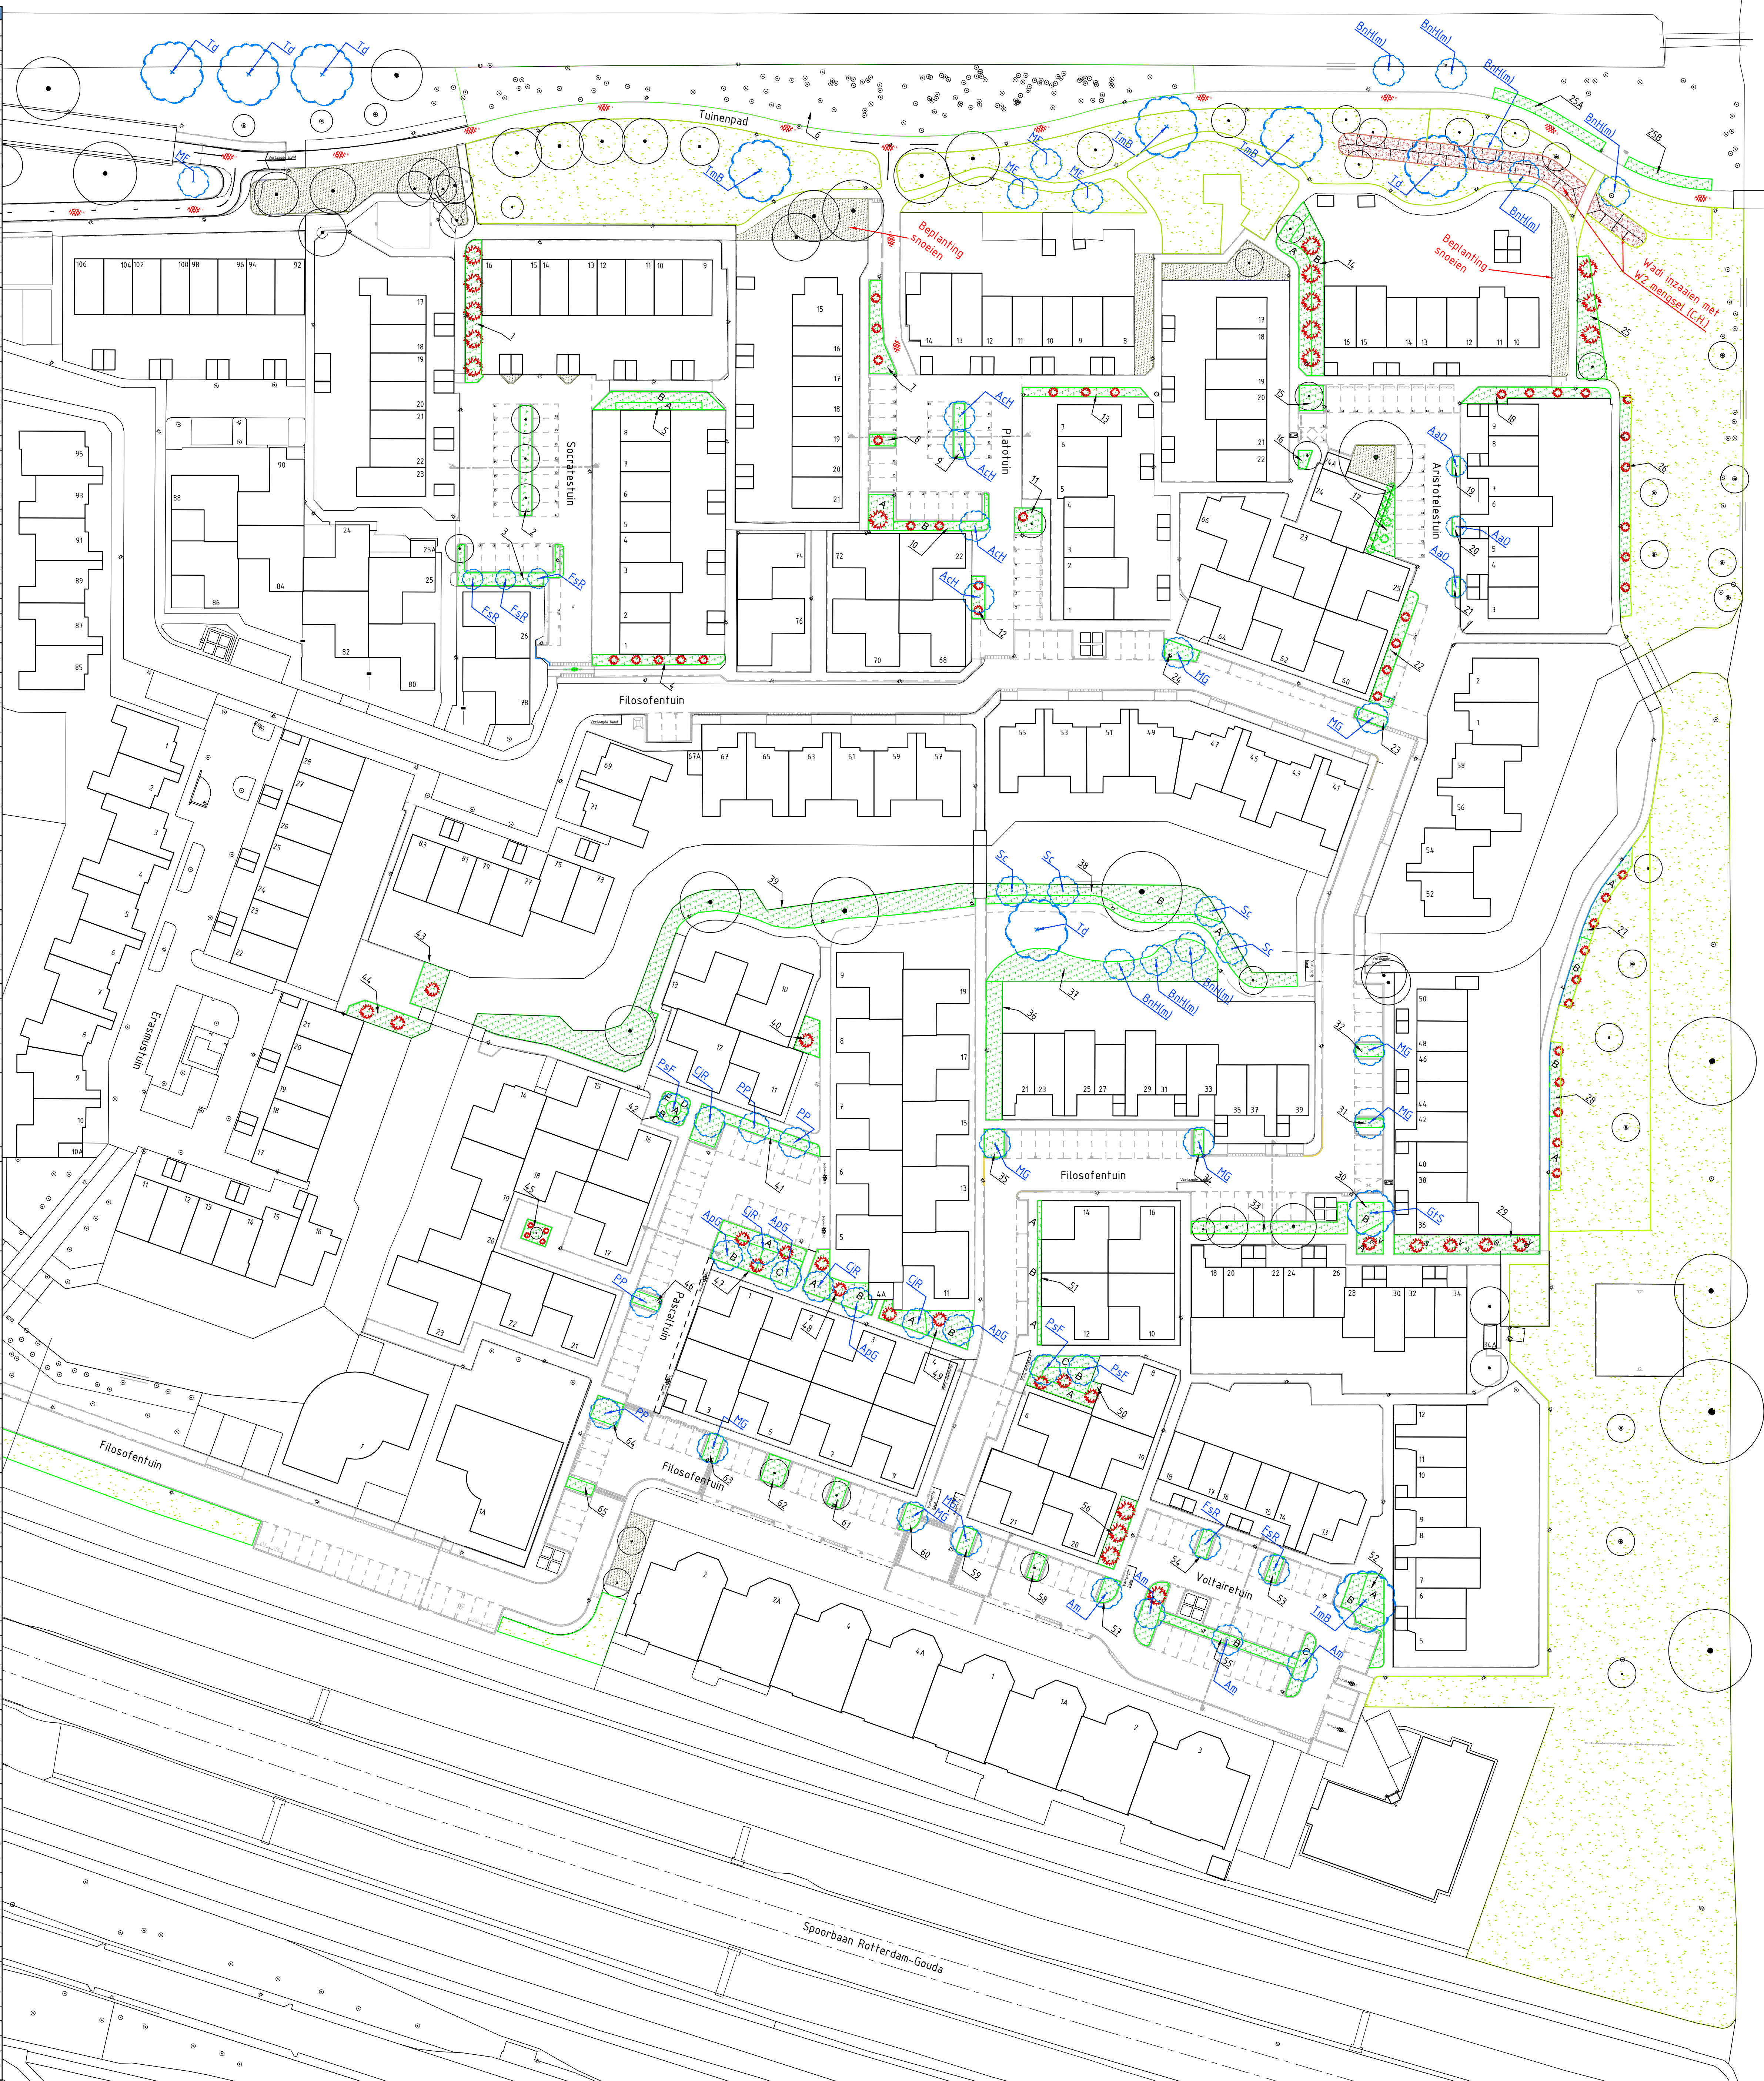

Legenda

	Bestaande boom
	Nieuwe boom
	Nieuwe solitaire struik
	Plantvak bestaand
	Plantvak nieuw
	Gazon
	Wadi

Code	Aantal	Soort	Maat
AAo 3	3	Amelanchier alnifolia Obelisk	16-18 dkr
AAh 4	4	Acer campestre Huibers Egelantier	16-18
Am 4	4	Acer monspessulanum	16-18 dkr
APG 4	4	Acer platanoides Globosum	16-18
BBu 4	4	Betula pendula Heritage (meterramini)	17-20 dkr
CJR 4	4	Cercidiphyllum japonicum Rotherfuchs	14-16 dkr
FS 5	5	Fagus sylvatica Rotherfuchs	14-16 dkr
GtR 1	1	Gleditsia triacanthos Obelisk	16-18 dkr
ME 4	4	Malus Evereste	16-18 dkr
MG 9	9	Malus galloyana	16-18 dkr
PP 4	4	Prunus Pandora	16-18
PSf 3	3	Prunus subhirtella Fukubana	16-18
Sc 4	4	Salix caprea	16-18
Td 4	4	Taxodium distichum	16-18 dkr
Tmb 5	5	Tilia mongolica Buda	16-18 dkr
66		Nieuwe bomen	

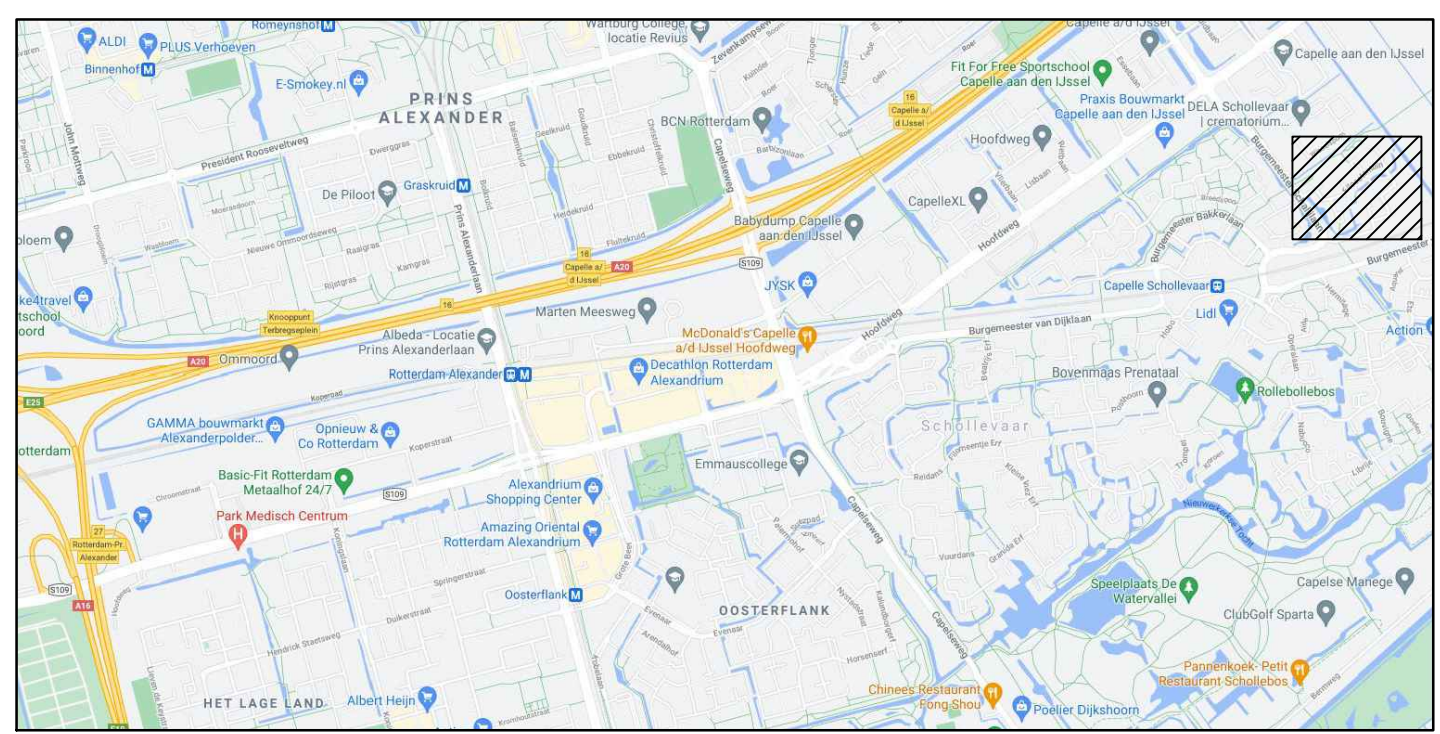

Maatvoering in meters, tenzij anders vermeld
 Materiaalmaten in centimeters, tenzij anders vermeld
 Diameters in millimeters, tenzij anders vermeld
 Peilmaten in meters t.o.v. N.A.P., tenzij anders vermeld

F			
E			
D			
C			
B			
A			
Wz.	Omschrijving	Datum	Getekend
			Gecontroleerd

Project					gemeente Capelle aan den IJssel		
Tuinenbestaan							
Overzicht Groenplan							
Project	w/r	Tel.nr. groenplan	Schaal	Foto's	Bld	Aantal	Documentnummer
HFW_21_04_02_GP_BE	28		1:500		01	01	HFW_21-04-02_GPO1-BE
Tennaar H. van Rooijen		Plaatselijke M. Kanters	Gedagdrd. R. Bremmert		Bestemmings 2021-19		Datum uitgev. 13-07-2023
Bezoekadres	Postadres				Afdeling Stadsbeheer		
Gemeente 10	Postbus 10				Uit Project - en Hogeronderbouw		
2603 ZL Capelle aan den IJssel	2600 ML Capelle aan den IJssel						