


Paalkopdetail(s)

Prefab paal - ihw fundering

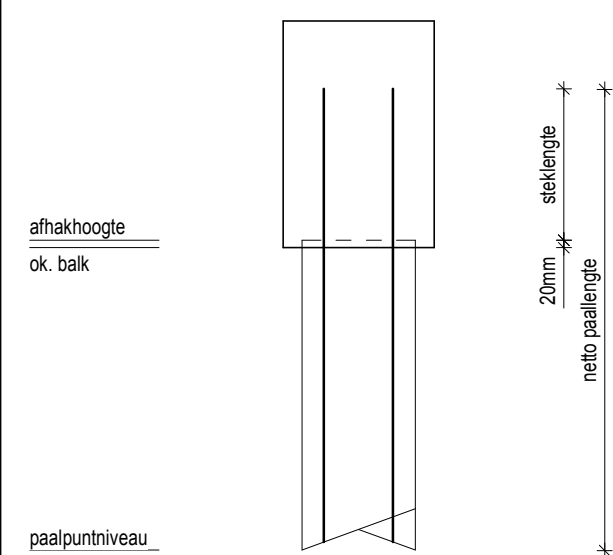


Paalcode

Paalsymbol

Label

Verklaring

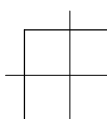

pnr = [X x]
V = . kN
H = . kN
M = . kNm

pnr = paalnummer
X = paalpuntcode
x = afhakcode

V = verticale belasting in kN
H = horizontale belasting in kN
M = moment belasting kNm

Fs;d,max palen = 280 kN

Prefab palenrenvooi peil = 4300 m - N.A.P. (IHW TE CONTROLEREN)

paalcode			aantal	netto paal lengte	paalpuntniveau t.o.v. N.A.P.	afhakniveau t.o.v. PEIL	steelengte
paalpuntcode	afhakcode	restpaal code					

paal ø220


A a	37	16.30 m	-21.00 m	-800 mm	400 mm
-----	----	---------	----------	---------	--------

paal ø290

B a	14	18.30 m	-23.00 m	-800 mm	400 mm
-----	----	---------	----------	---------	--------

Totaal :

51

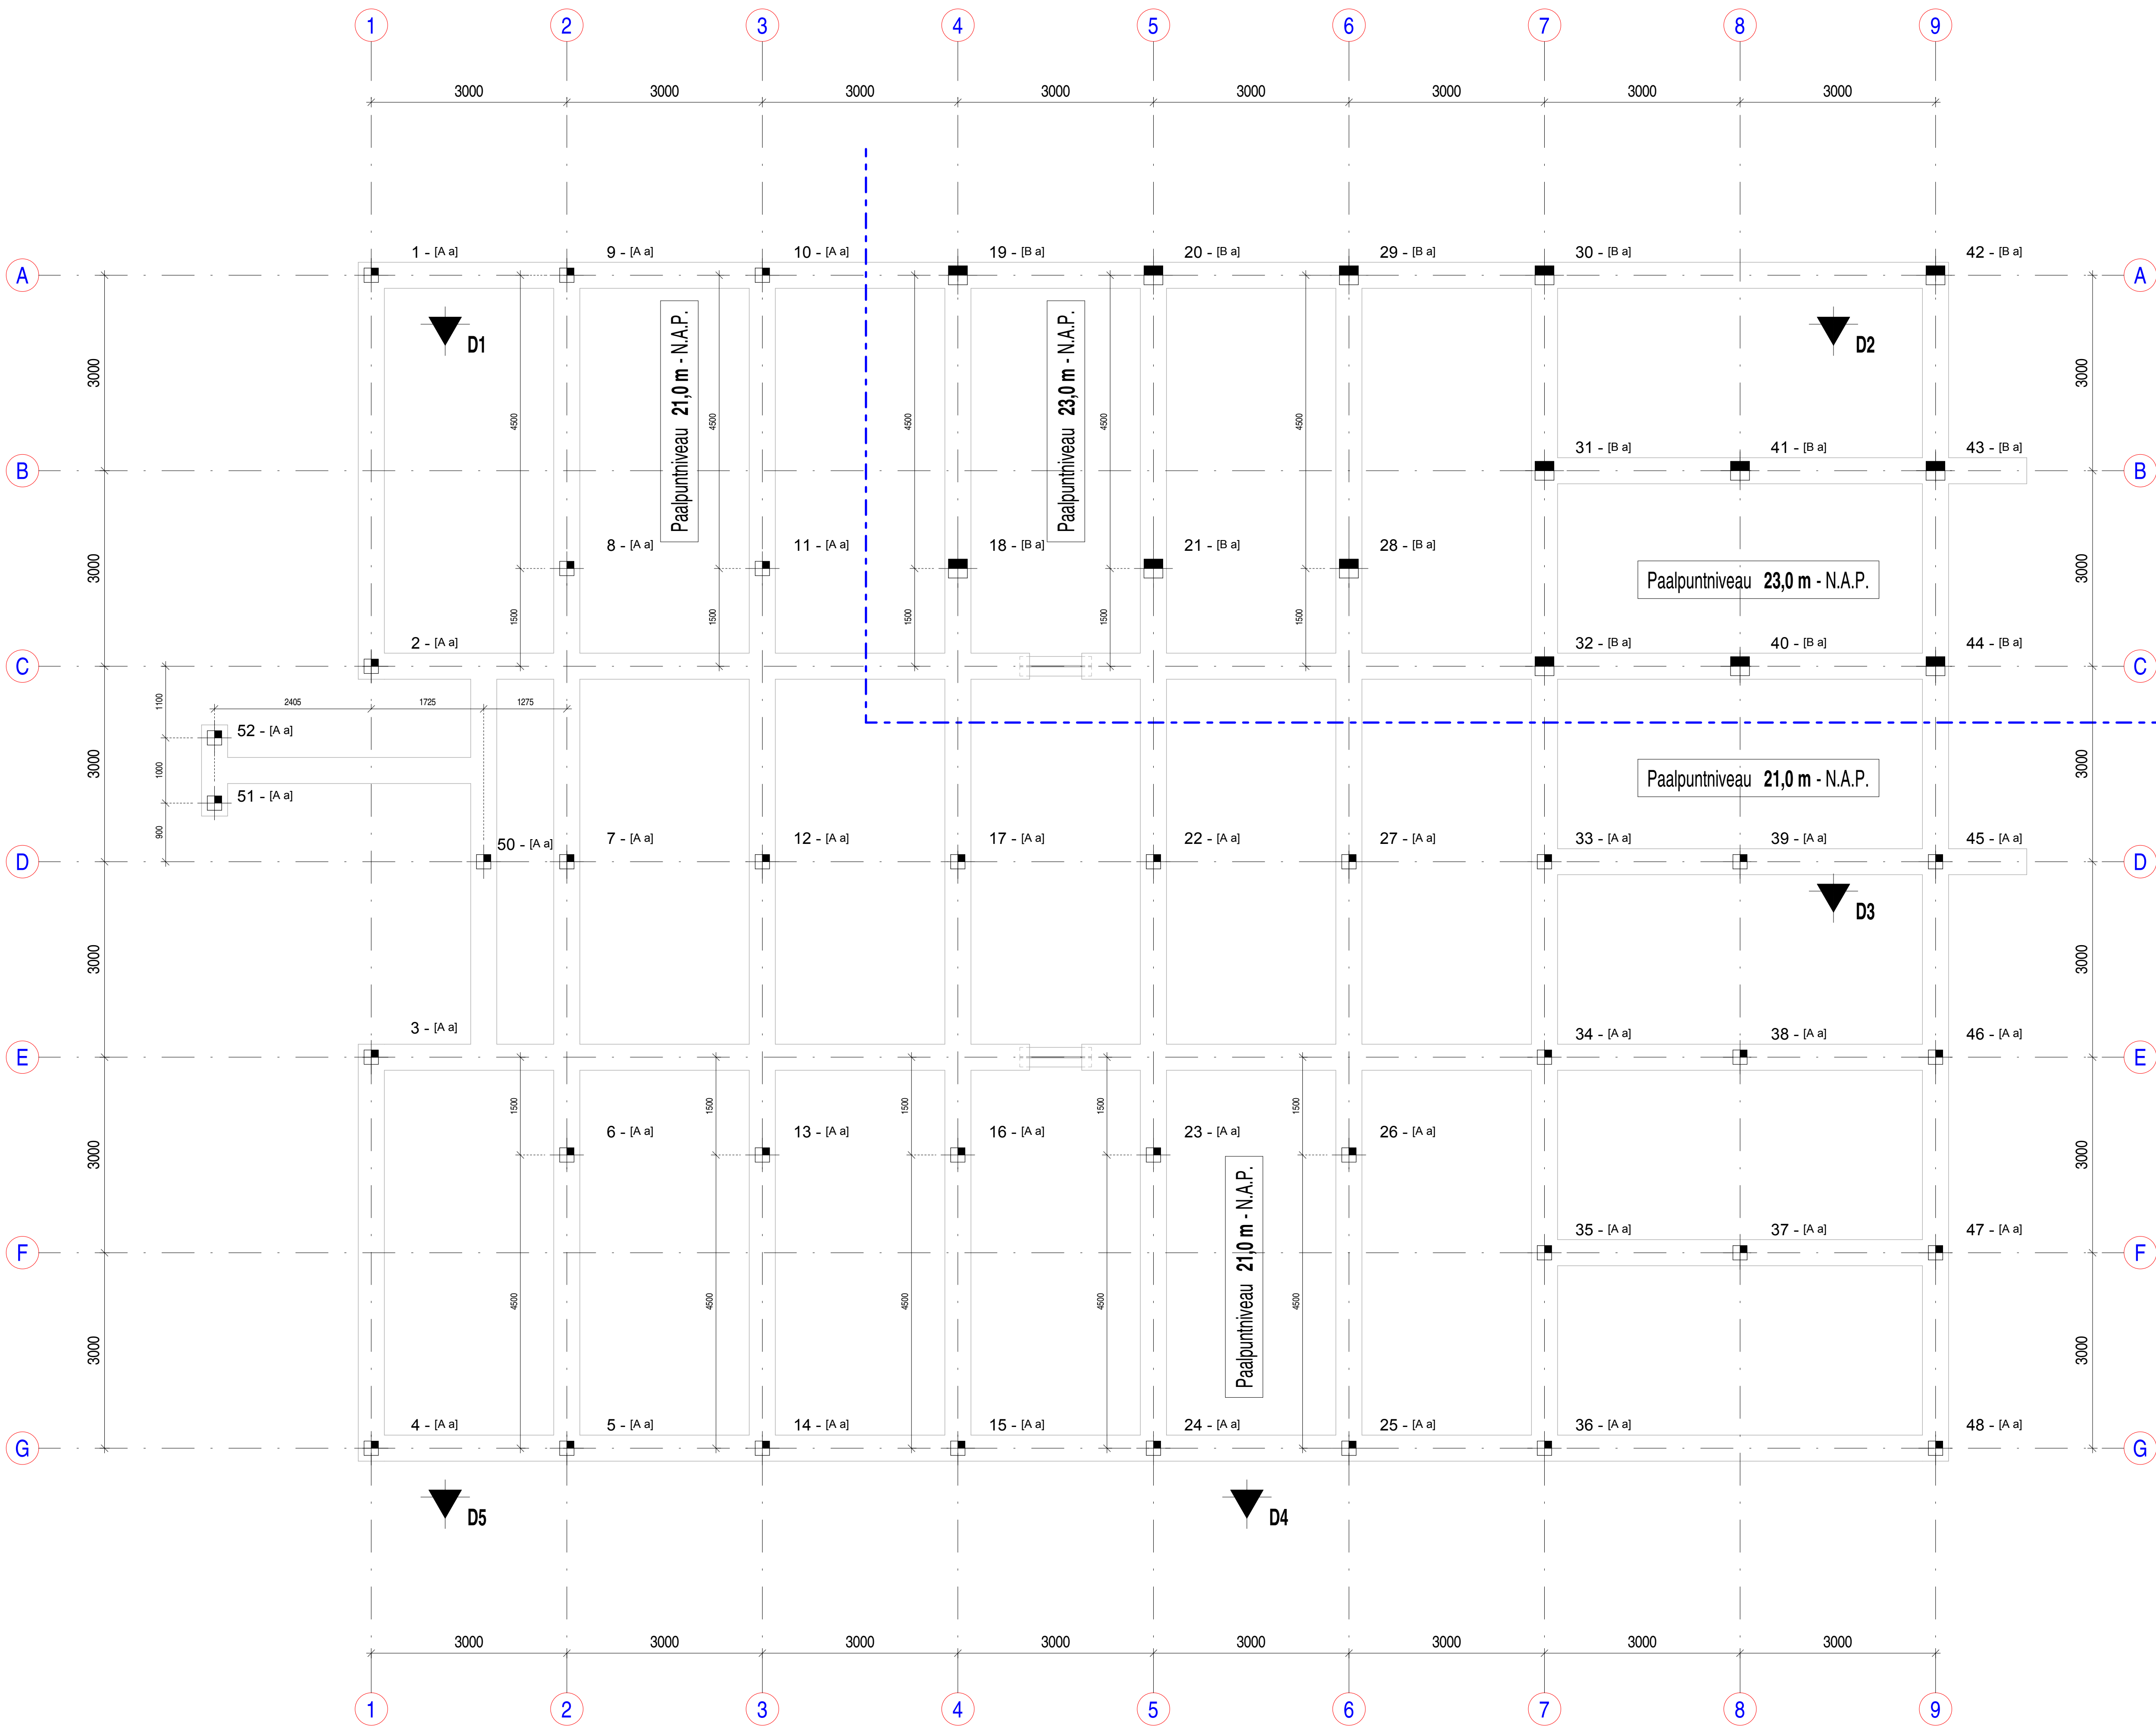

BESTAAND

palenplan , Schaal: 1 : 50