

RHOOGTE	
2.300	
3.000	O
3.700	+
4.700	+
5.700	X
6.700	
7.700	X
8.700	
9.700	O
10.700	-
11.700	X
12.700	
13.700	
14.700	

EMPEL





BERLICUM

SCHIJNDEL


ERP

AARLE_RIXTEL

WATERBELASING OP REGE

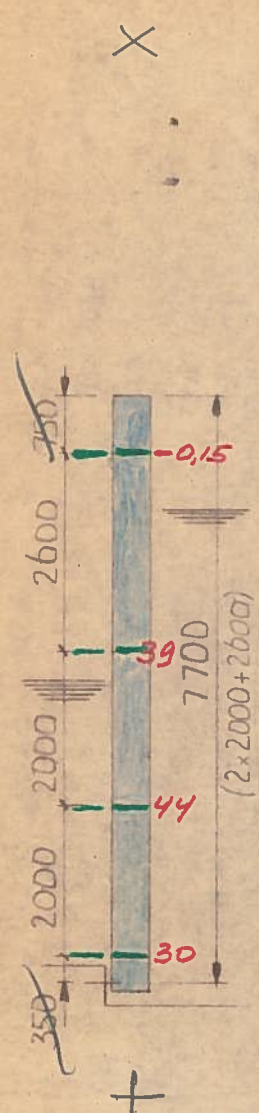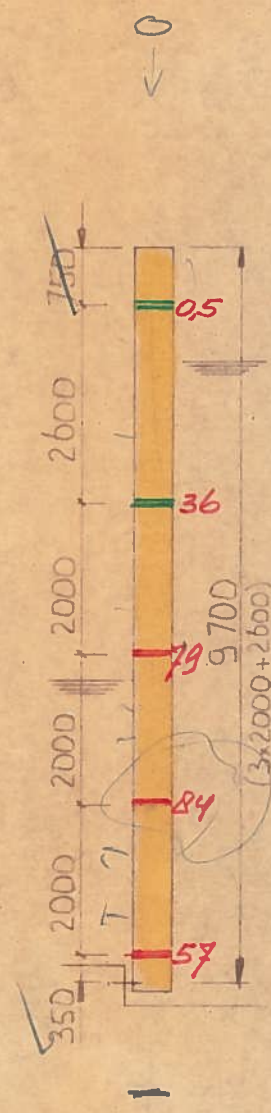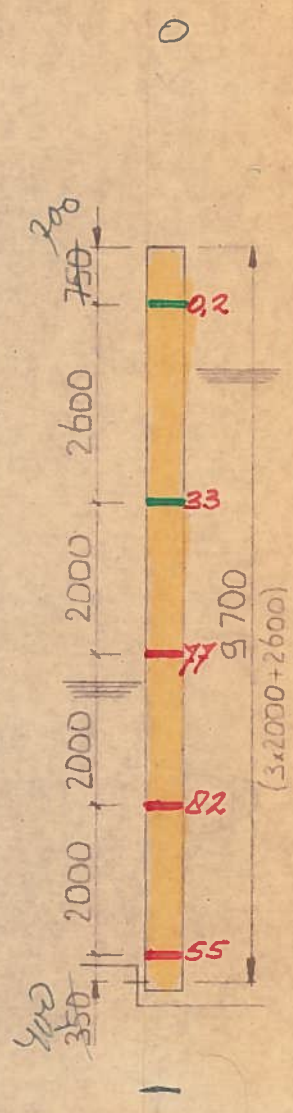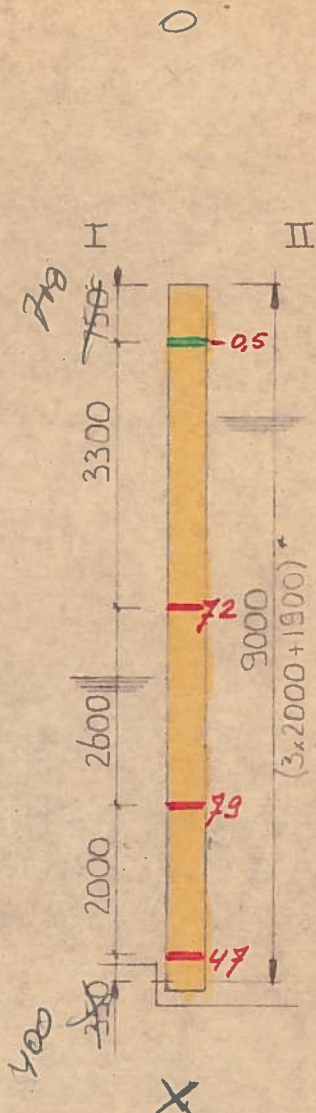

- = FLENS 200x10 LYF 690x10 (900x10)
- = FLENS 300x15 LYF 690x10 (900x10)
- = FLENS 400x20 LYF 900x12
- = FLENS 400x20 LYF 690x10

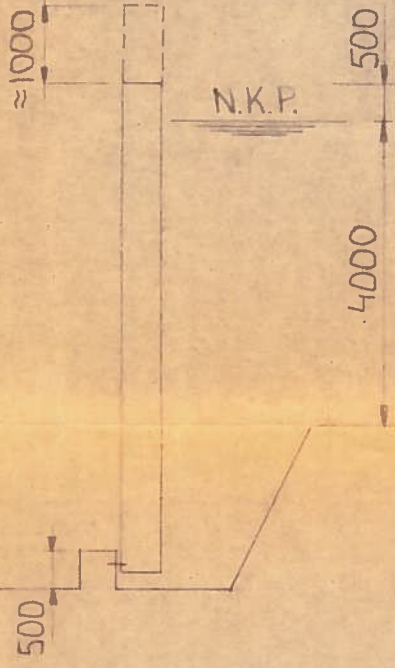

SLUIS