


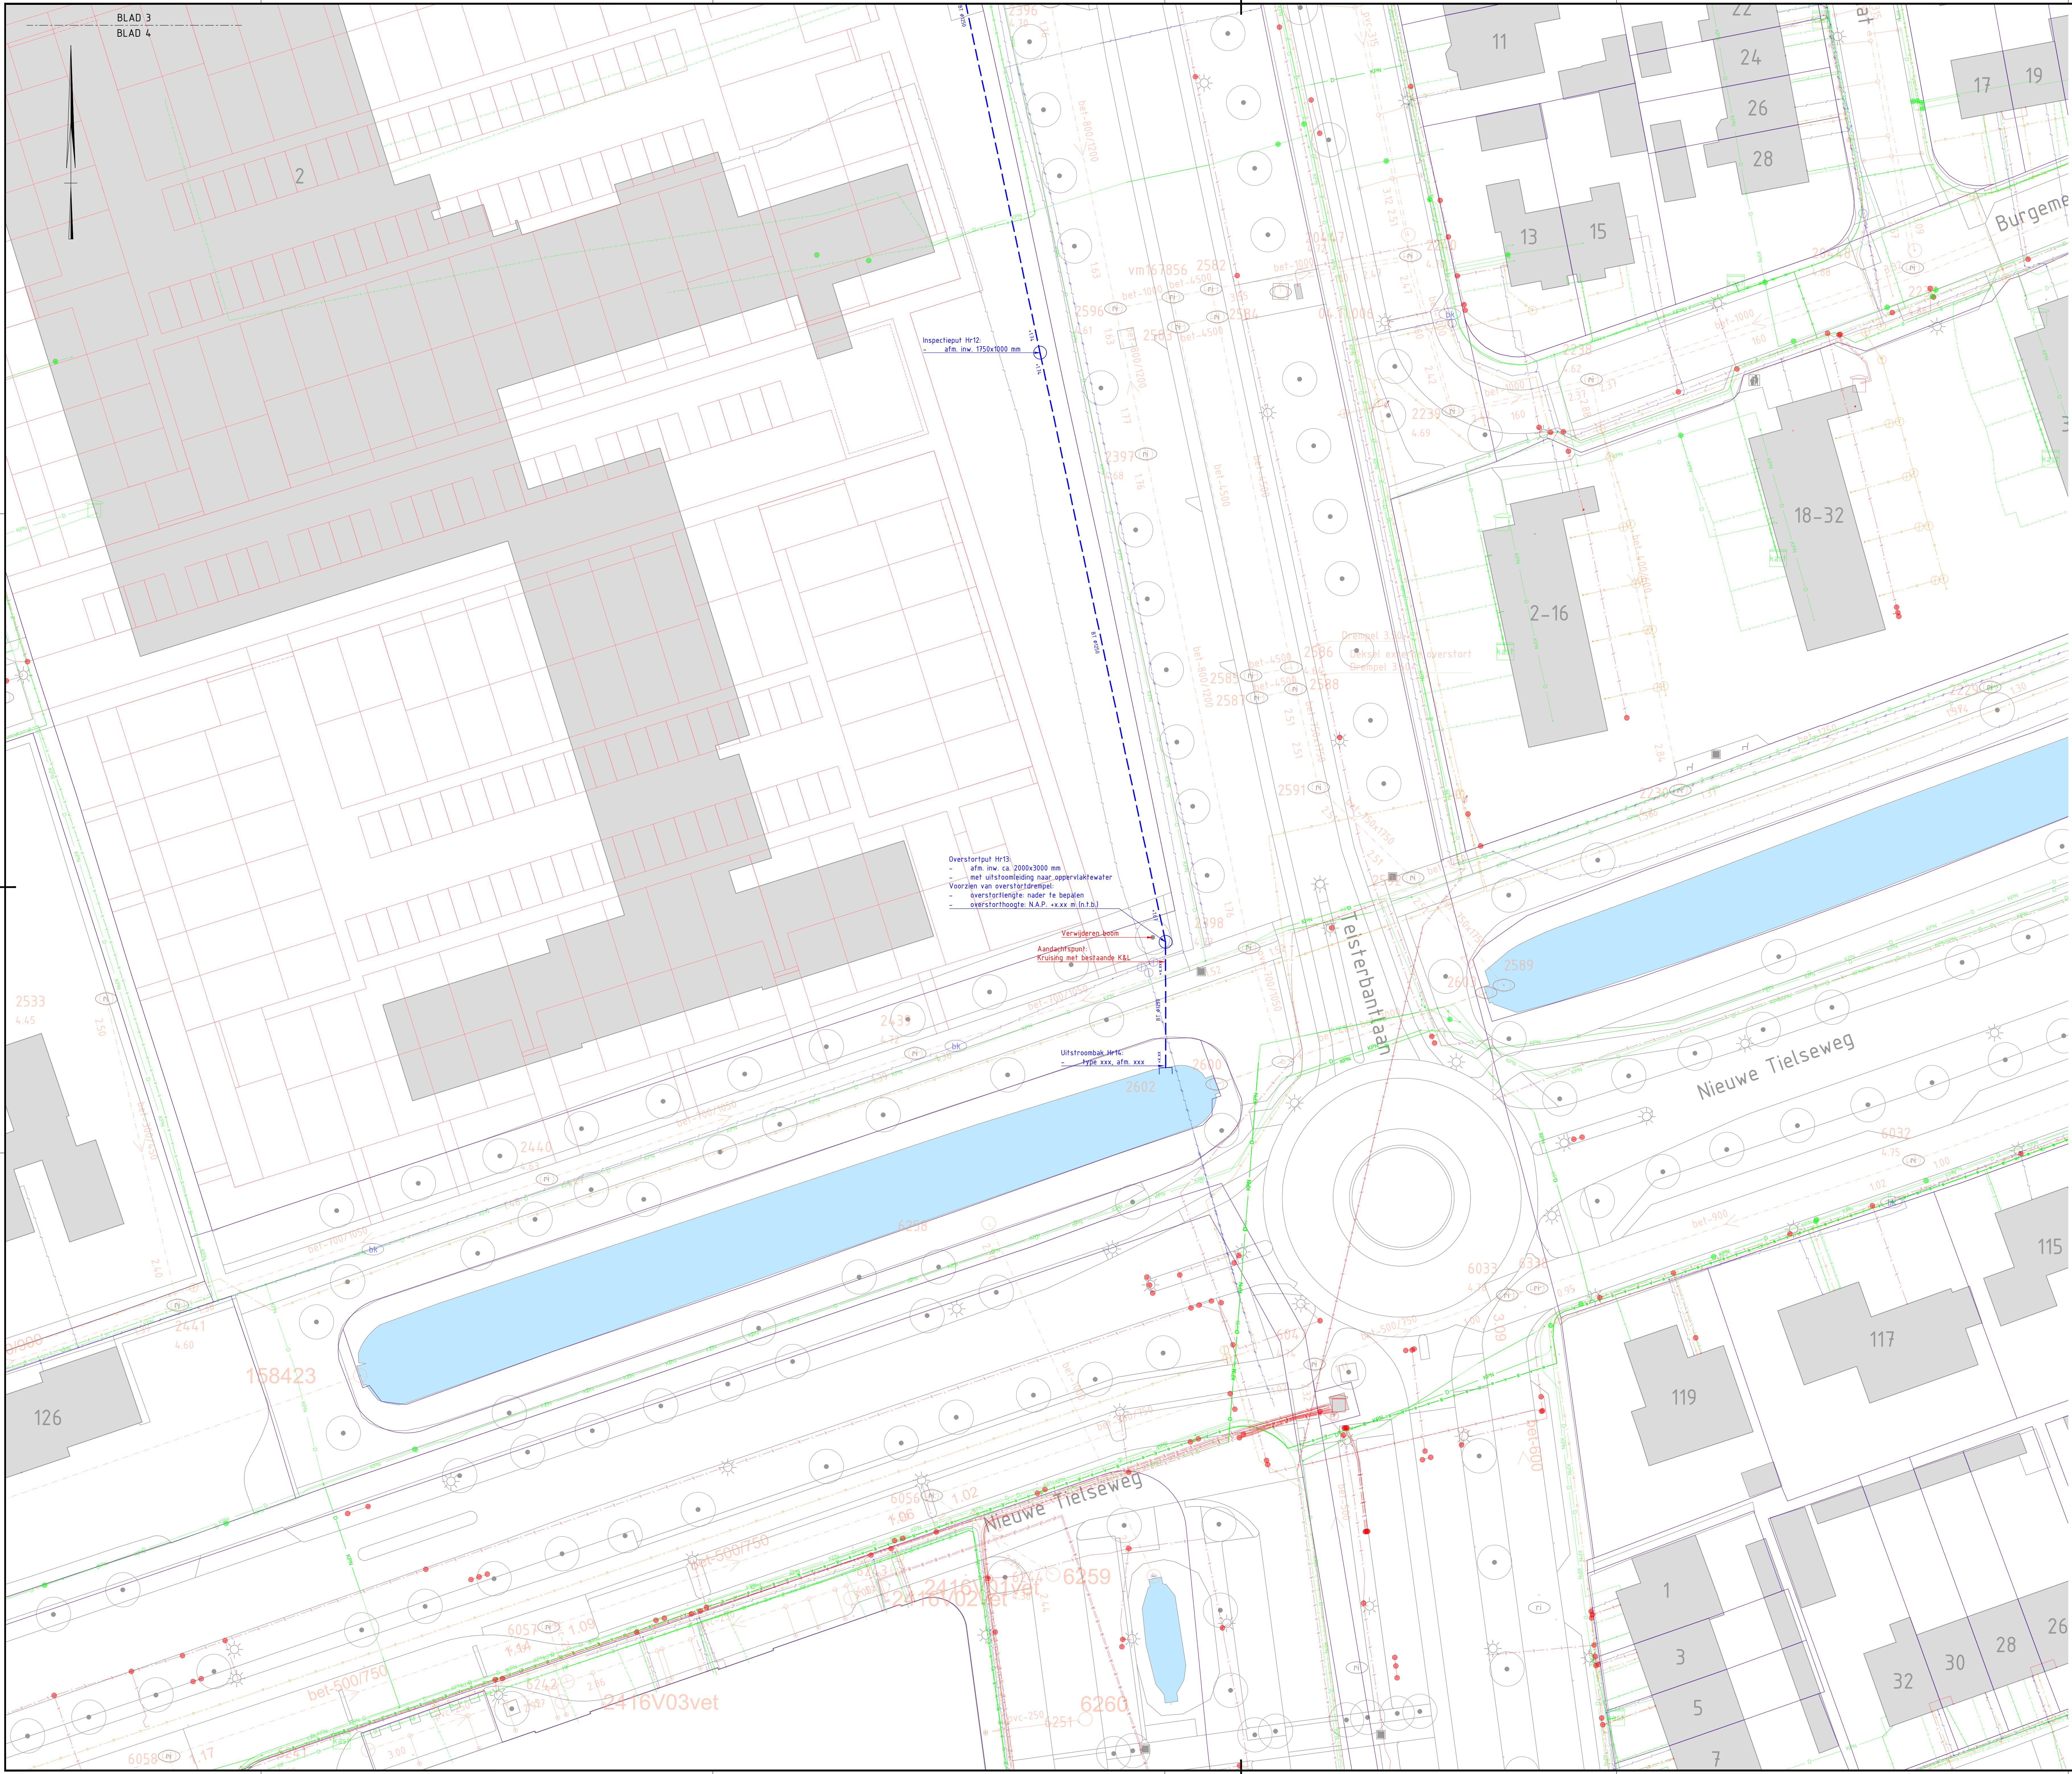

OPMERKINGEN:

- Hoogtepunten in meters T.A.M. N.A.P. tenzij anders aangegeven
- Liggings kaarten en tekening voor indicatie, exacte liggings bepalen d.m.v. het graven van proefputten

0 2,5 5 10 m

schaal 1:250

4.0				
3.0				
2.0				
1.0				
0.0				
-1.0				
-2.0				
Gemeente Tiel

project
Veilingkwartier Tiel

omschrijving
Rotonde en Teisterbantlaan

documentstatus
Definitief

documentversie
1.0

formaat
A0

schaal
1:250

bestek
Bestek

bladen
4

van
4

projectnummer
BIS715-RHD-BV-DG-C-200006

documentnummer
BIS715-RHD-BV-DG-C-200006

Royal HaskoningDHV
Enhancing Society Together
HaskoningDHV Nederland B.V.
Mobility & Infrastructure