
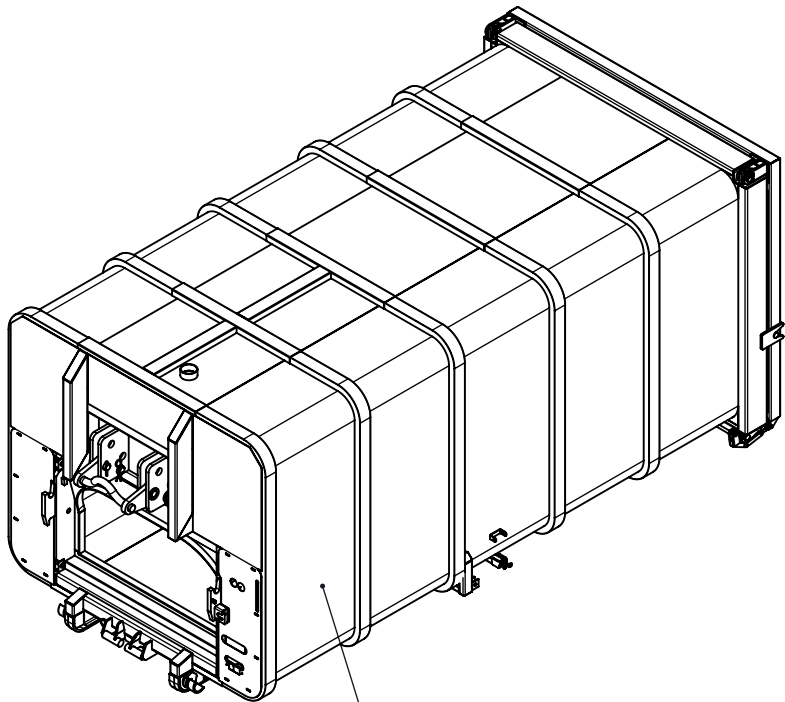
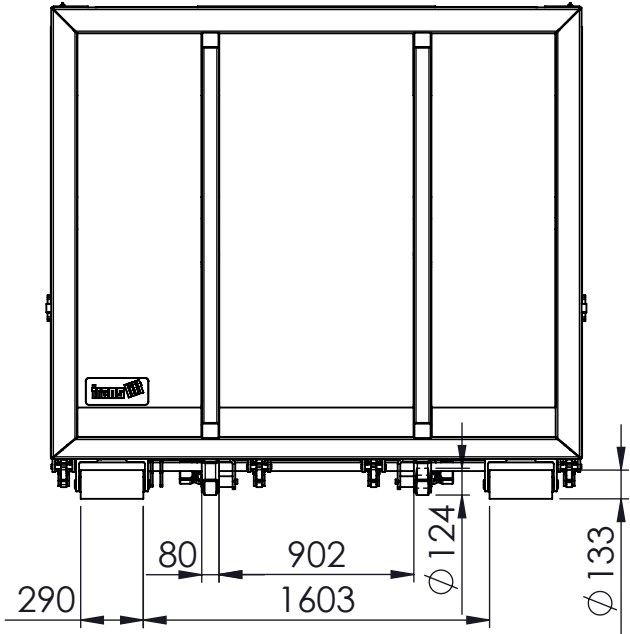
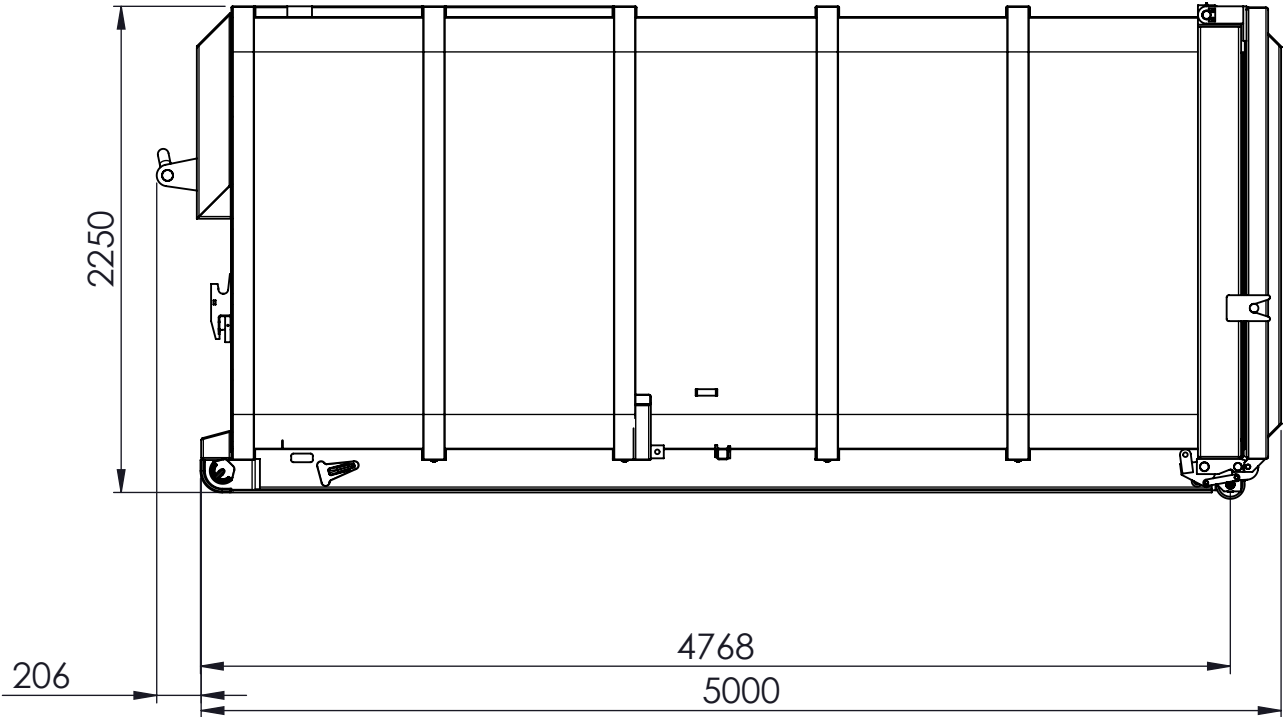


A

B

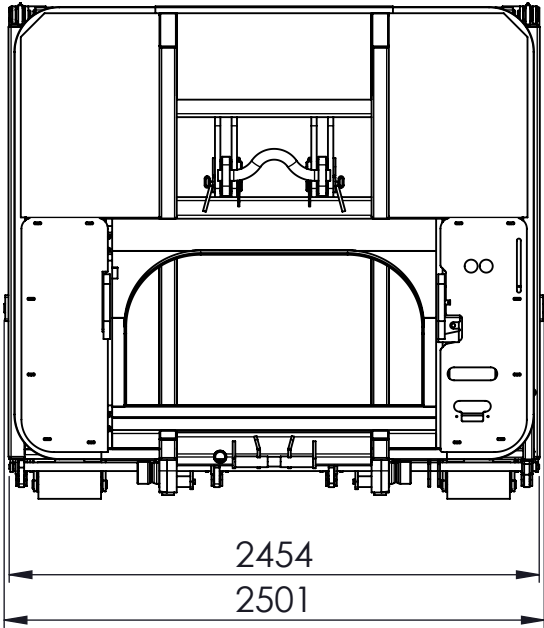

- 1
- 2
- 3
- 4
- 5
- 6
- 7
- 8
- 9
- 10

A

TRANSPORT AFM.

|                                                |            |            |                        |              |                                                                                           |
|------------------------------------------------|------------|------------|------------------------|--------------|-------------------------------------------------------------------------------------------|
| Article has to meet Translift Product Standard |            |            | Surface Treatment:     | Type: Color: | Paint According to order                                                                  |
| Material: -                                    |            |            | Weight: 2673.77 kg     |              |                                                                                           |
| 14-03-2012                                     | 14-03-2012 | DATE       | SCALE 1:30 DATE        |              |                                                                                           |
|                                                |            |            | DRAWN                  | BR           | 08-03-2012                                                                                |
|                                                |            |            | CHECKED                | PL           | 14-03-2012                                                                                |
|                                                |            |            | APPROVED               | PL           | 14-03-2012                                                                                |
|                                                | 00265      | CHANGE NR. | SHEET 1/2              |              |                                                                                           |
|                                                | PL         | DRAWN BY   | PART NUMBER / REVISION |              |                                                                                           |
|                                                |            | REV.       | 615.201.0004           |              |                                                                                           |
| TITLE: IES 20 TYPE 3 IES 20 TYPE 3             |            |            | PROJECTION             | SIZE A3      | TOLERANCE PRINCIPLE: ISO 8015 GENERAL TOLERANCES: According to Translift Product Standard |