
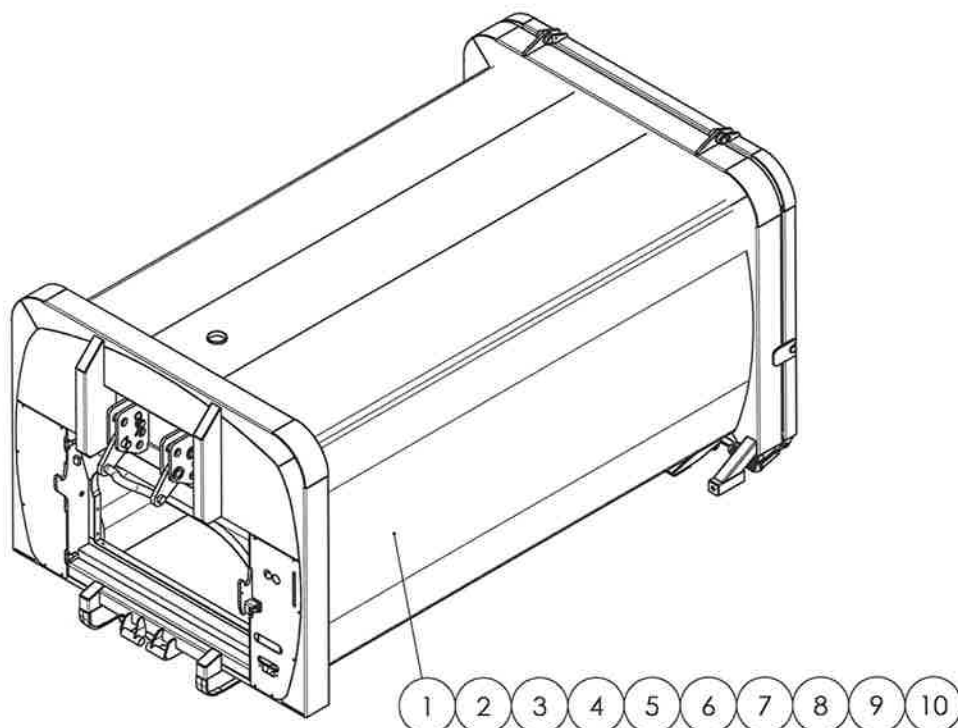
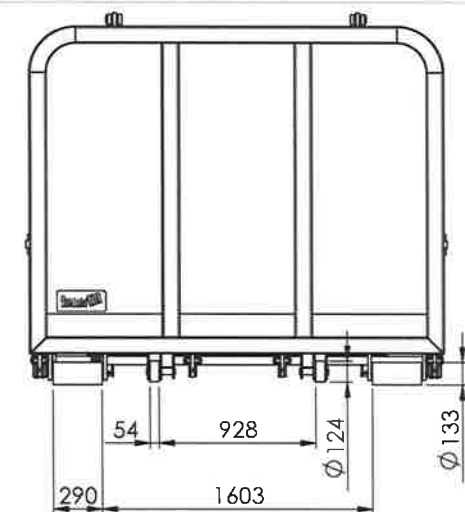
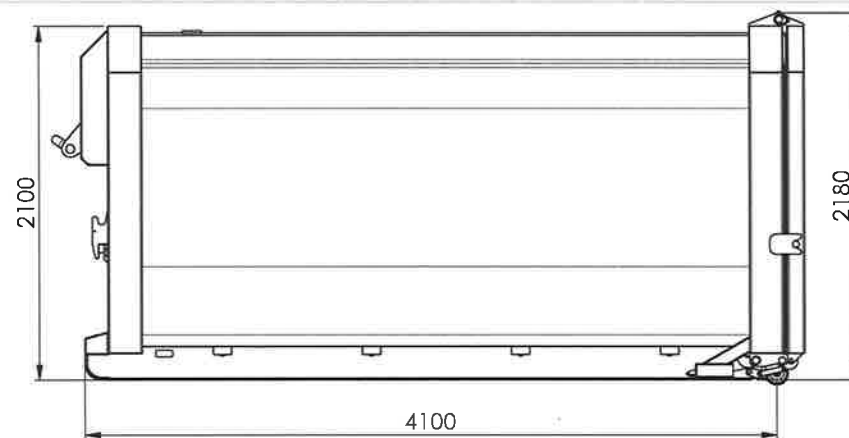


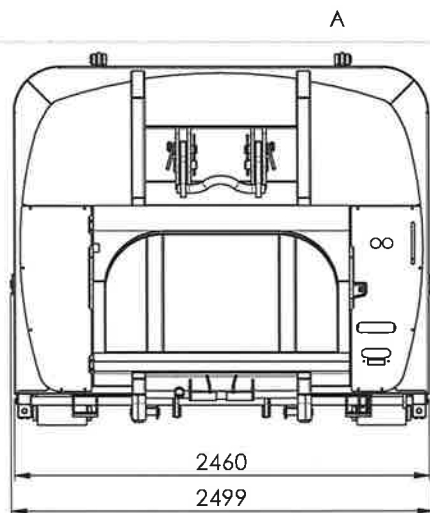

Article has to meet Translift Product Standard				Surface	Type:	Paint		
				Treatment:	Color:	According to order		
Material: -				Weight: 1949.05 kg				
SW	00285	DRAWN BY	CHANGE NR.	10-09-2013	DATE	SCALE	1:30	DATE
						DRAWN	SW	5-9-2013
						CHECKED	JS	11-09-2013
						APPROVED	JS	11-09-2013
						SHEET 1/2		
TITLE:						PART NUMBER / REVISION		
IES LW BODY 16M³ (3MM) T3						515.401.0018		
IES LW BODY 16M³ (3MM) T3								
PROJECTION			SIZE		TOLERANCE PRINCIPLE:			
			A3		ISO 8015			
					GENERAL TOLERANCES:			
					According to Translift Product Standard			

PROPERTY OF TRANS�IFT B.V., DRONTEN. MULTIPLICATION, OR INFORMATION TO THIRD PARTIES IN WHATEVER FORM, IS NOT ALLOWED WITHOUT CONSENT OF PROPRIETOR.