


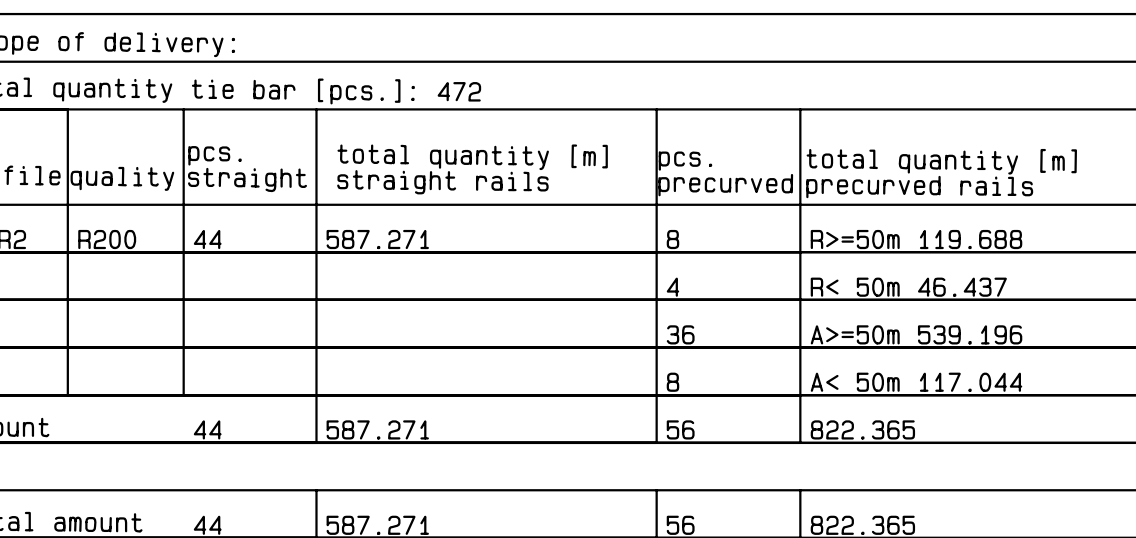

track gauge 1435^{mm} precurved until R<=1000m					
straight ...	(15) 15000 60R2 R340GHT	... (rail nr.) length profile quality			
precurved ...	(17) 15000 60R2 R340GHT				
		... curve direction			
		... chainage, radius			
		... rail impact			
		... chainage / rail impact (track)			
KR 1522		... detail length (KR (curve), G (straight), KL (klootdrift), (A..start, E..end))			
gab for welding joint: 12mm					
hole hole : D1=24mm; h1=73mm; PA=100; A1 & A2 see drawing fish-hole plate: D=30mm; h=73mm; L1=62,5mm; L2=40mm					
The content of this sheet is copyright property of vzw Goedgekeurd Schakel Onder. The unauthorized use of this document or our company is in no way permitted and shall be prosecuted.		GOEDGEKEURD			
release note					
01:	scope of delivery			29.03	Fr.
Revision	issue history			date	name
 Vandenborghestraat 141, 17720 Leiden, 4017 Railnet.nl/railnet@goedgekeurd-schakel.nl		HTM Personeenvervoer NV Definitieve maatvoering Lbv. licentie Locatie: Prins Willemstraat - Duinstraat Buurwerk			
scale 1 : 200		precured rails			
name date		drawn nr.:		Revision	
16 March 23		3110154079-2		01	
drawn	Ko.	EDV Nr.:	HIM drawing: P502-CG-HITLAB-SPO-00004 Versie 0		
check.	Bräuer	Briegleb/AuftragsgNr2110154/3110154079			EltreCAD 15