


NRING VLG

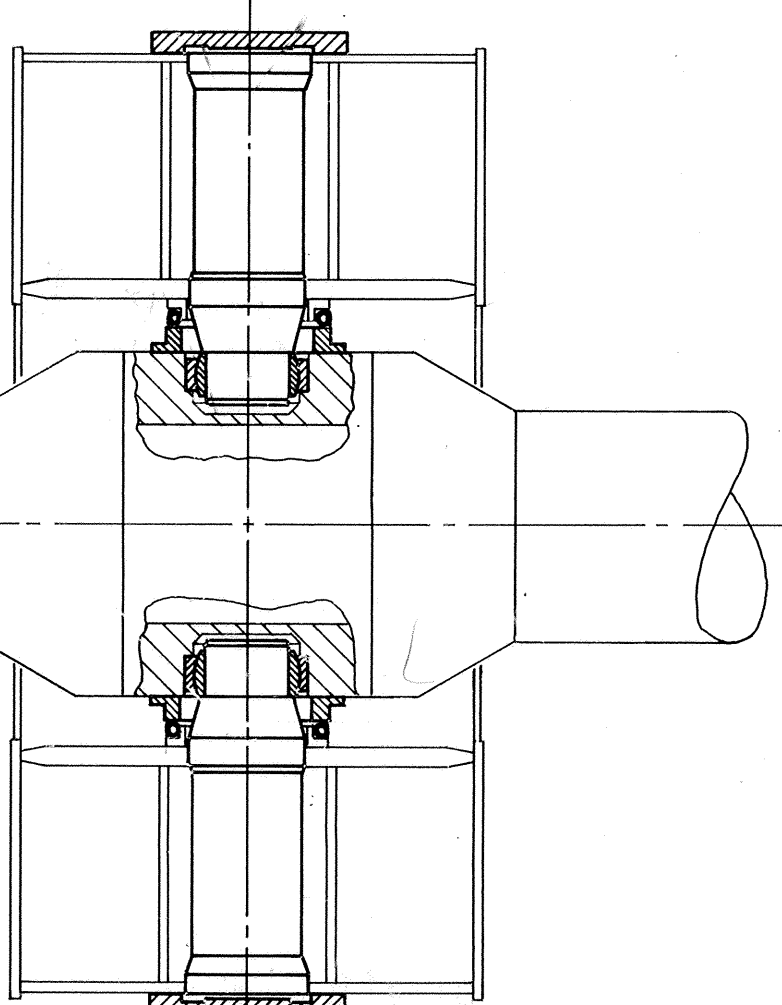

MASSA: 1141 kg PER CARDAN AS  
ZONDER CILINDERMANTEL EN CARDANBALK

Microfiche-No: ZLWD.1988-55648