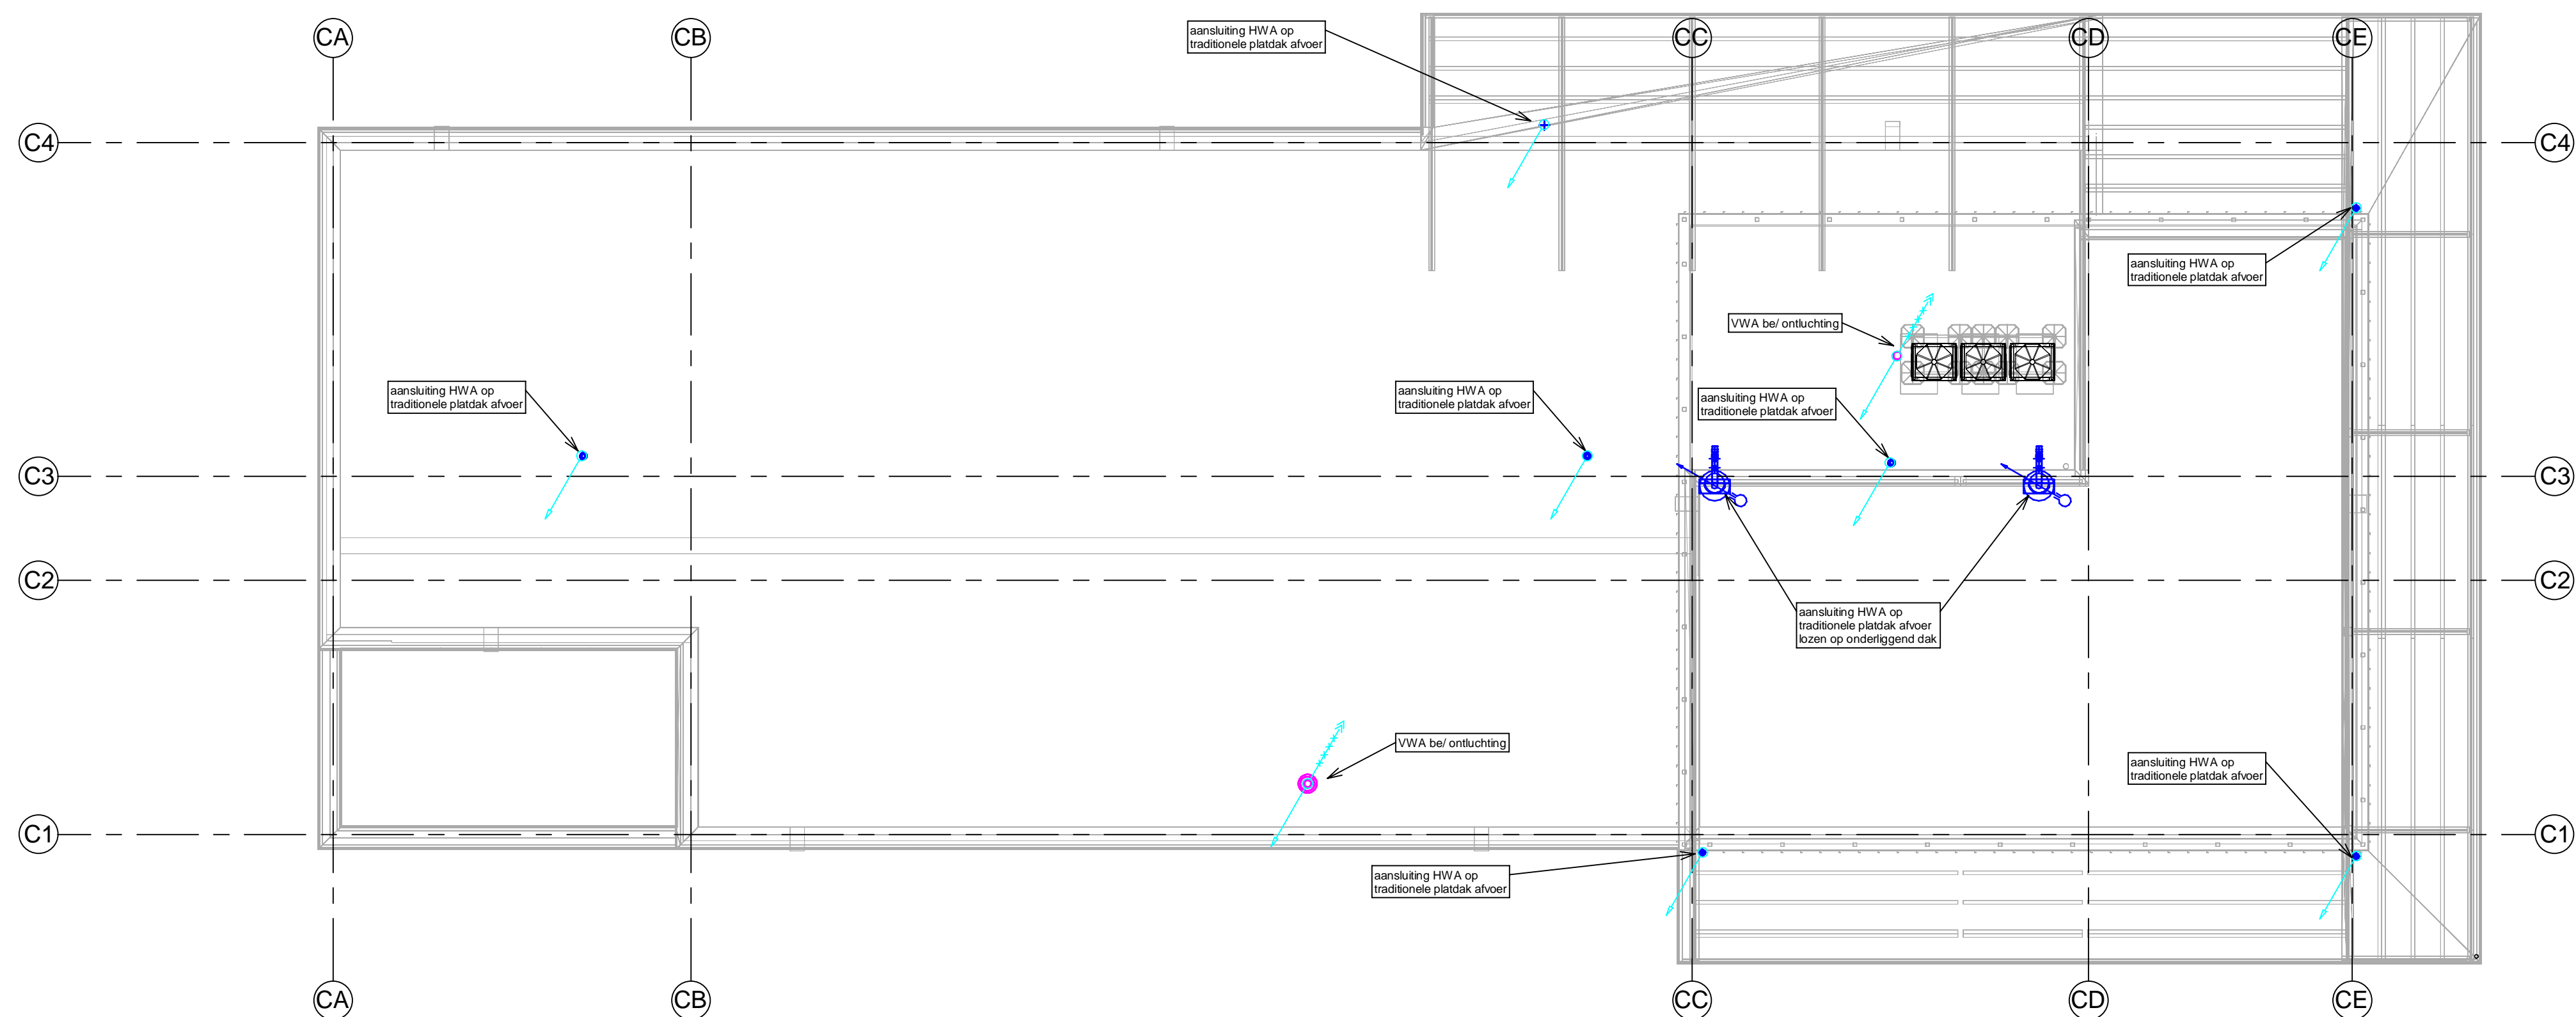


Bestektekening

[illegible]