


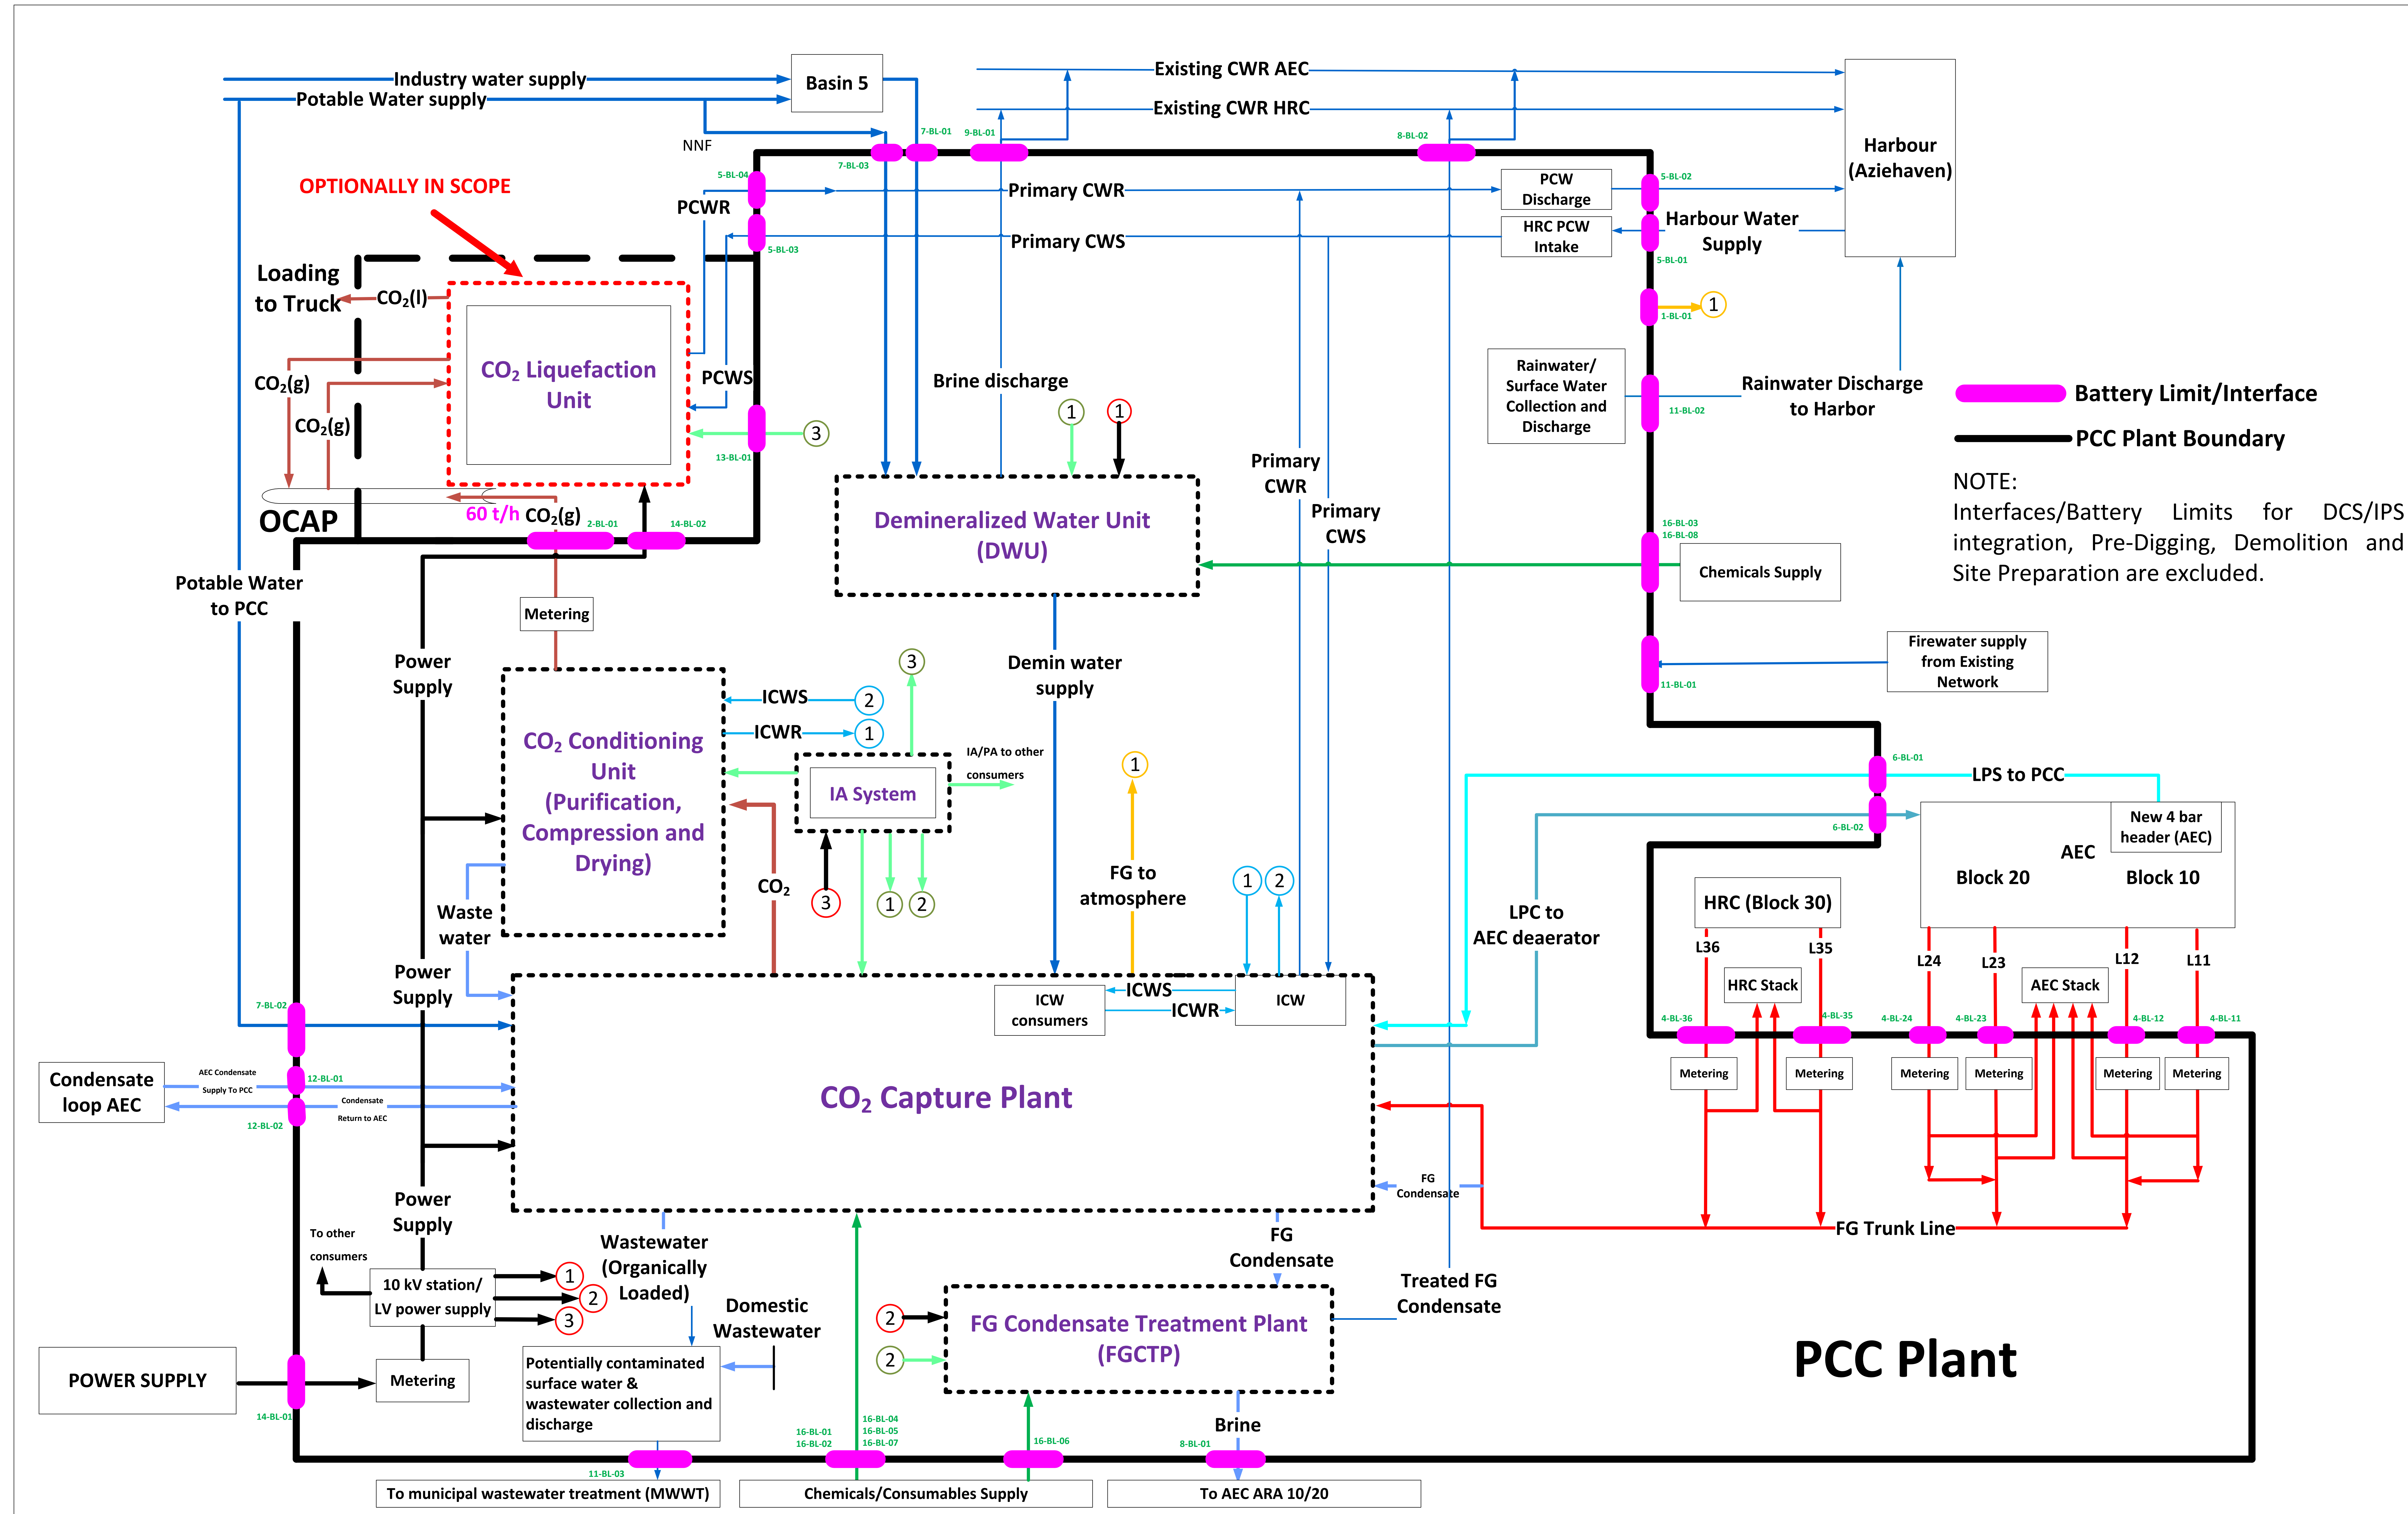

NOTE:

1. Interfaces/Battery Limits for DCS/IPS integration, Pre-Digging, Demolition and Site Preparation are excluded.
2. Battery Limit Points (BL) are defined at the PCC plant boundary (incl. all waste streams crossing plant boundary)
3. Use of treated FG condensate as feed water in the demineralized water unit under investigation by AEB.

NOTE:

Interfaces/Battery Limits for DCS/IPS integration, Pre-Digging, Demolition and Site Preparation are excluded.

Date	: 12 January 2024
Prepared by	: JAA, THAX
Checked by	: THAX
Approved by	: JOC
Project Title: CO ₂ Capture – BOD & Tender Specifications	
Client: AEB Amsterdam	
Title	
Overall Block Flow Diagram	
Advision Worley	Drawing Number 416041-47990-B-01-001b, Rev C Final