


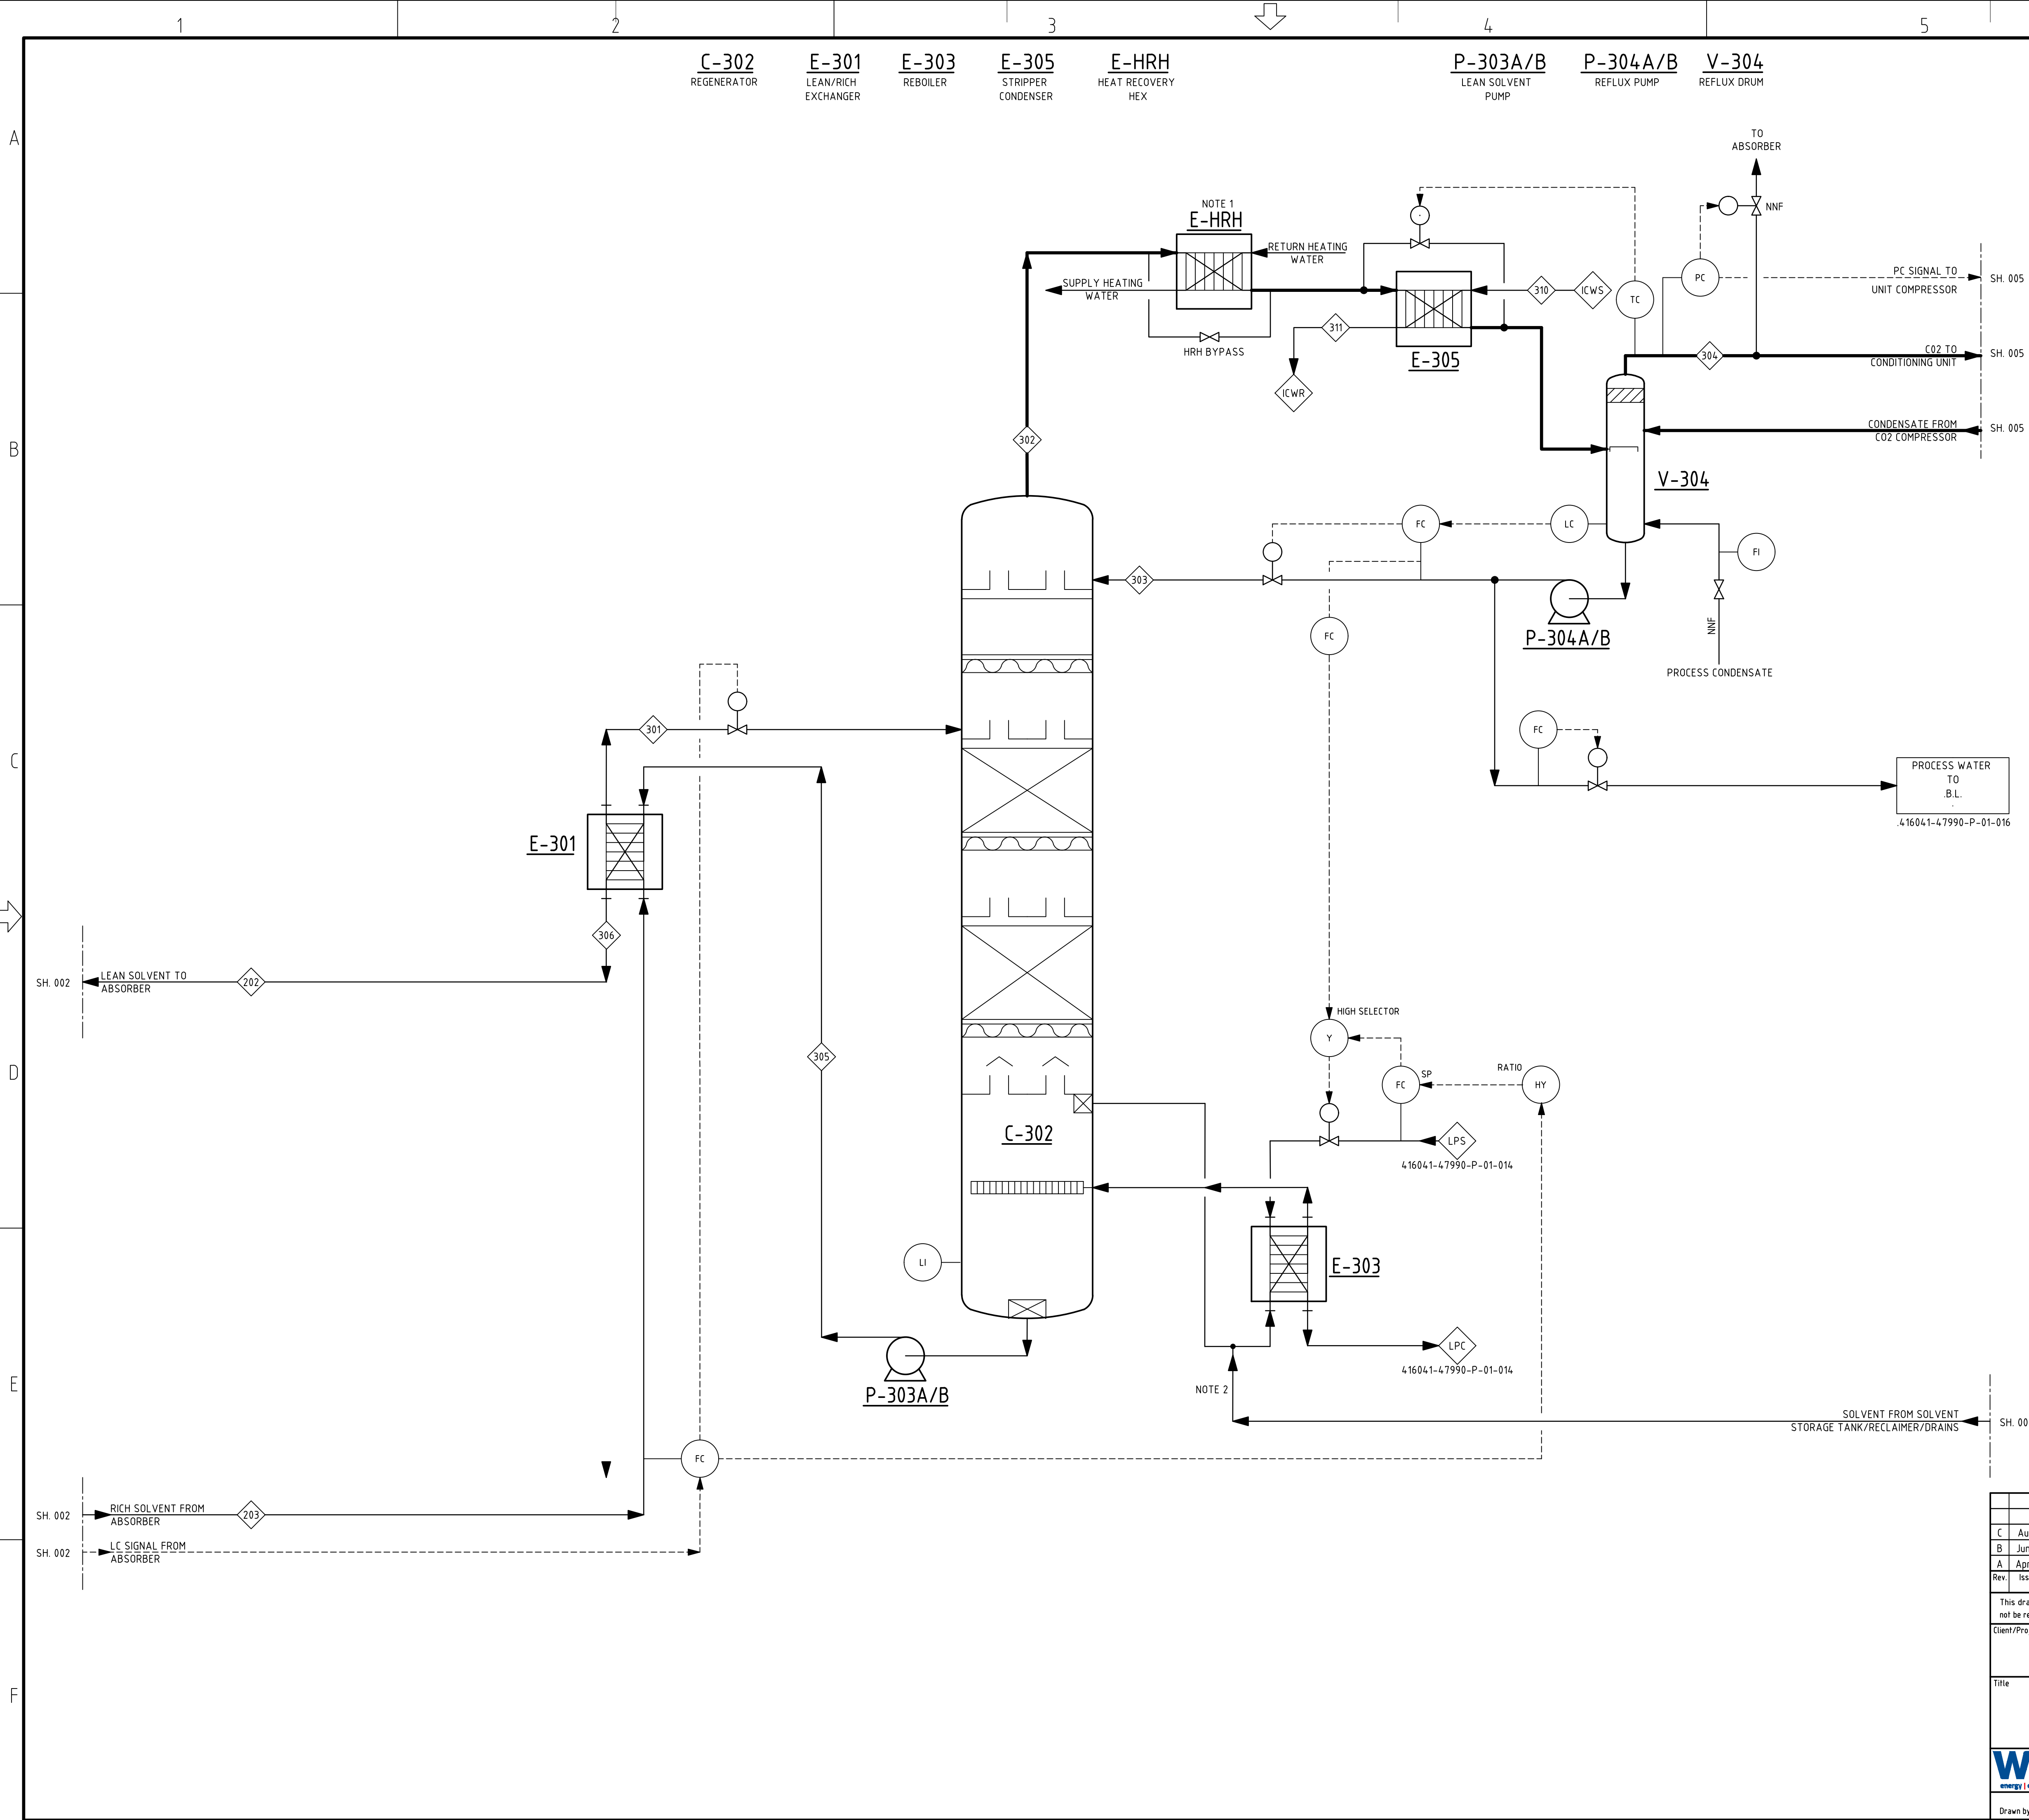

## NOTES

1. TECHNOLOGY PROVIDER TO ADVISE ON OPTIMIZED HEAT INTEGRATION, E.G. HEAT RECOVERY FOR CONDENSATE HEATING.
2. TIE-IN LOCATION IN THE AMINE LOOP FOR SOLVENT FROM RECLAIMER TO BE CONFIRMED BY TECHNOLOGY
3. ALL PUMPS WITH VSD CONTROL; TO BE FURTHER CONFIRMED IN NEXT PROJECT PHASE.

## ABBREVIATIONS

ATM = ATMOSPHERE  
B.L. = BATTERY LIMIT  
ICWR = INTERNAL COOLING WATER RETURN  
ICWS = INTERNAL COOLING WATER SUPPLY  
DCG = DIRECT CONTACT COOLER  
FG = FLUE GAS  
K.O. = KNOCK OUT  
LP = LOW PRESSURE  
LPC = LOW PRESSURE CONDENSATE  
LPS = LOW PRESSURE STEAM  
NMF = NORMALLY NO FLOW  
VSD = VARIABLE SPEED DRIVE

[illegible]