

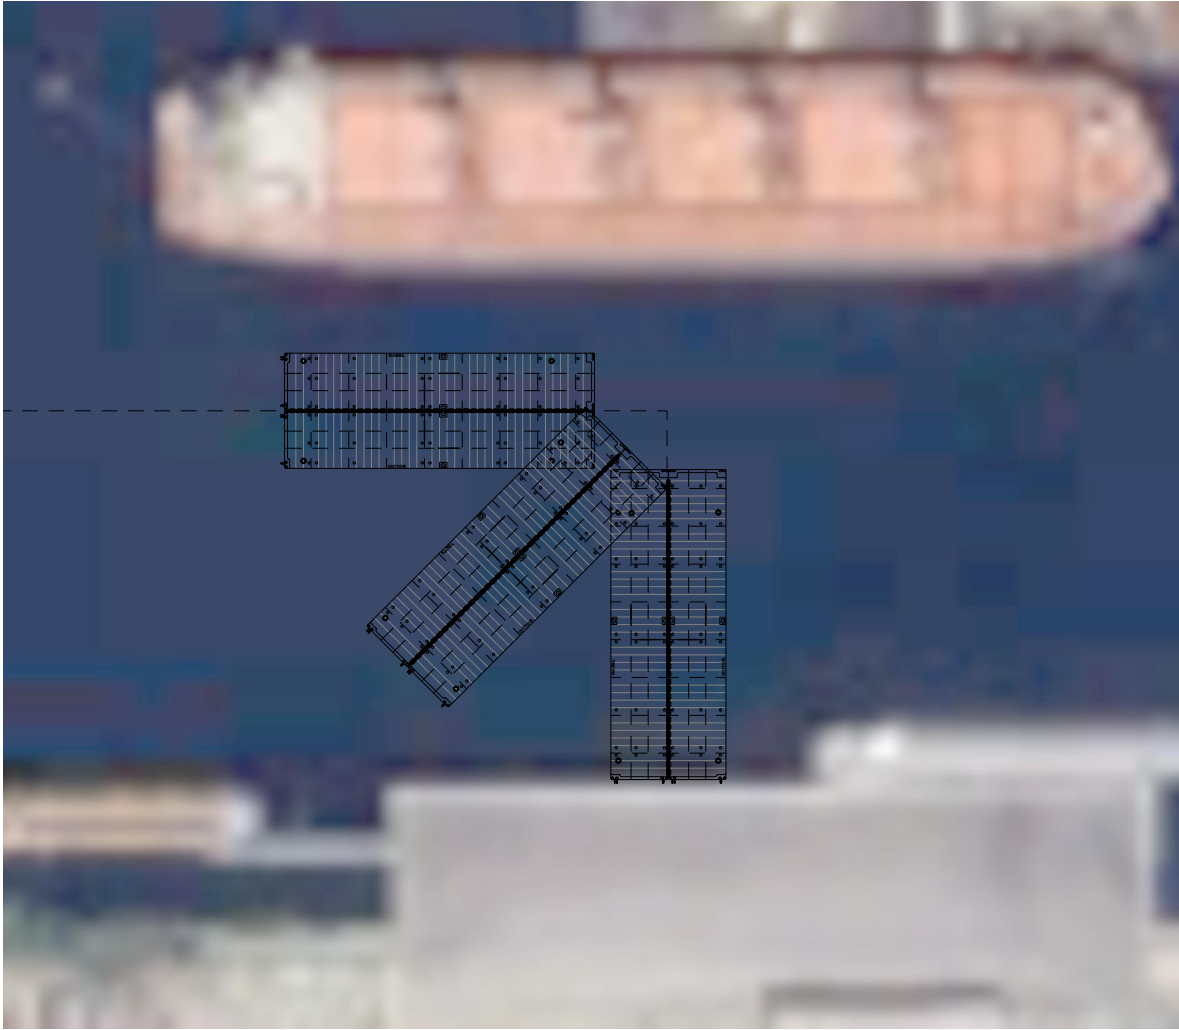
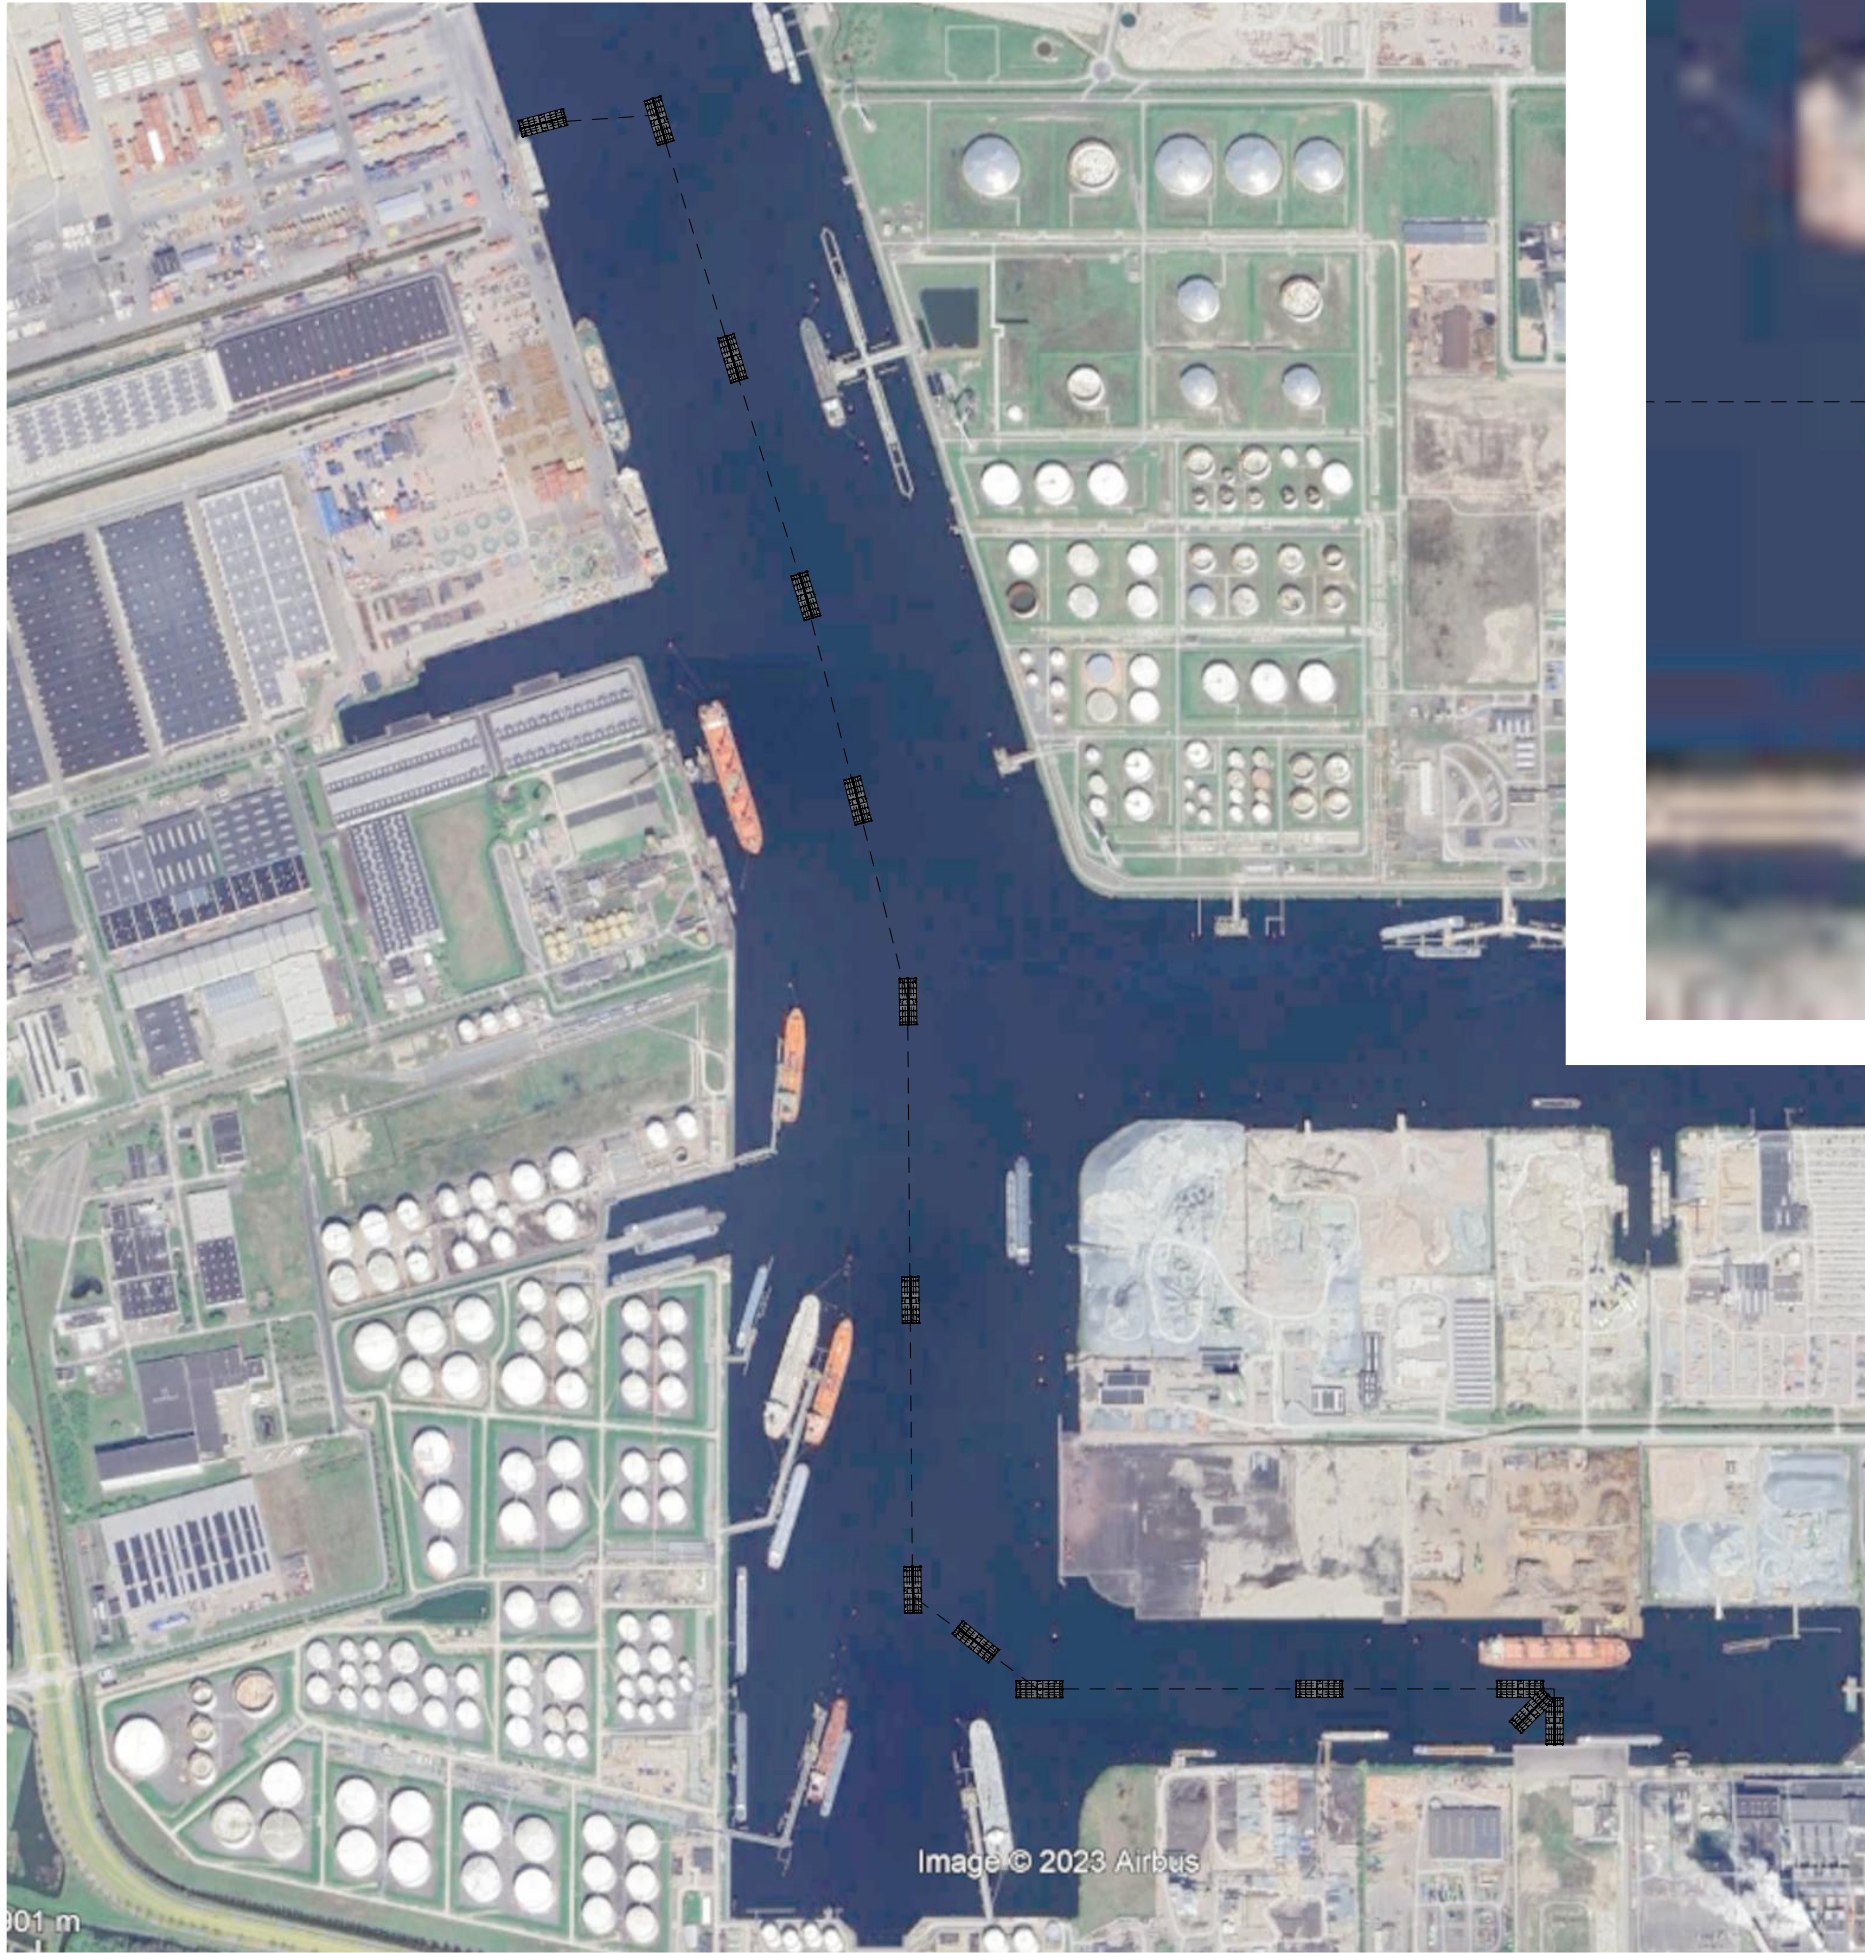
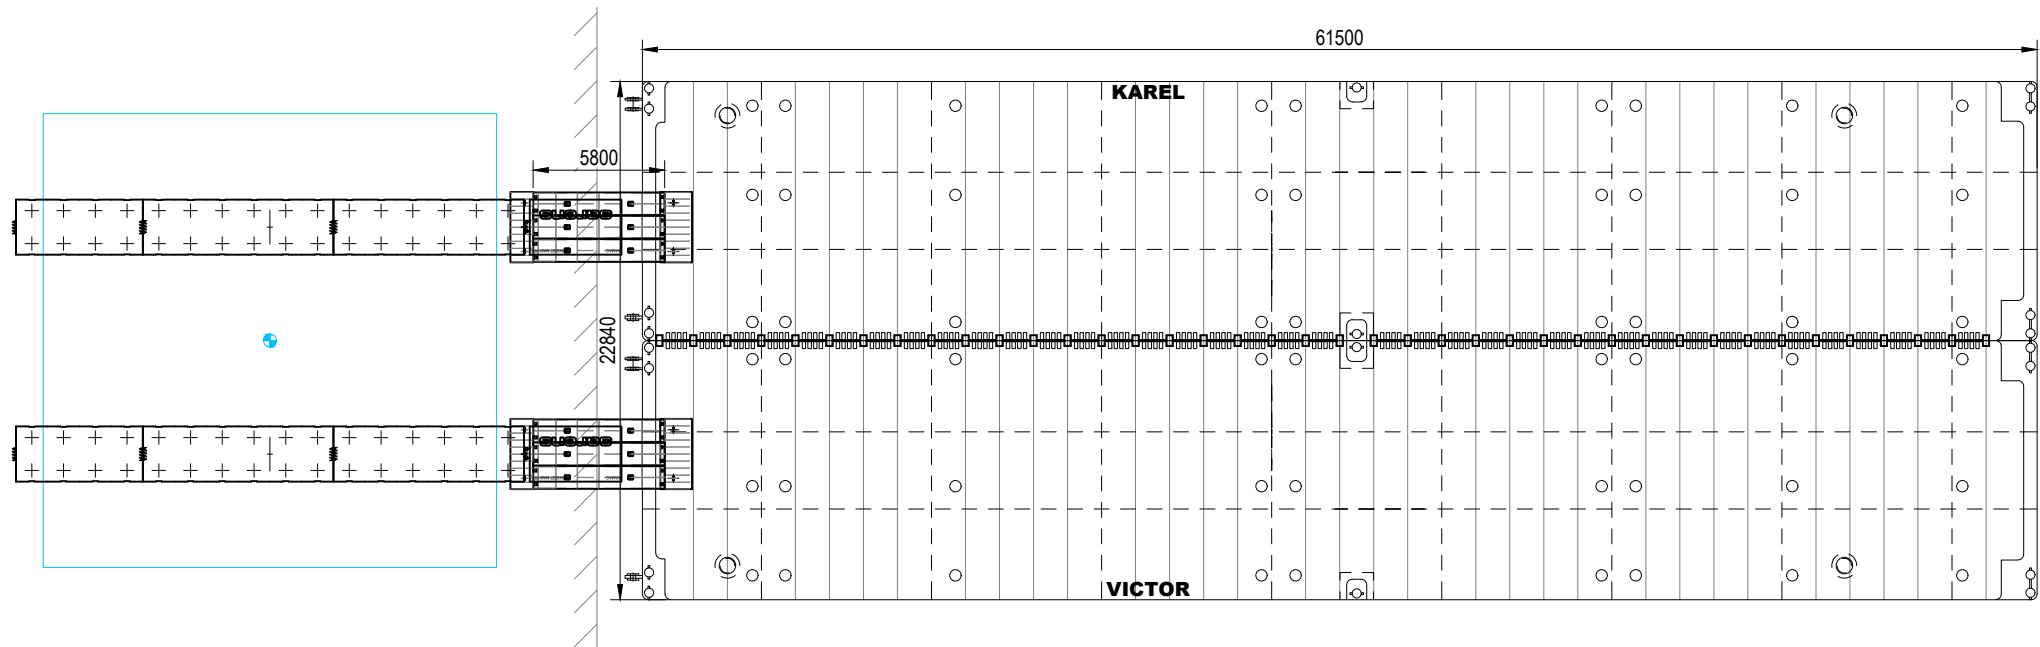


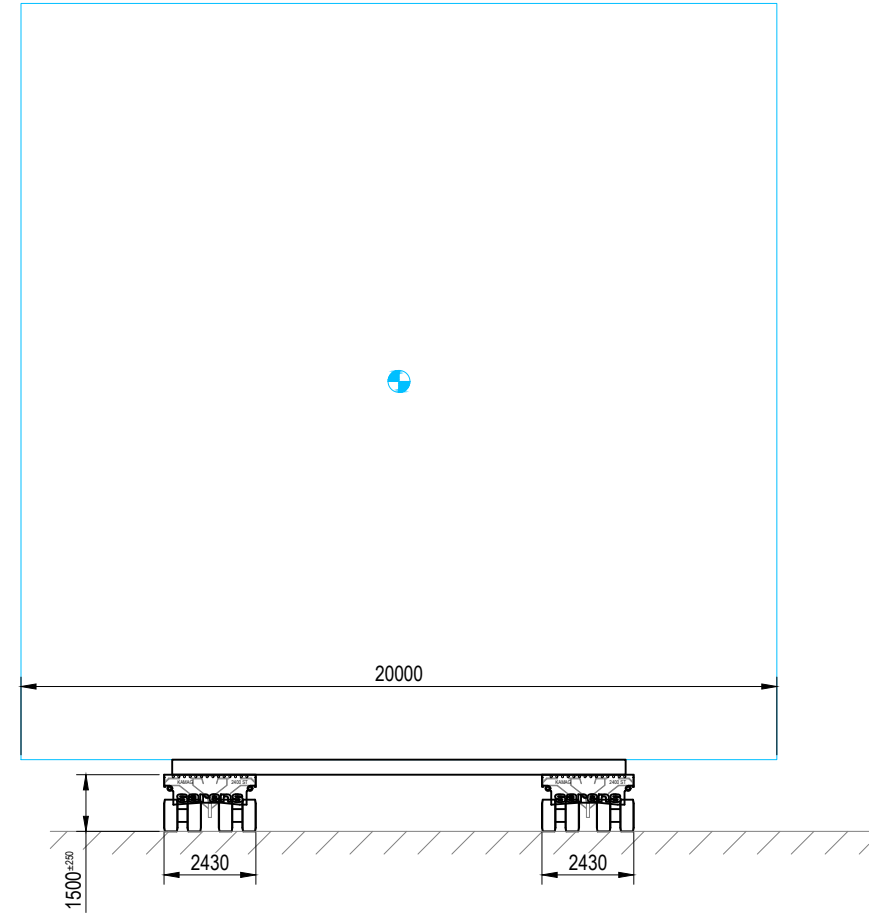

CONCEPT ONLY
FURTHER ENGINEERING REQUIRED

-	04/08/2023	First Issue	R.R.		R.R.	P.M.
rev.	date	description	designed		verified	approved
 Copyright Sarens group. All rights reserved. This document is the sole property of Sarens. No license under any patent, or copyright, nor any other intellectual property, proprietary or other right shall be granted to other parties, except for Sarens.			client: 			
equipment:			SPMT K2400ST, Bridges, Barge Karel-Viktor			
description:			Transport of module			
site:			Amsterdam, NL		proj.:	
owner:		SAR	drawing type:		General Arrangement	size:
appr. state:		Concept	project:		S-23-10050	scale:
doc No.:			S-23-10050_DR0001		sheet:	
						1-2

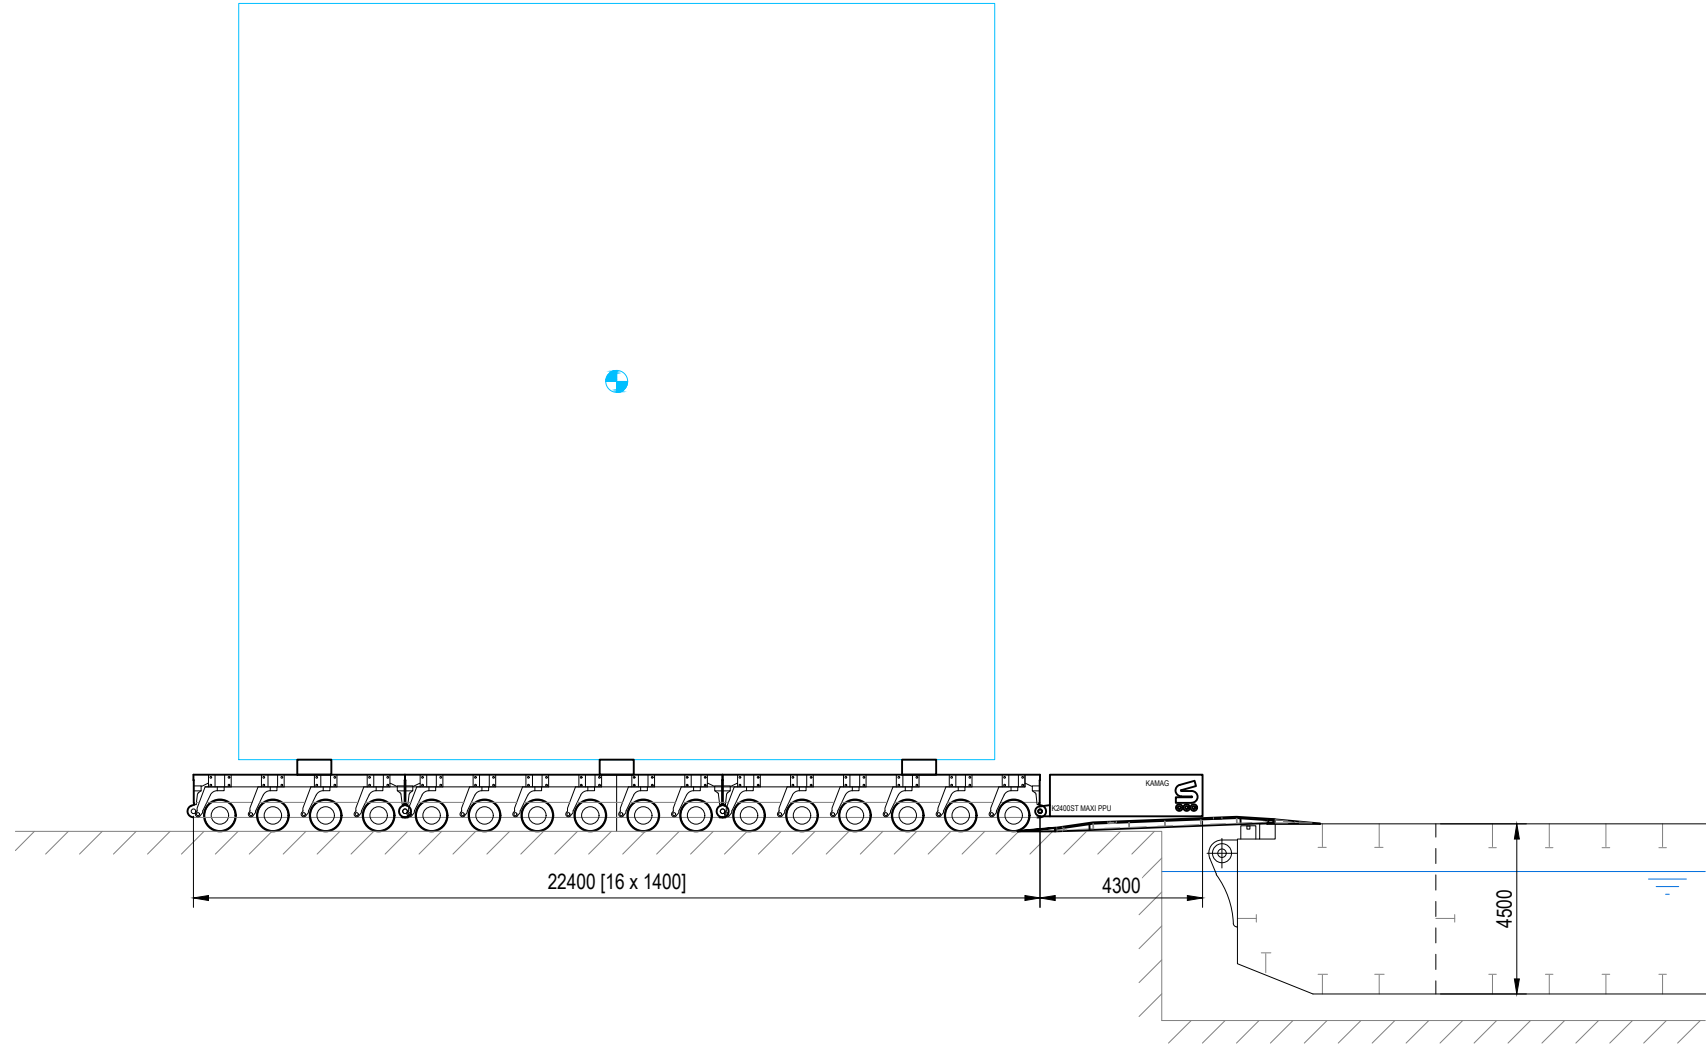

CONCEPT ONLY
FURTHER ENGINEERING REQUIRED

-	04/08/2023	First Issue	R.R.		R.R.	P.M.
rev.	date	description	designed	verified	approved	
 Copyright Sarens group. All rights reserved. This document is the sole property of Sarens. No license under any patent, or copyright, nor any other intellectual property, proprietary or other right shall be granted to other parties, except for Sarens.			client:  energy chemicals resources			
equipment:			SPMT K2400ST, Bridges, Barge Karel-Viktor			
description:			Transport of module			
site:			Amsterdam, NL		proj.:	-
owner:		SAR	drawing type:	General Arrangement	size:	A3
appr. state:		Concept	project:	S-23-10050	scale:	-
doc No.:		S-23-10050_DR0001			sheet:	2-2