


Side Entrances can be used by students for entrance only between 8.00 and 8.30

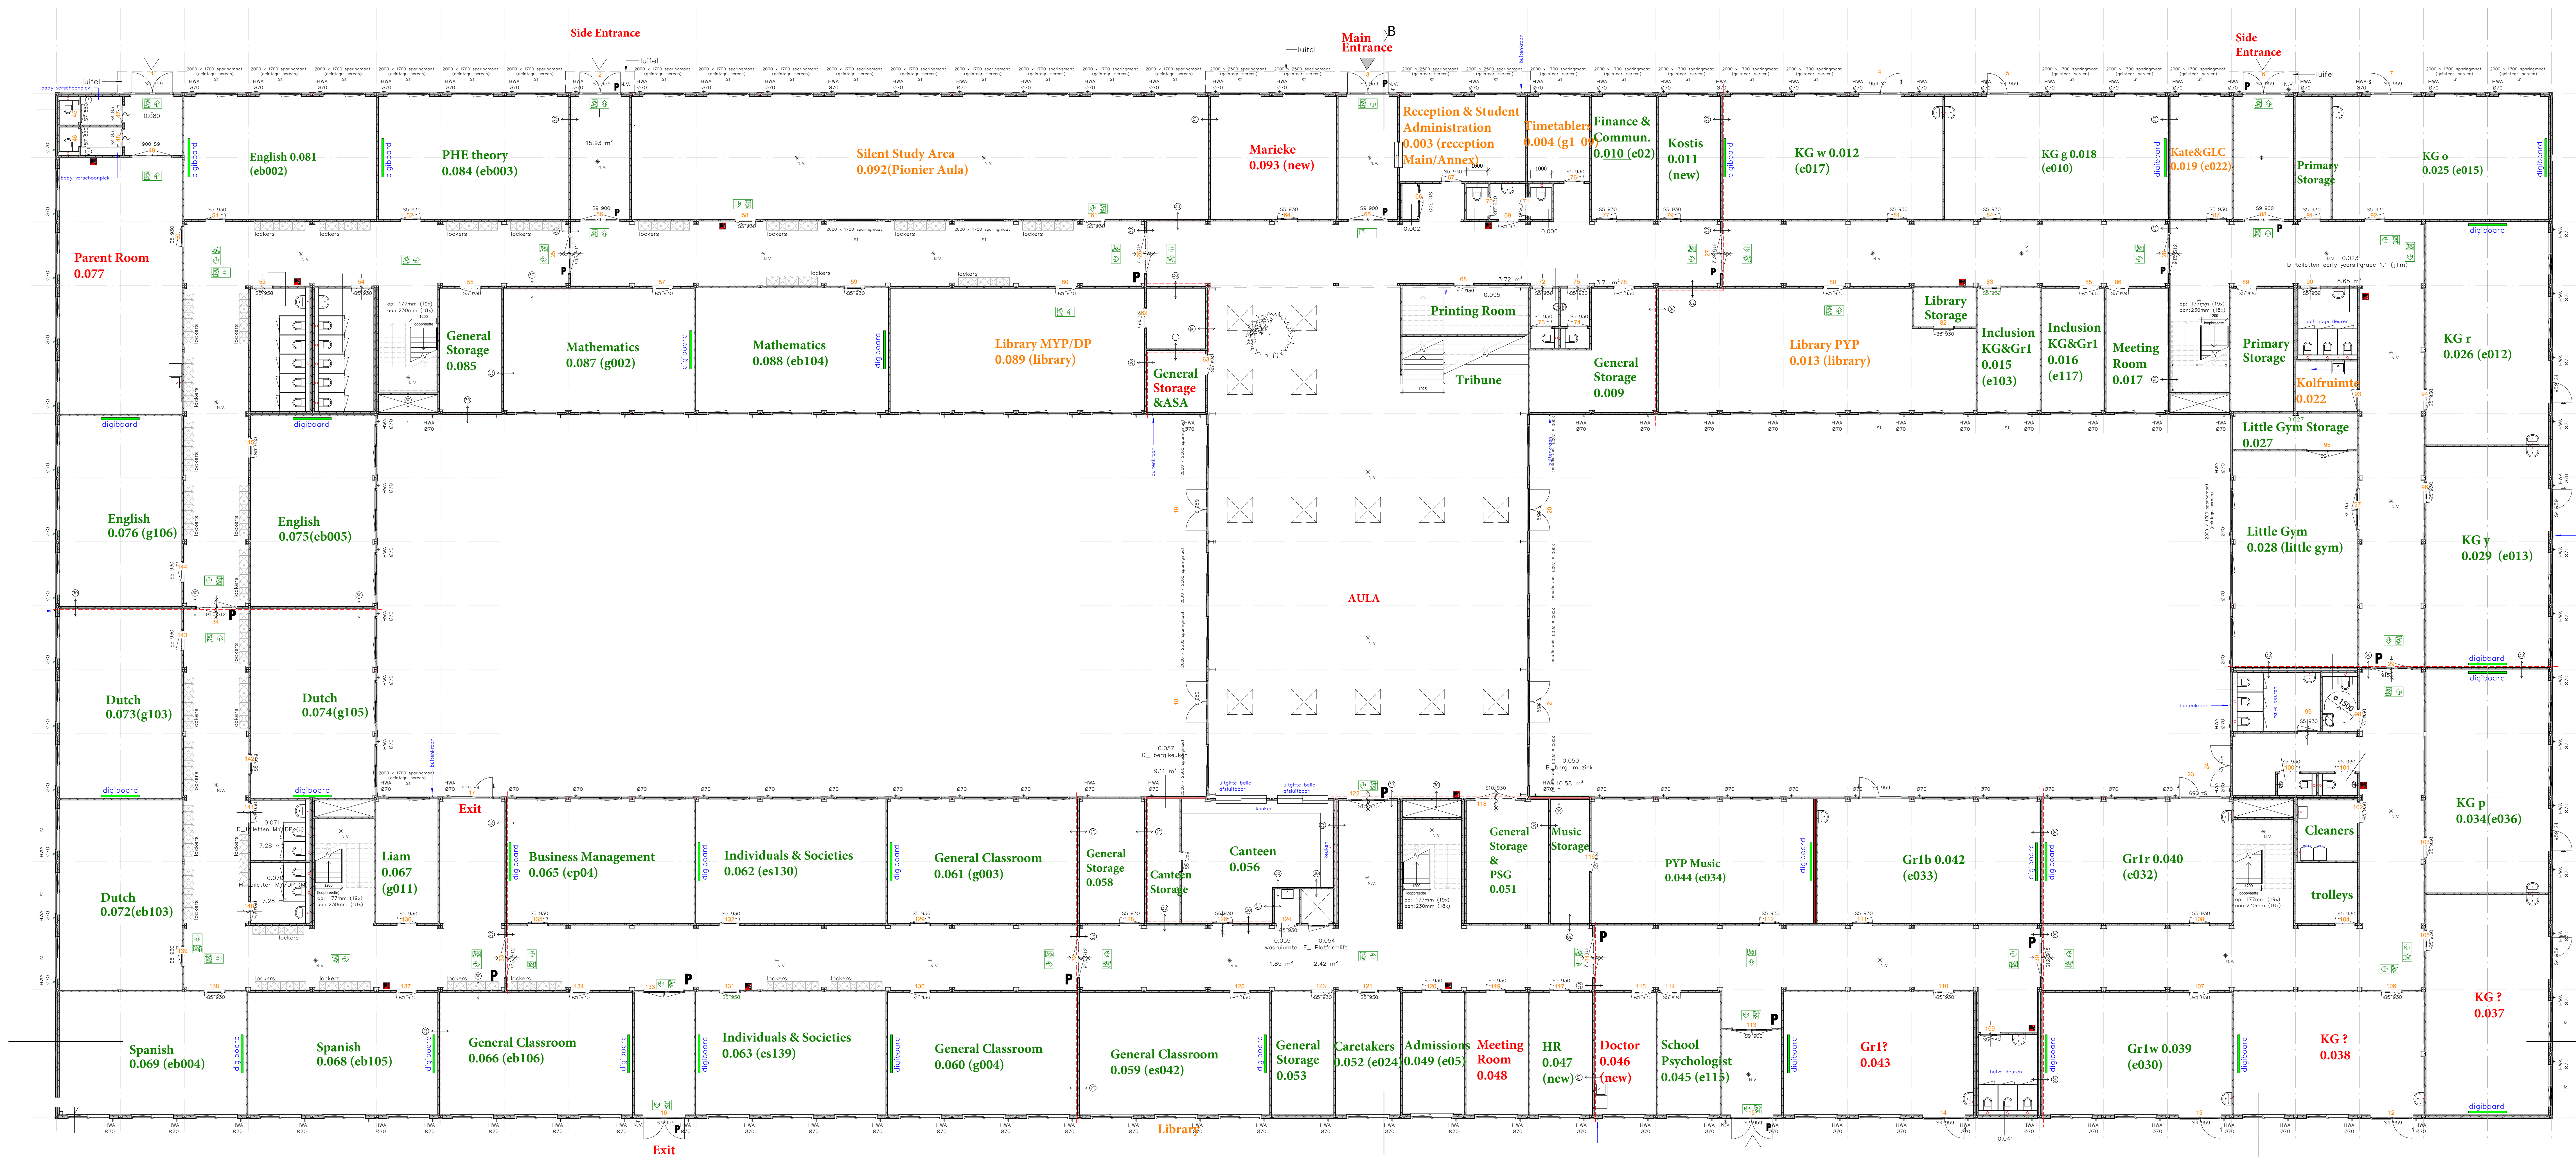

Plattegrond begane grond
1:100

