



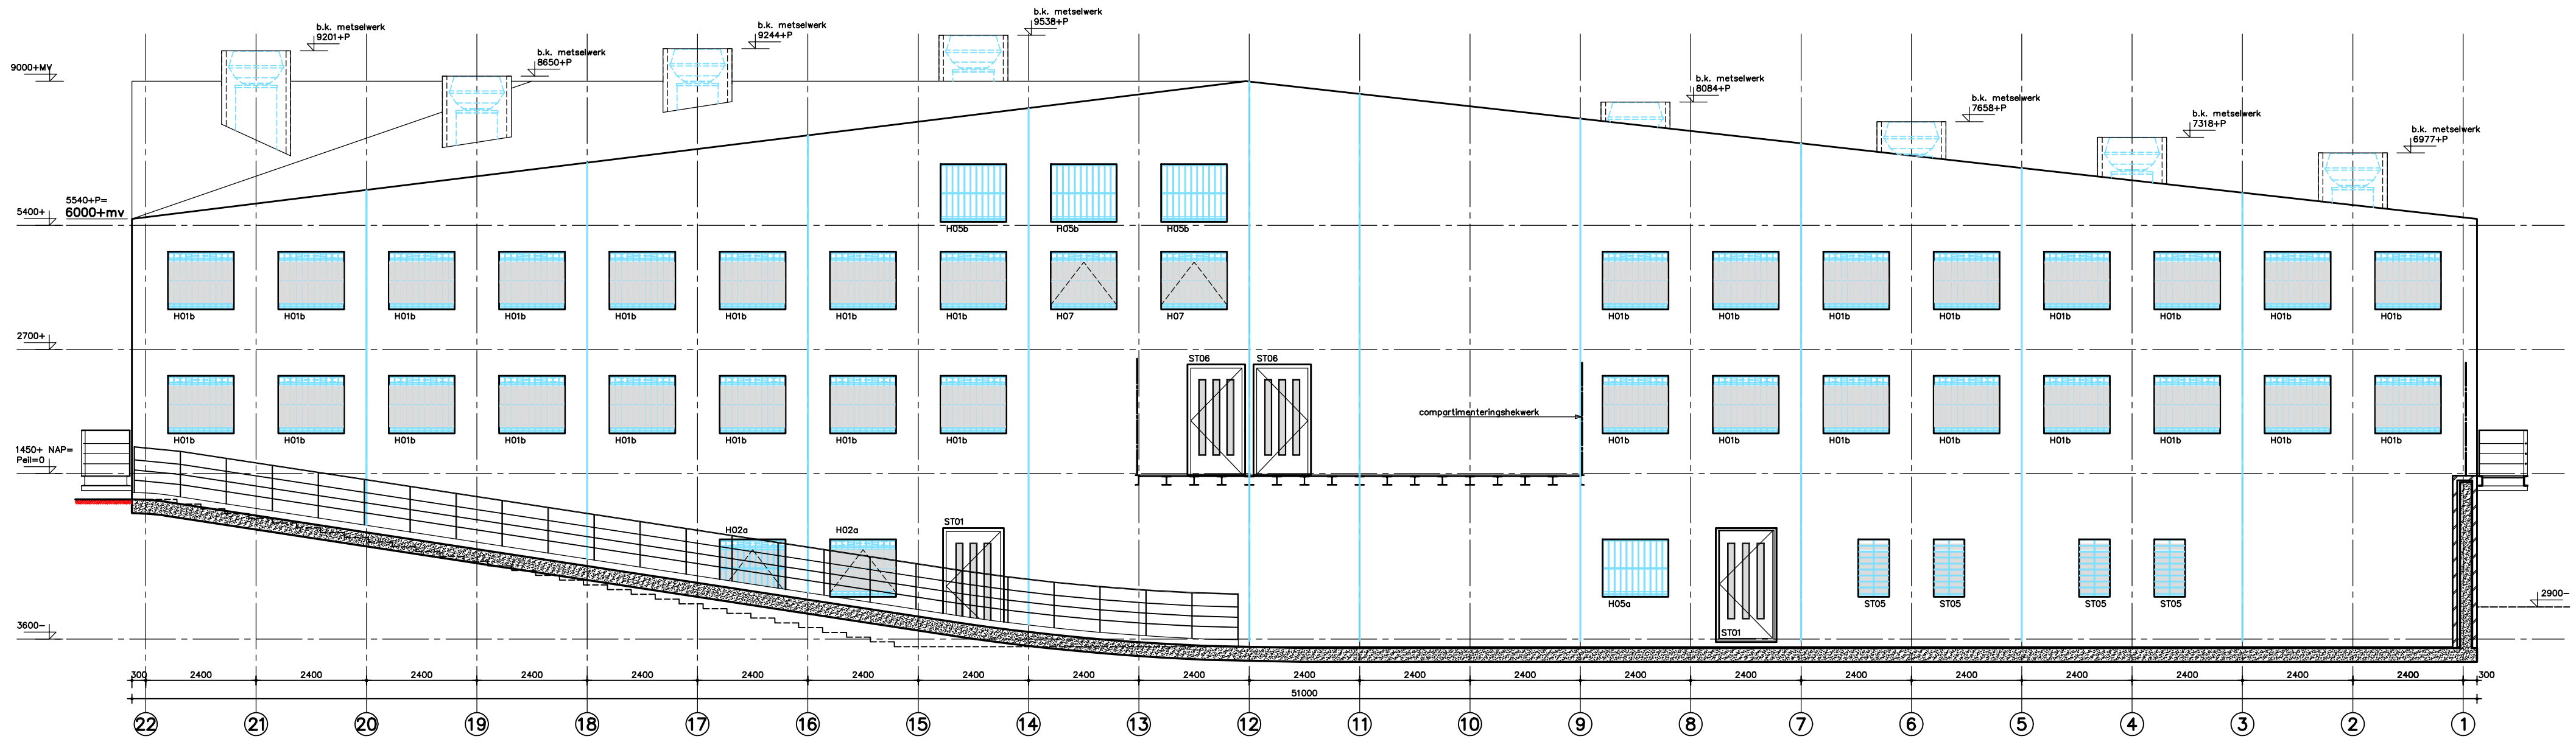

ZUID - WEST GEVEL

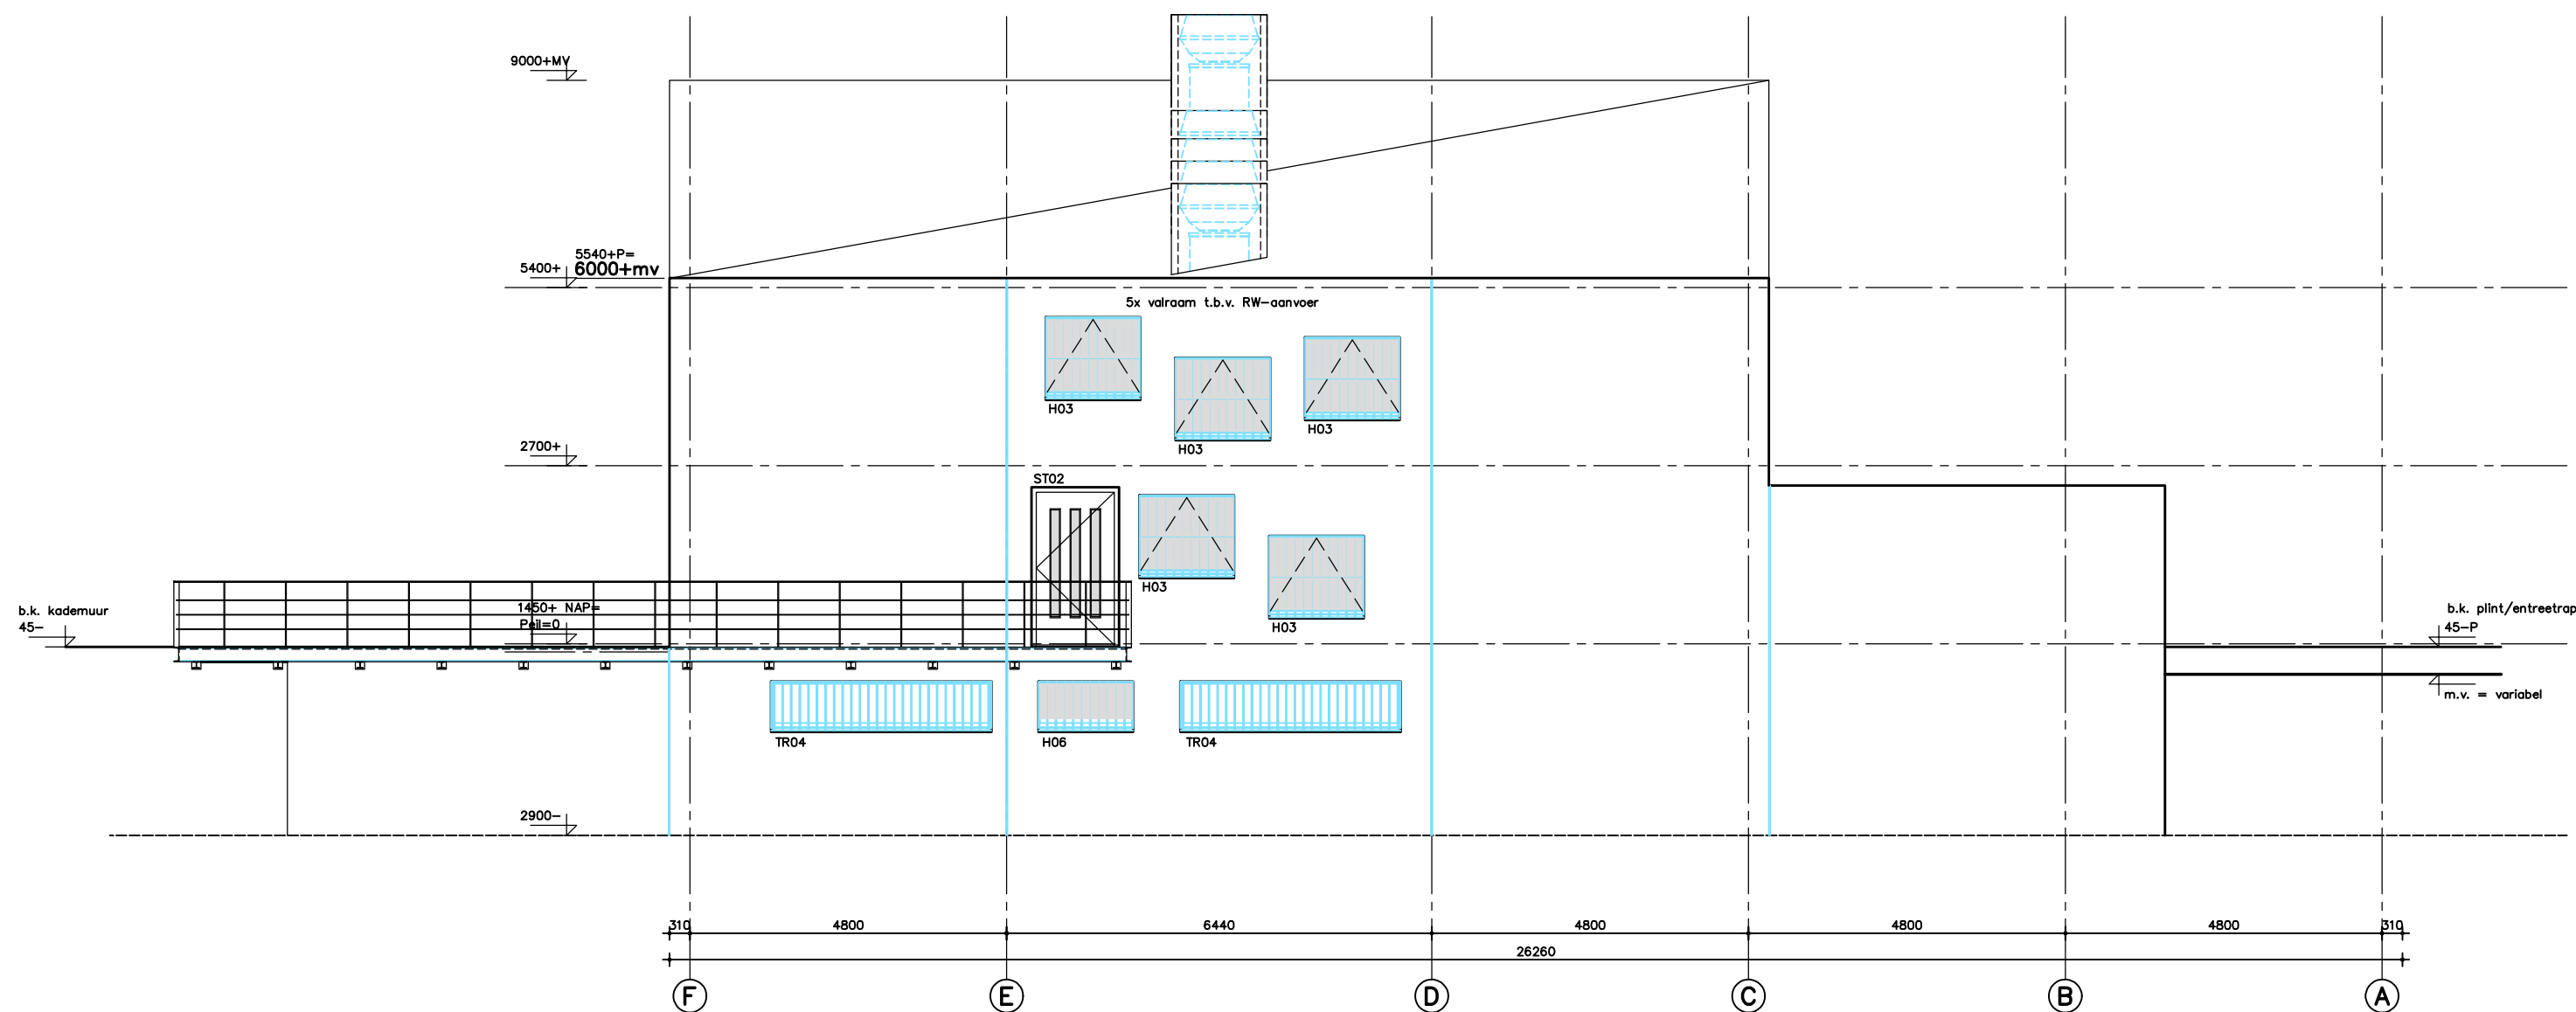

ZUID - OOST GEVEL

INTERN ALGEMEEN

revisietekening	omschrijving van de wijzigingen	getek. gecontr. gezien w.j.z.	datum
1		Imr	01-10-2001
2			
3			
