




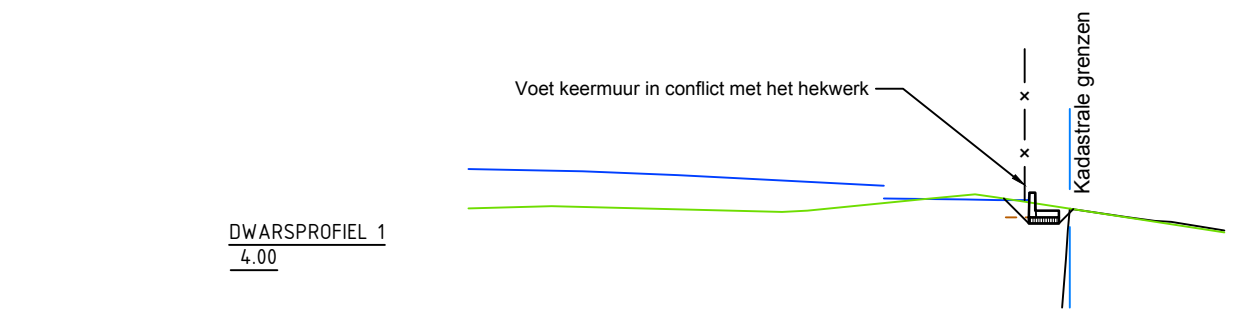


Bestaand maaiveld	83.777	83.807	83.744	83.893	83.918	83.884	83.904	83.460
Afwerkhoogte	84.297	84.267	84.217	83.907	83.884	83.904		

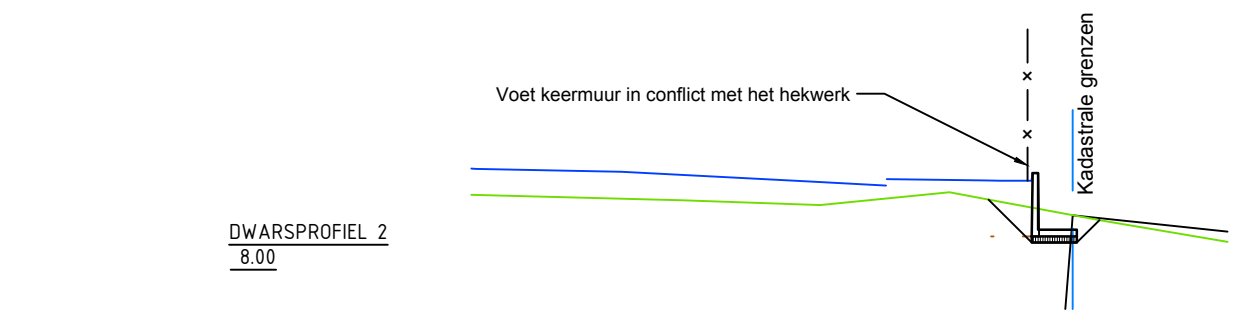


Bestaand maaiveld	83.953	83.880	83.817	83.986	83.860	83.605	83.330
Afwerkhoogte	84.484	84.258	84.129	84.159	84.139	84.129	

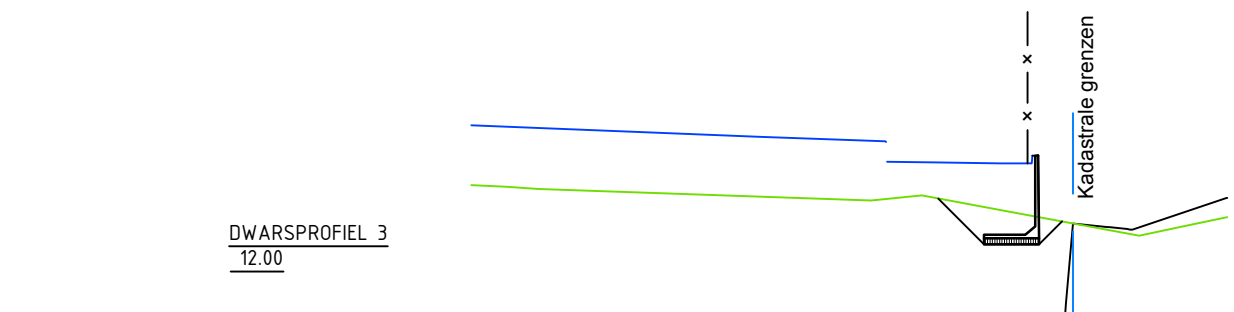


Bestaand maaiveld	84.102	84.051	83.900	83.967	83.774	83.434	83.680
Afwerkhoogte	84.895		84.142	84.142	84.142	84.142	

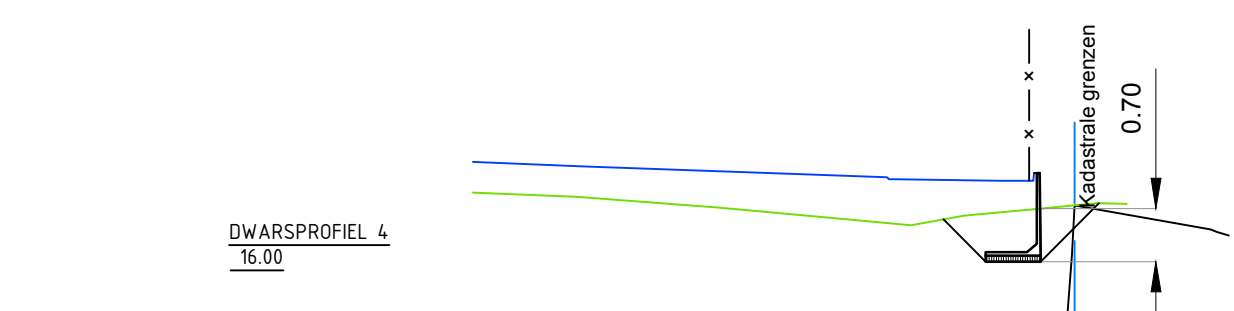


Bestaand maaiveld	84.487	84.434	84.289	84.154	84.057	84.184	84.231	84.347	84.341
Afwerkhoogte	84.895	84.837			84.664	84.645	84.745		

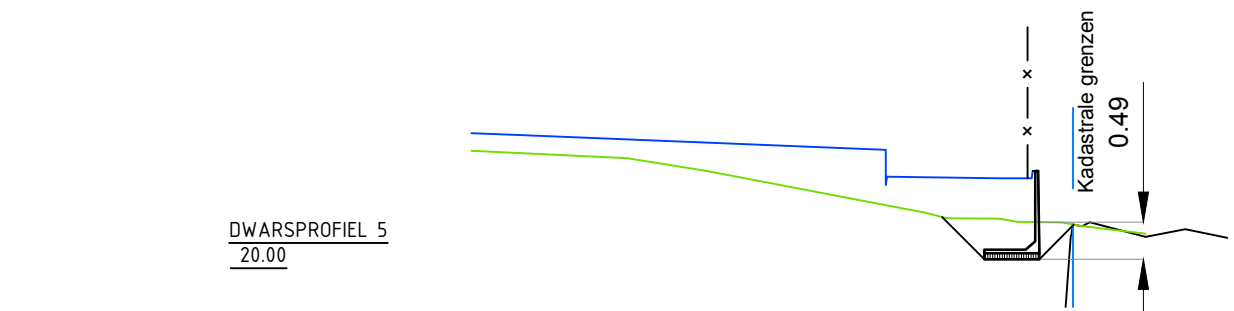


Bestaand maaiveld	85.261	85.165	84.596	84.917	84.368	84.359	84.374	84.168
Afwerkhoogte	85.195	85.449			84.905	84.897	84.997	

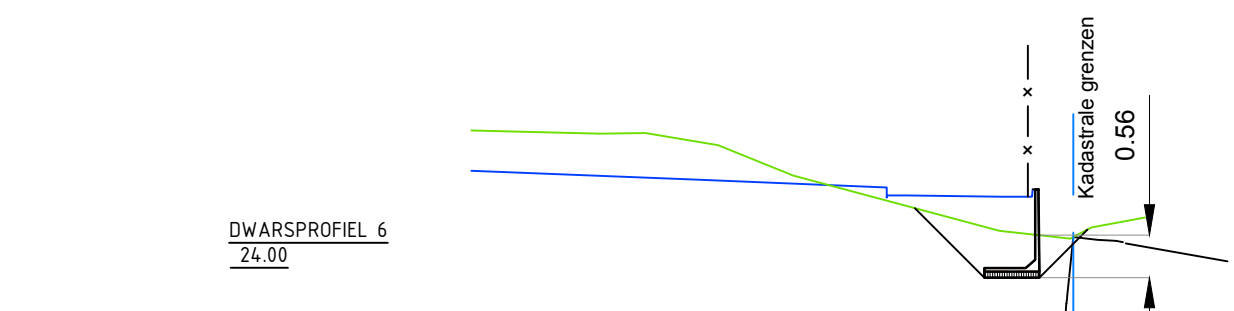


Bestaand maaiveld	86.021	85.987	85.992	85.931	85.429	84.699	84.599	84.877
Afwerkhoogte	85.195		85.374		85.166	85.150	85.250	

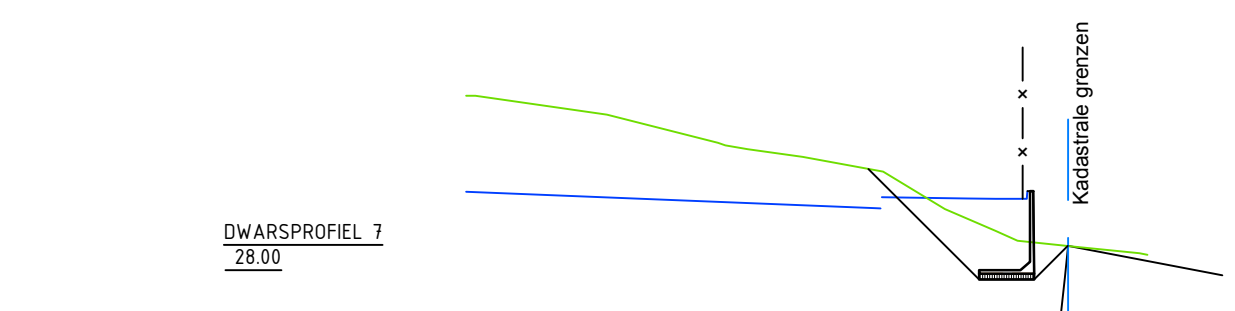


Bestaand maaiveld	86.188	86.514	86.059	85.556	85.762	85.687	84.977	84.774	84.683
Afwerkhoogte	85.195				85.423		85.403	85.593	

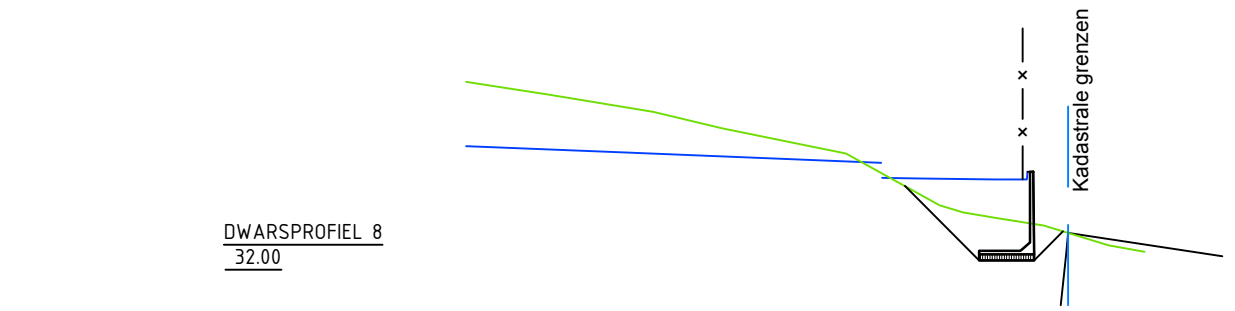


Bestaand maaiveld	86.343	86.773	86.517	86.337	86.000	85.314	85.149	85.043	84.785	84.700
Afwerkhoogte	86.095		86.010			85.575	85.669	85.555	85.155	

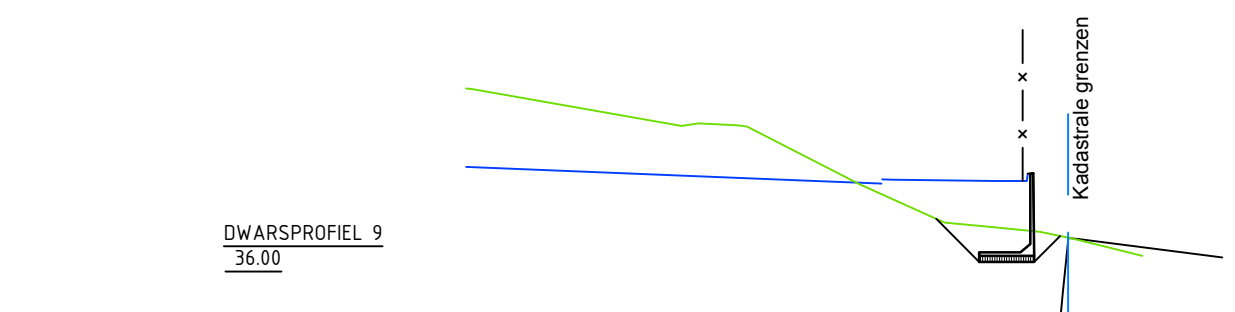


Bestaand maaiveld	87.184	86.669	86.626	86.600	85.359	85.204	85.237	85.118	84.917
Afwerkhoogte	86.095				85.926	85.908	86.000		

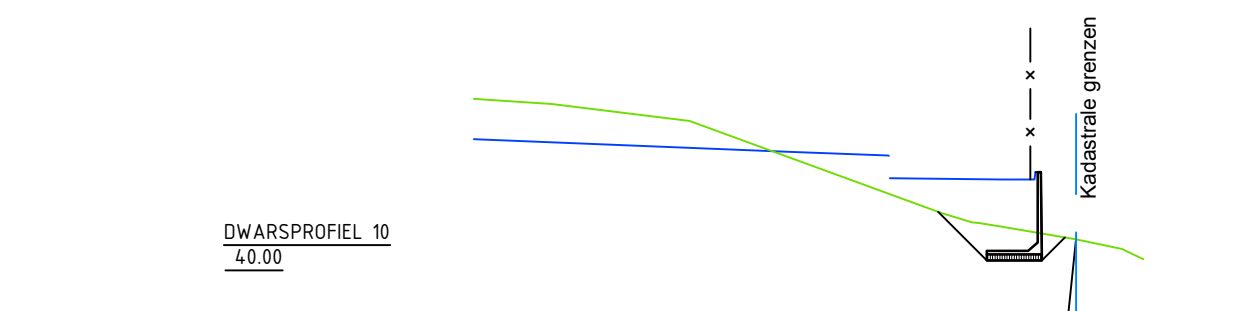


Bestaand maaiveld	87.227	87.160	86.937	86.170	85.717	85.534	86.371	85.242	85.110
Afwerkhoogte	86.695		86.531	86.180	86.160	86.260			

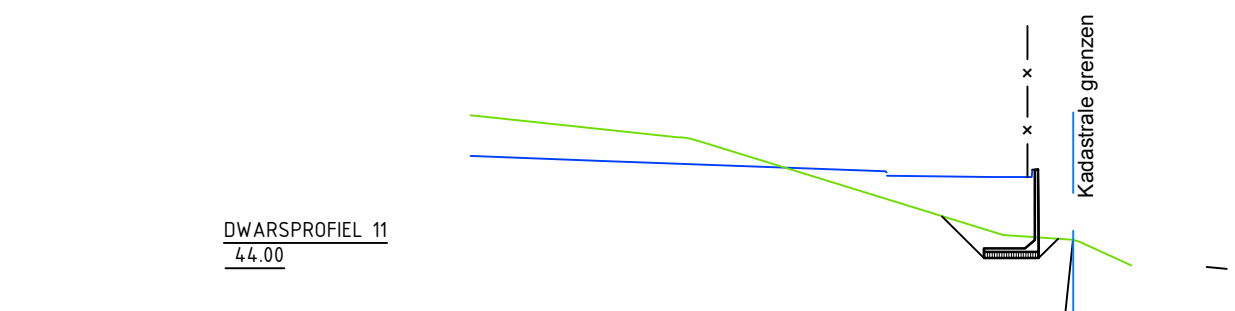


Bestaand maaiveld	87.730	86.676	86.433	86.413	85.539	85.513	85.587	85.145
Afwerkhoogte	86.695	86.625						

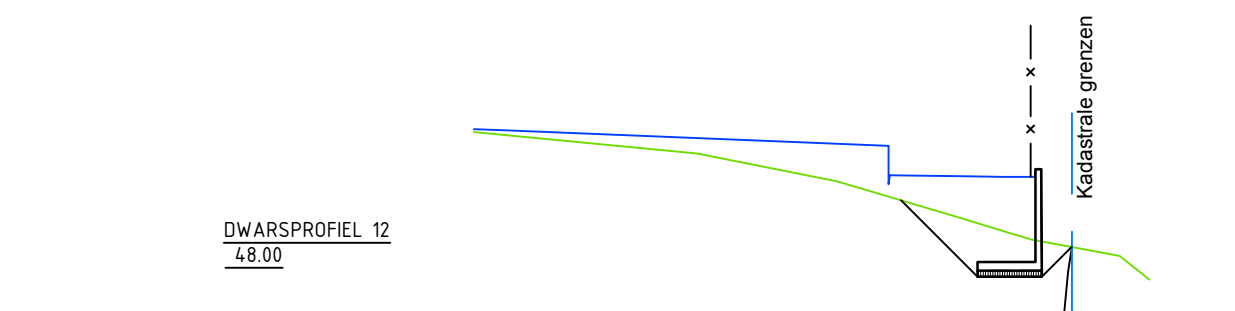


Bestaand maaiveld	87,255	86,973	86,607	86,127	85,949	85,619	85,307
Afwerkhoogte	87,295 87,281		86,686	86,673	86,666 86,766		

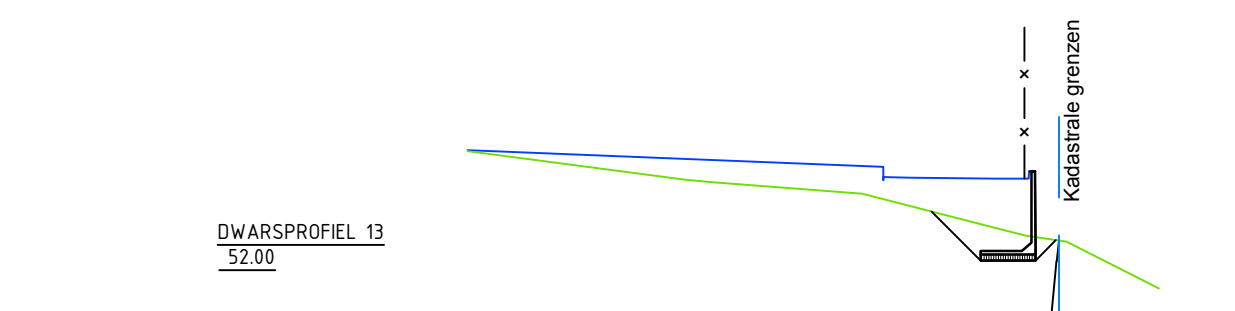


Bestaand maaiveld	87,284	86,873	86,719	86,265	86,095	85,467
Afwerkhoogte	87,295	87,186	86,934	86,918	87,018	

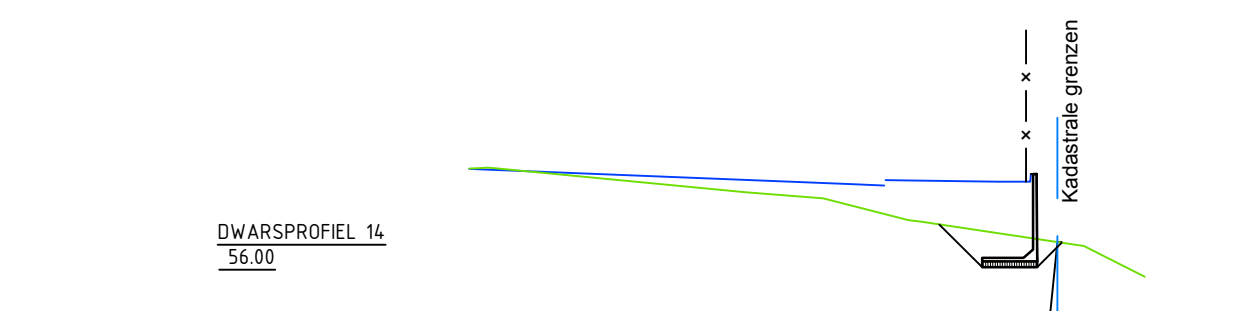

Bestaand maaiveld	87.301 87.307		86.986	86.906	86.595	86.443	86.274	85.867
Afwerkhoogte	87.295			87.091 87.143		87.027 87.027		

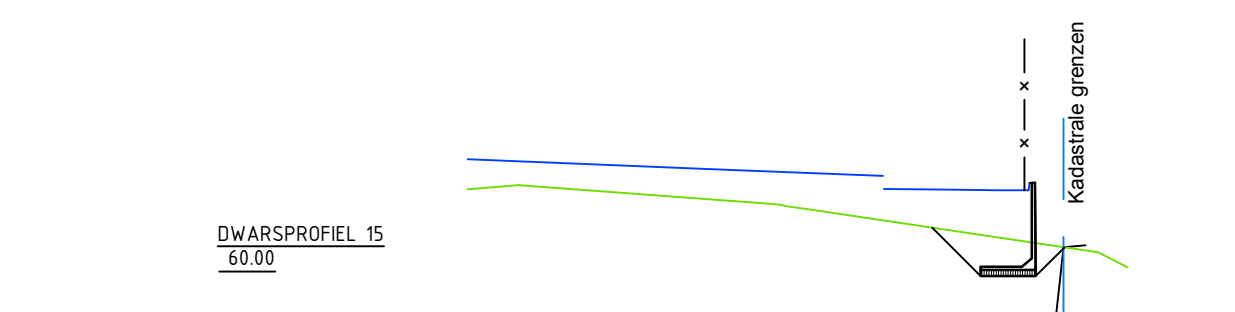

Bestaand maaiveld	87.299	87.355	87.118	87.032	86.664	86.464	86.267	
Afwerkhoogte	87.695		87.554		87.304	87.293	87.284	87.384

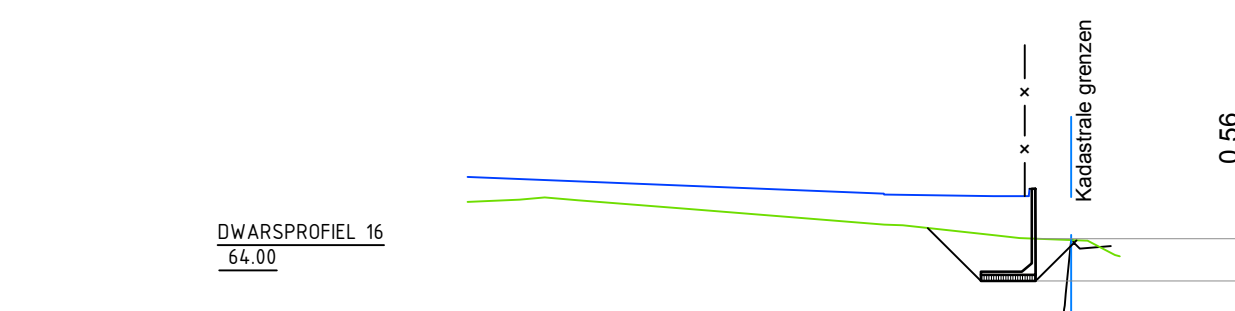

Bestaand maaiveld	87.366	87.396	87.386	87.271	87.057	86.920	86.854	86.645
Afwerkhoogte	87.695	87.649			87.461	87.441	87.541	