


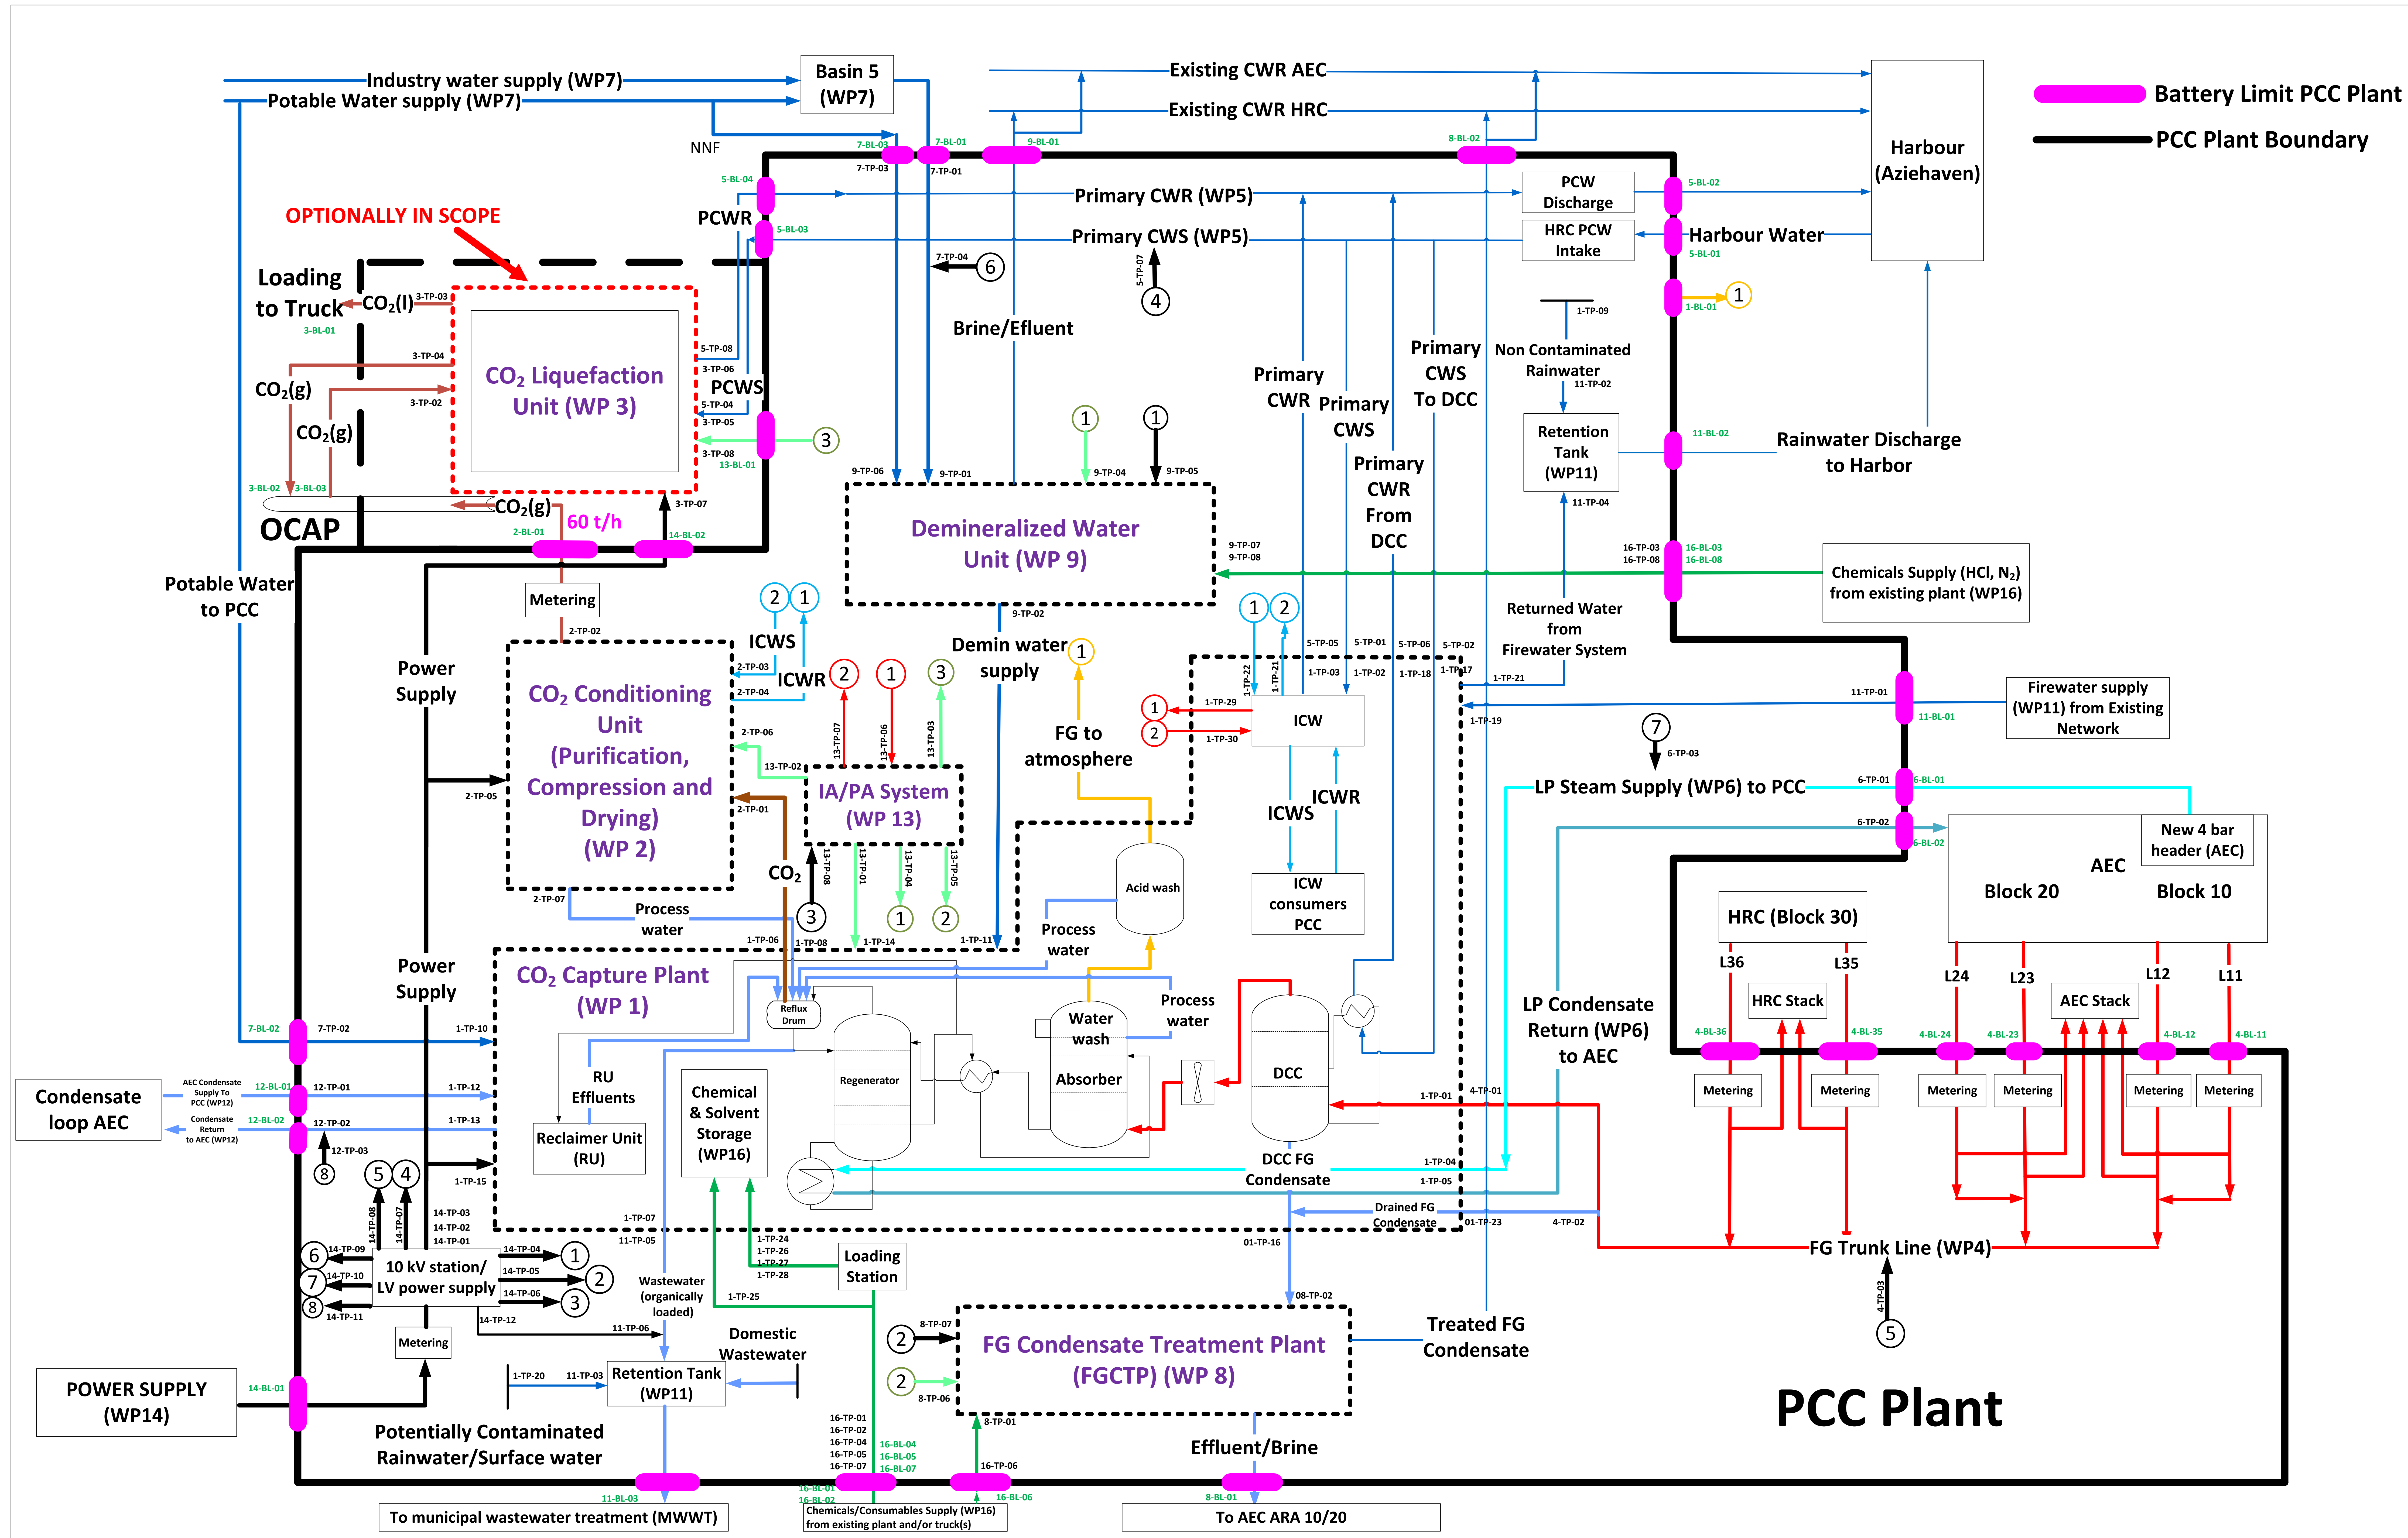

NOTE:

1. This BFD should be read in combination with the Project Scoping Document.
2. Interfaces/Battery Limits for DCS/IPS(WP15),Pre-Digging (WP17), Demolition (WP18) and Site Preparation (WP19) are excluded.
3. Take-over points (TP) are defined between 2 WPs.
4. Battery Limit Points (BL) are defined at the PCC plant boundary (incl. all waste streams crossing plant boundary)
5. Use of treated FG condensate as feed water in the demineralized water unit under investigation by AEB.

ABBREVIATIONS:

Refer to Project Scoping Document for all abbreviations

Date	: 12 January 2024
Prepared by	: JAA, THAX
Checked by	: THAX
Approved by	: JOC
Project Title: CO ₂ Capture – BOD & Tender Specifications	
Client: AEB Amsterdam	
Title	
Detailed Block Flow Diagram	
Advision Worley	Drawing Number 416041-47990-B-01-001, Rev C Final