


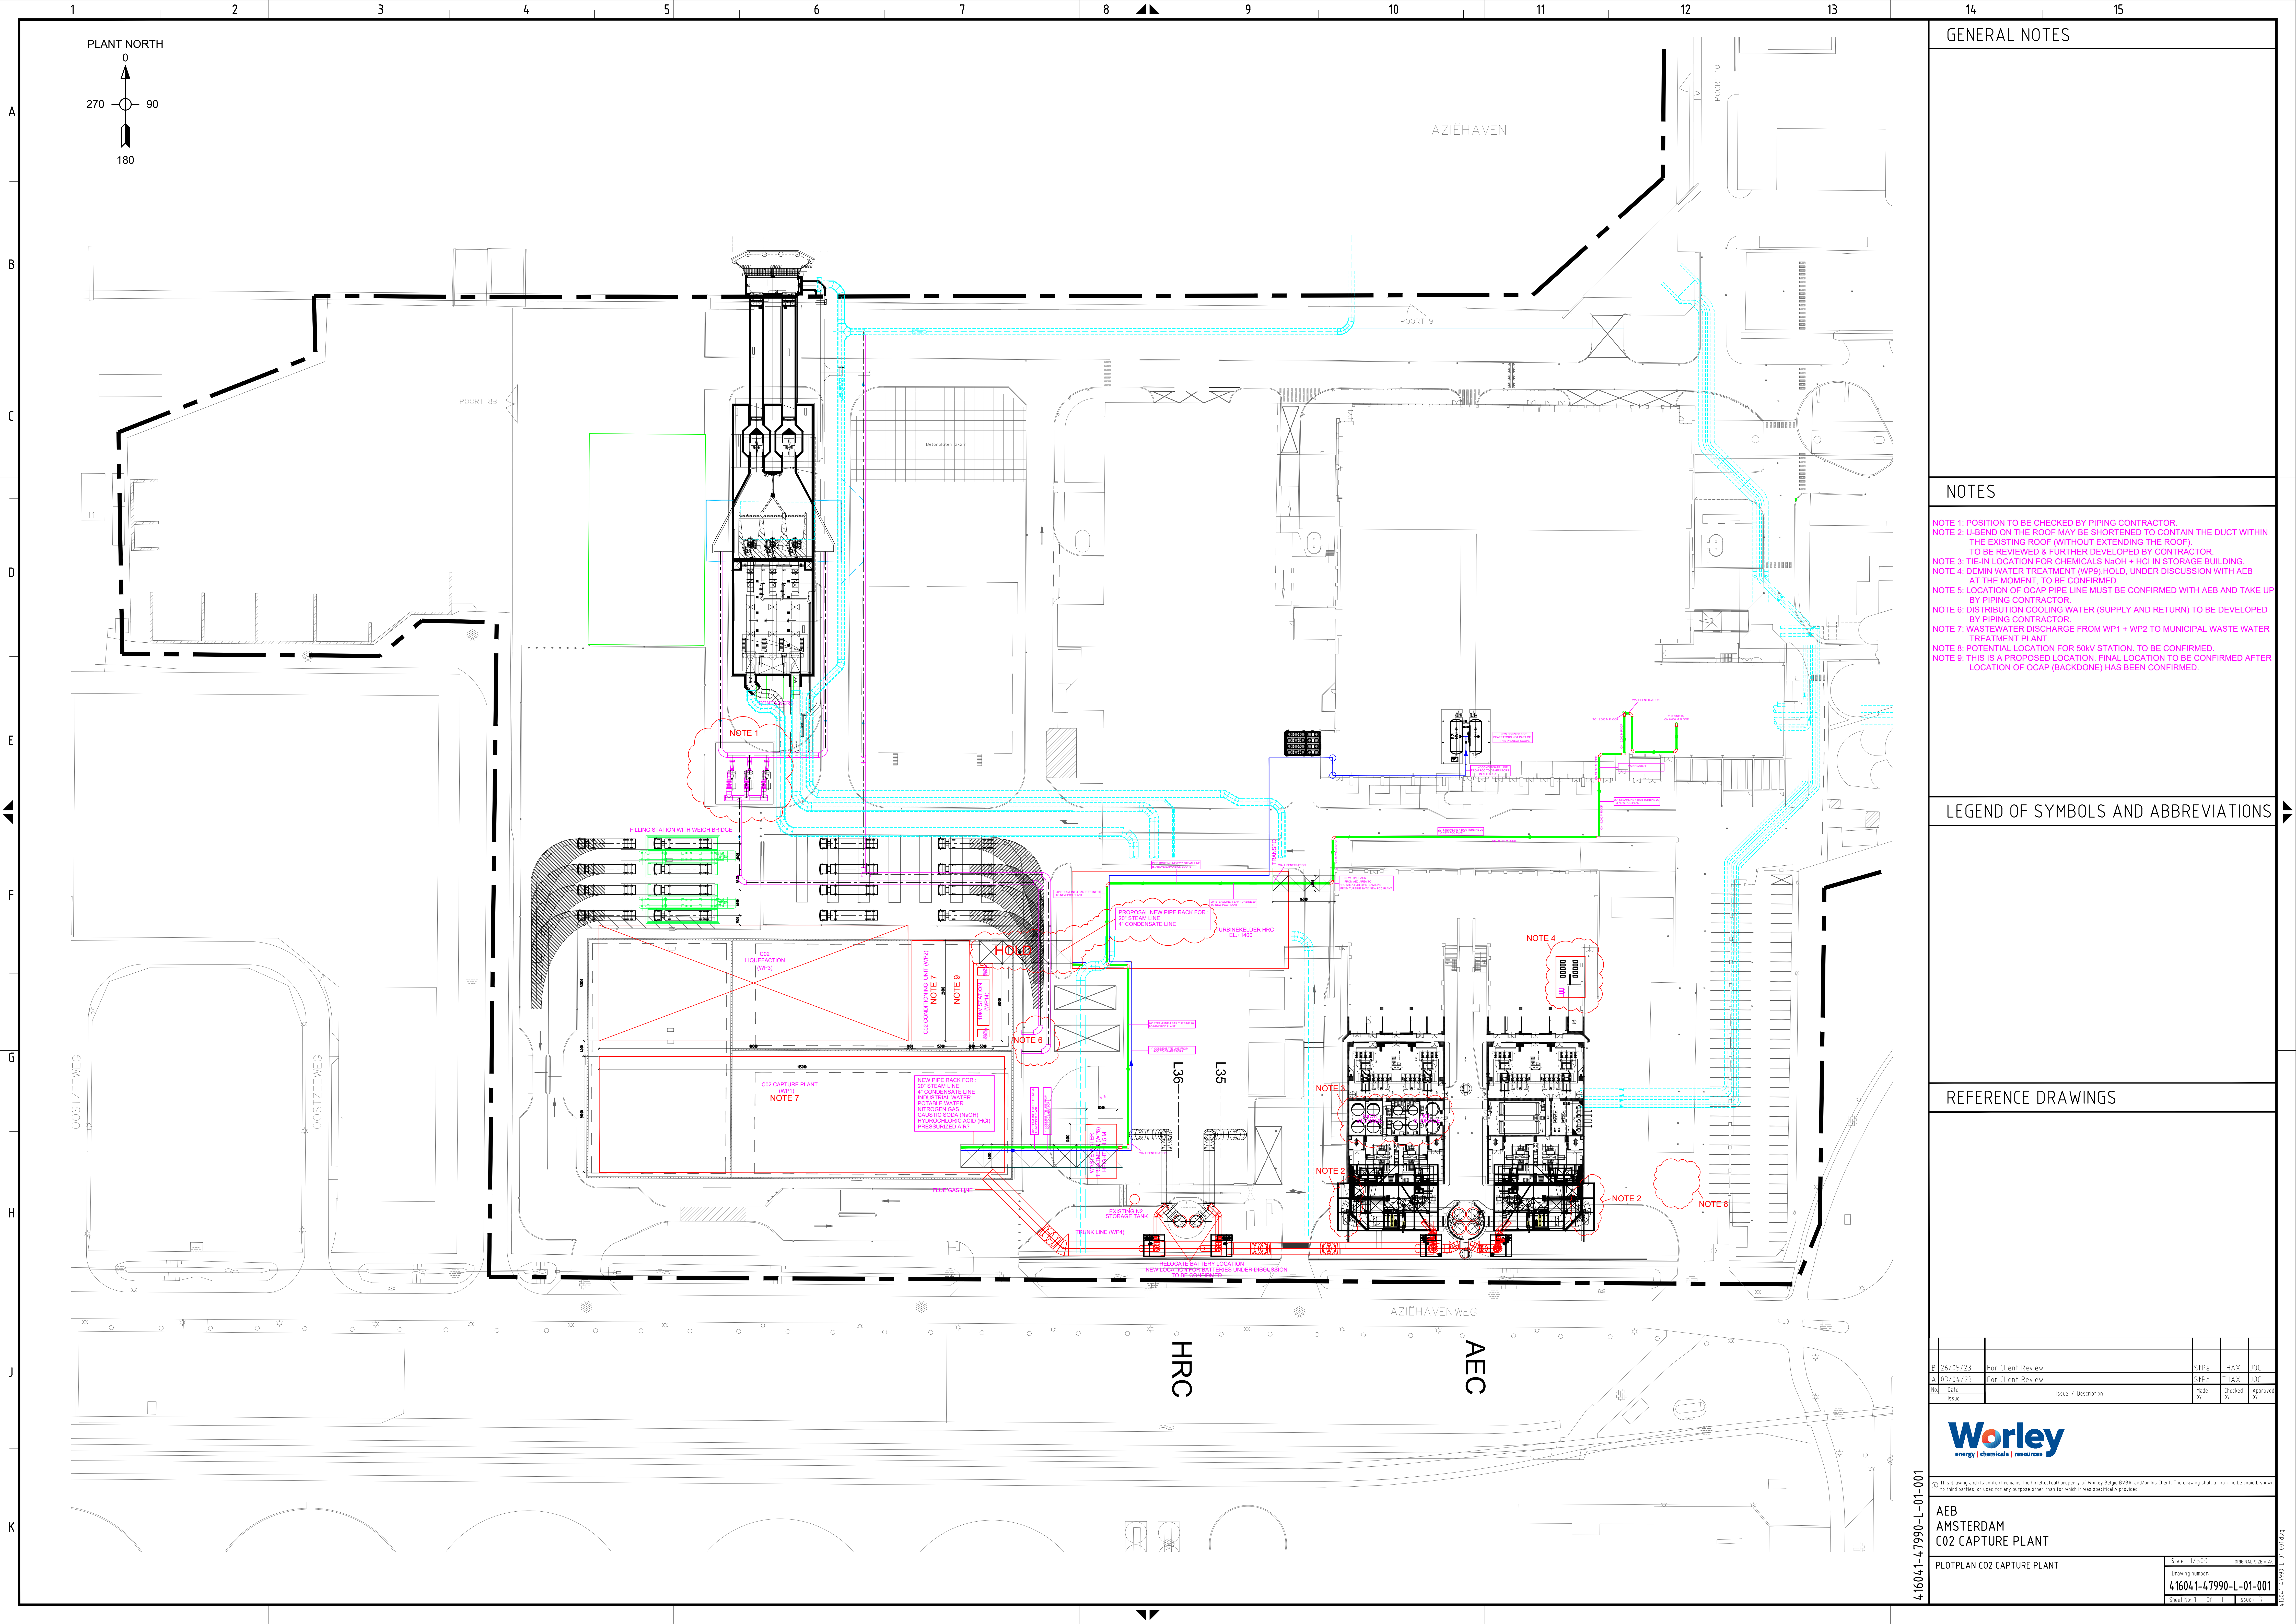

GENERAL NOTES

NOTES

- NOTE 1: POSITION TO BE CHECKED BY PIPING CONTRACTOR.
- NOTE 2: U-BEND ON THE ROOF MAY BE SHORTENED TO CONTAIN THE DUCT WITHIN THE EXISTING ROOF (WITHOUT EXTENDING THE ROOF). TO BE REVIEWED & FURTHER DEVELOPED BY CONTRACTOR.
- NOTE 3: TIE-IN LOCATION FOR CHEMICALS NaOH + HCl IN STORAGE BUILDING AT THE MOMENT, TO BE CONFIRMED.
- NOTE 4: LOCATION OF OCAP PIPE LINE MUST BE CONFIRMED WITH AEB AND TAKE UP BY PIPING CONTRACTOR.
- NOTE 5: DISTRIBUTION COOLING WATER (SUPPLY AND RETURN) TO BE DEVELOPED BY PIPING CONTRACTOR.
- NOTE 6: WASTEWATER DISCHARGE FROM WP1 + WP2 TO MUNICIPAL WASTE WATER TREATMENT PLANT.
- NOTE 7: POTENTIAL LOCATION FOR 50kV STATION. TO BE CONFIRMED.
- NOTE 8: THIS IS A PROPOSED LOCATION. FINAL LOCATION TO BE CONFIRMED AFTER LOCATION OF OCAP (BACKDONE) HAS BEEN CONFIRMED.

LEGEND OF SYMBOLS AND ABBREVIATIONS

REFERENCE DRAWINGS

B	26/05/23	For Client Review	SfPa	THAX	JOC
A	03/04/23	For Client Review	SfPa	THAX	JOC
No.	Date	Issue / Description	Issue	Checked by	Approved by



© This drawing and its content remains the intellectual property of Worley Bepa B.V. and/or its Client. The drawing shall at no time be copied, shown to third parties, or used for any purpose other than for which it was specifically provided.

AEB
AMSTERDAM
CO2 CAPTURE PLANT

Plotplan CO2 Capture Plant	Scale: 1:7500	Original Size: A1
Drawing number: 416041-47990-L-01-001	Sheet No: 1	Issue: 0

416041-47990-L-01-001