


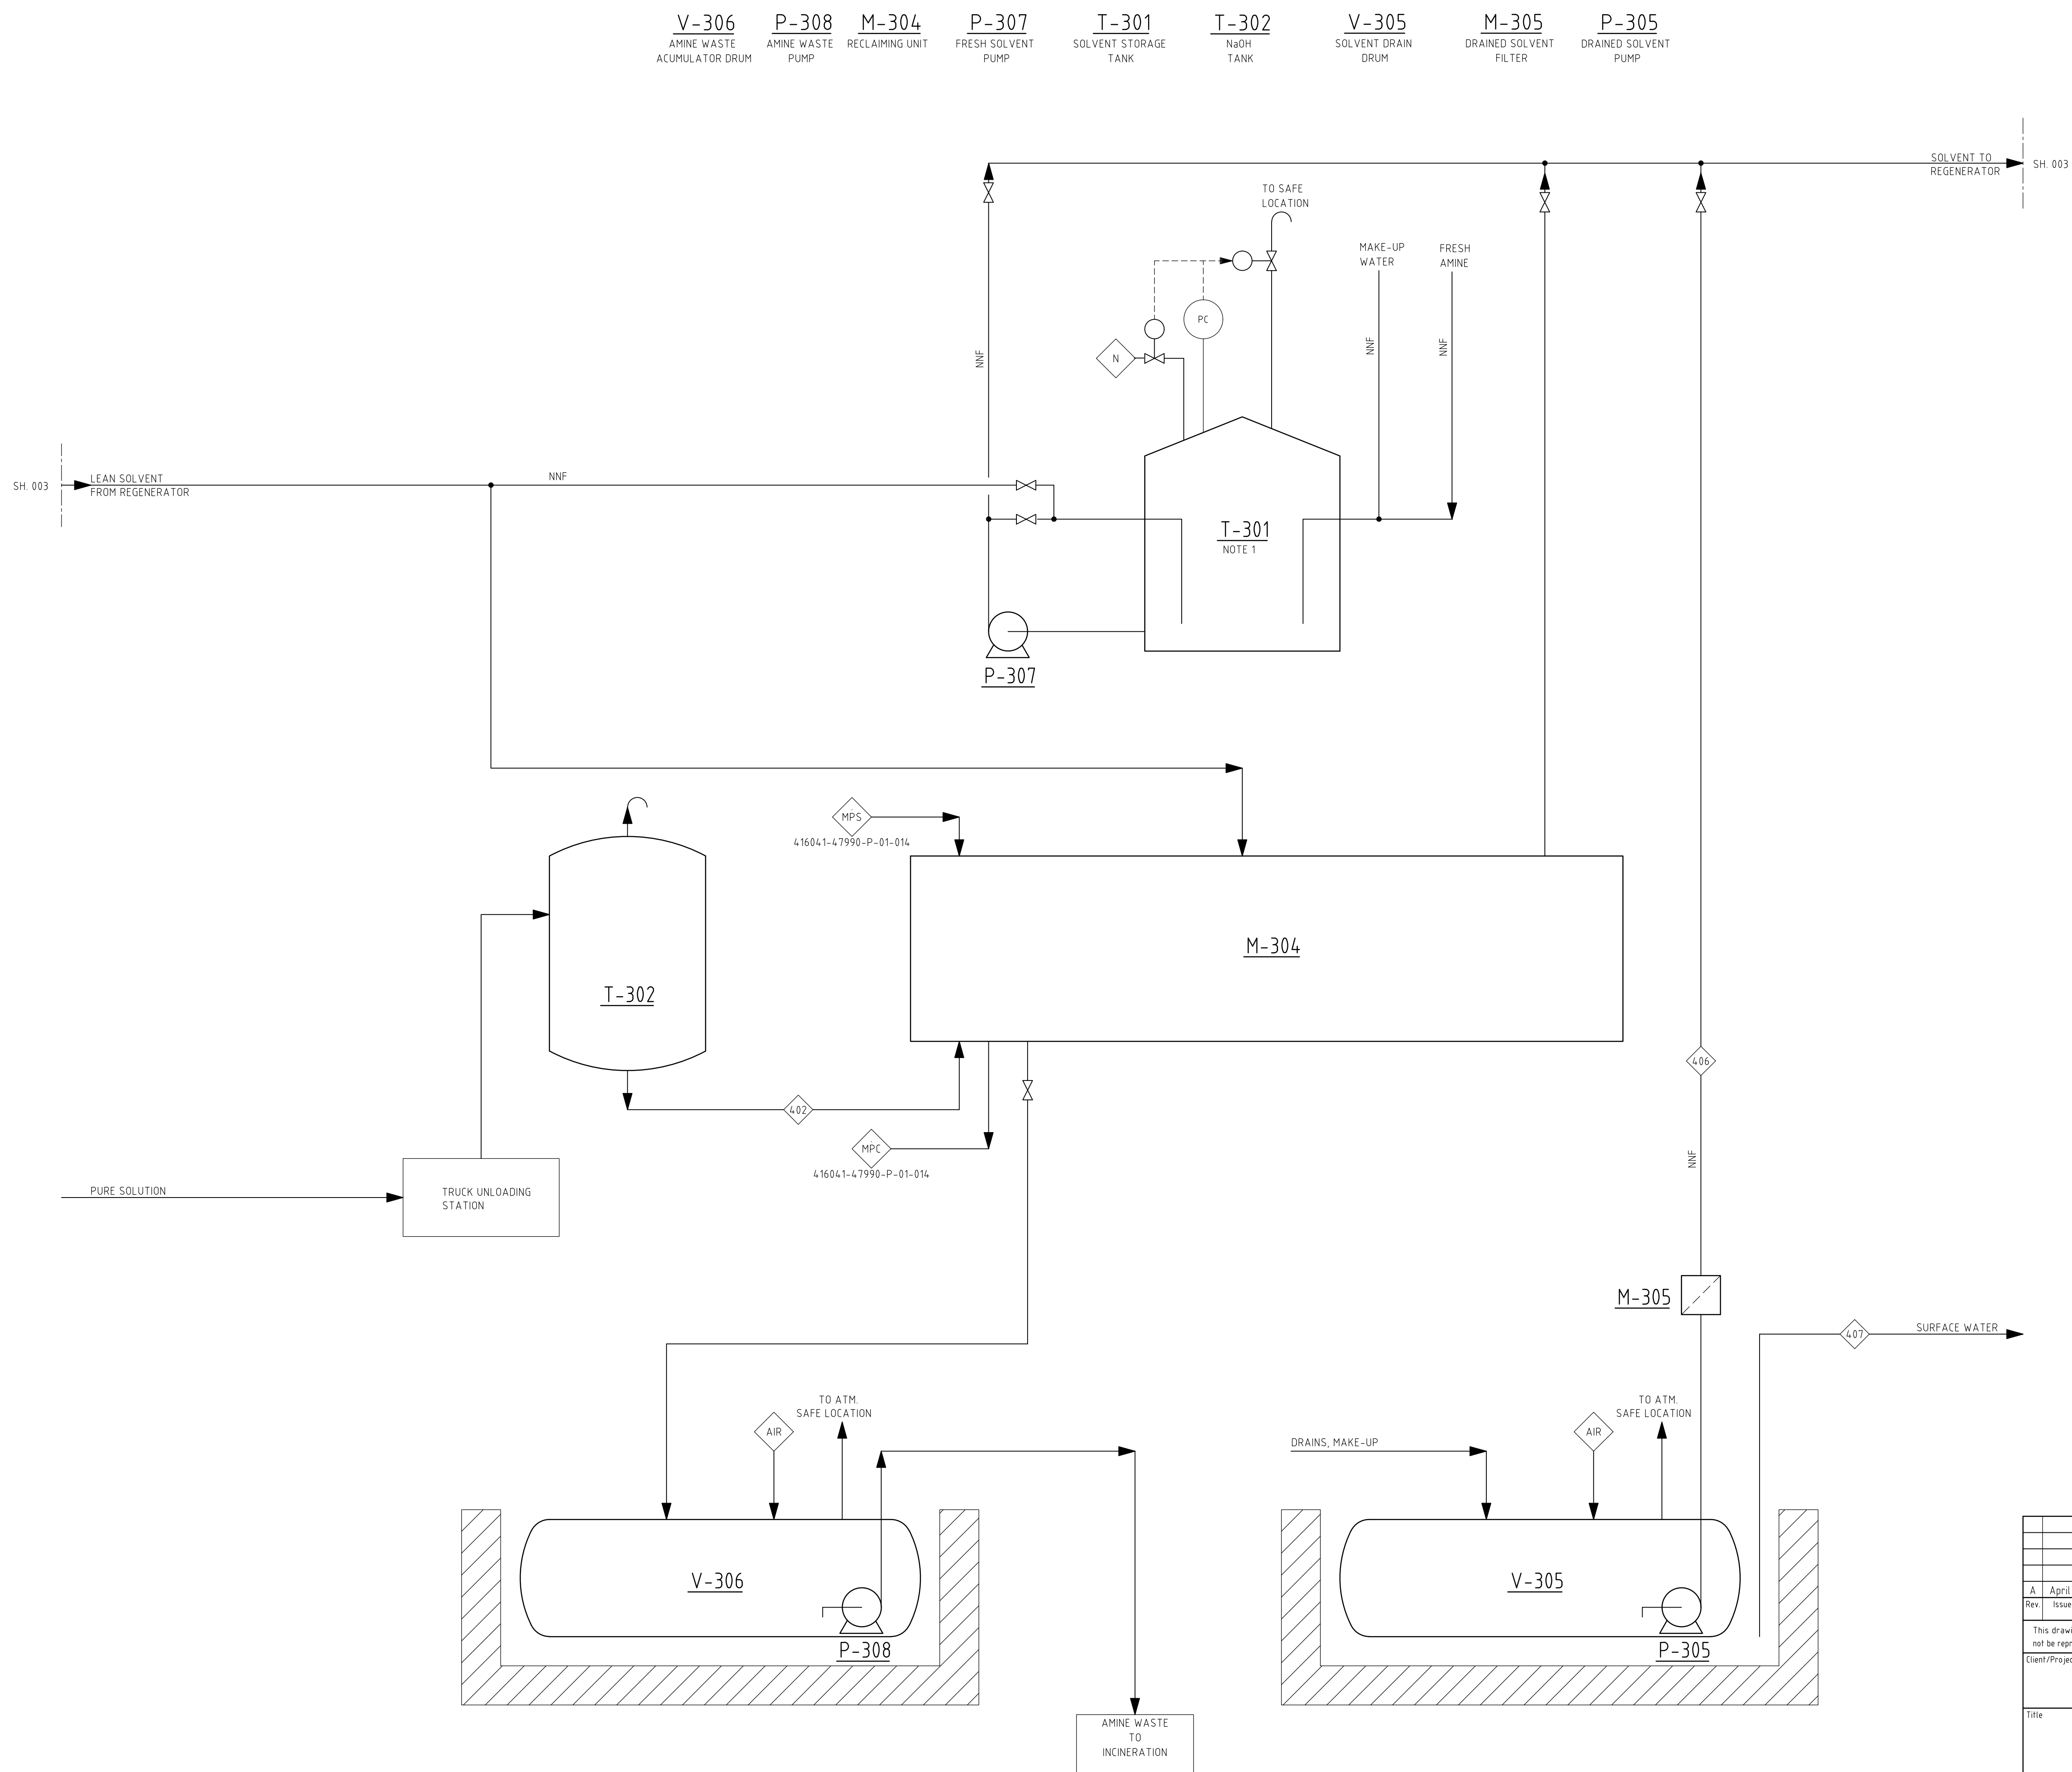

NOTES

1. AT LEAST ONE LARGE TANK IS REQUIRED FOR DE-INVENTORING THE PLANT
ADDITIONAL TANKS FOR MAKE-UP PENDING SELECTED SOLVENT.

ABBREVIATIONS

ATM	= ATMOSPHERE
B.L.	= BATTERY LIMIT
CWR	= COOLING WATER RETURN
CWS	= COOLING WATER SUPPLY
DCC	= DIRECT CONTACT COOLER
FG	= FLUE GAS
K.O.	= KNOCK OUT
LP	= LOW PRESSURE
LPC	= LOW PRESSURE CONDENSATE
LPS	= LOW PRESSURE STEAM
NNF	= NORMALLY NO FLOW

[illegible]