



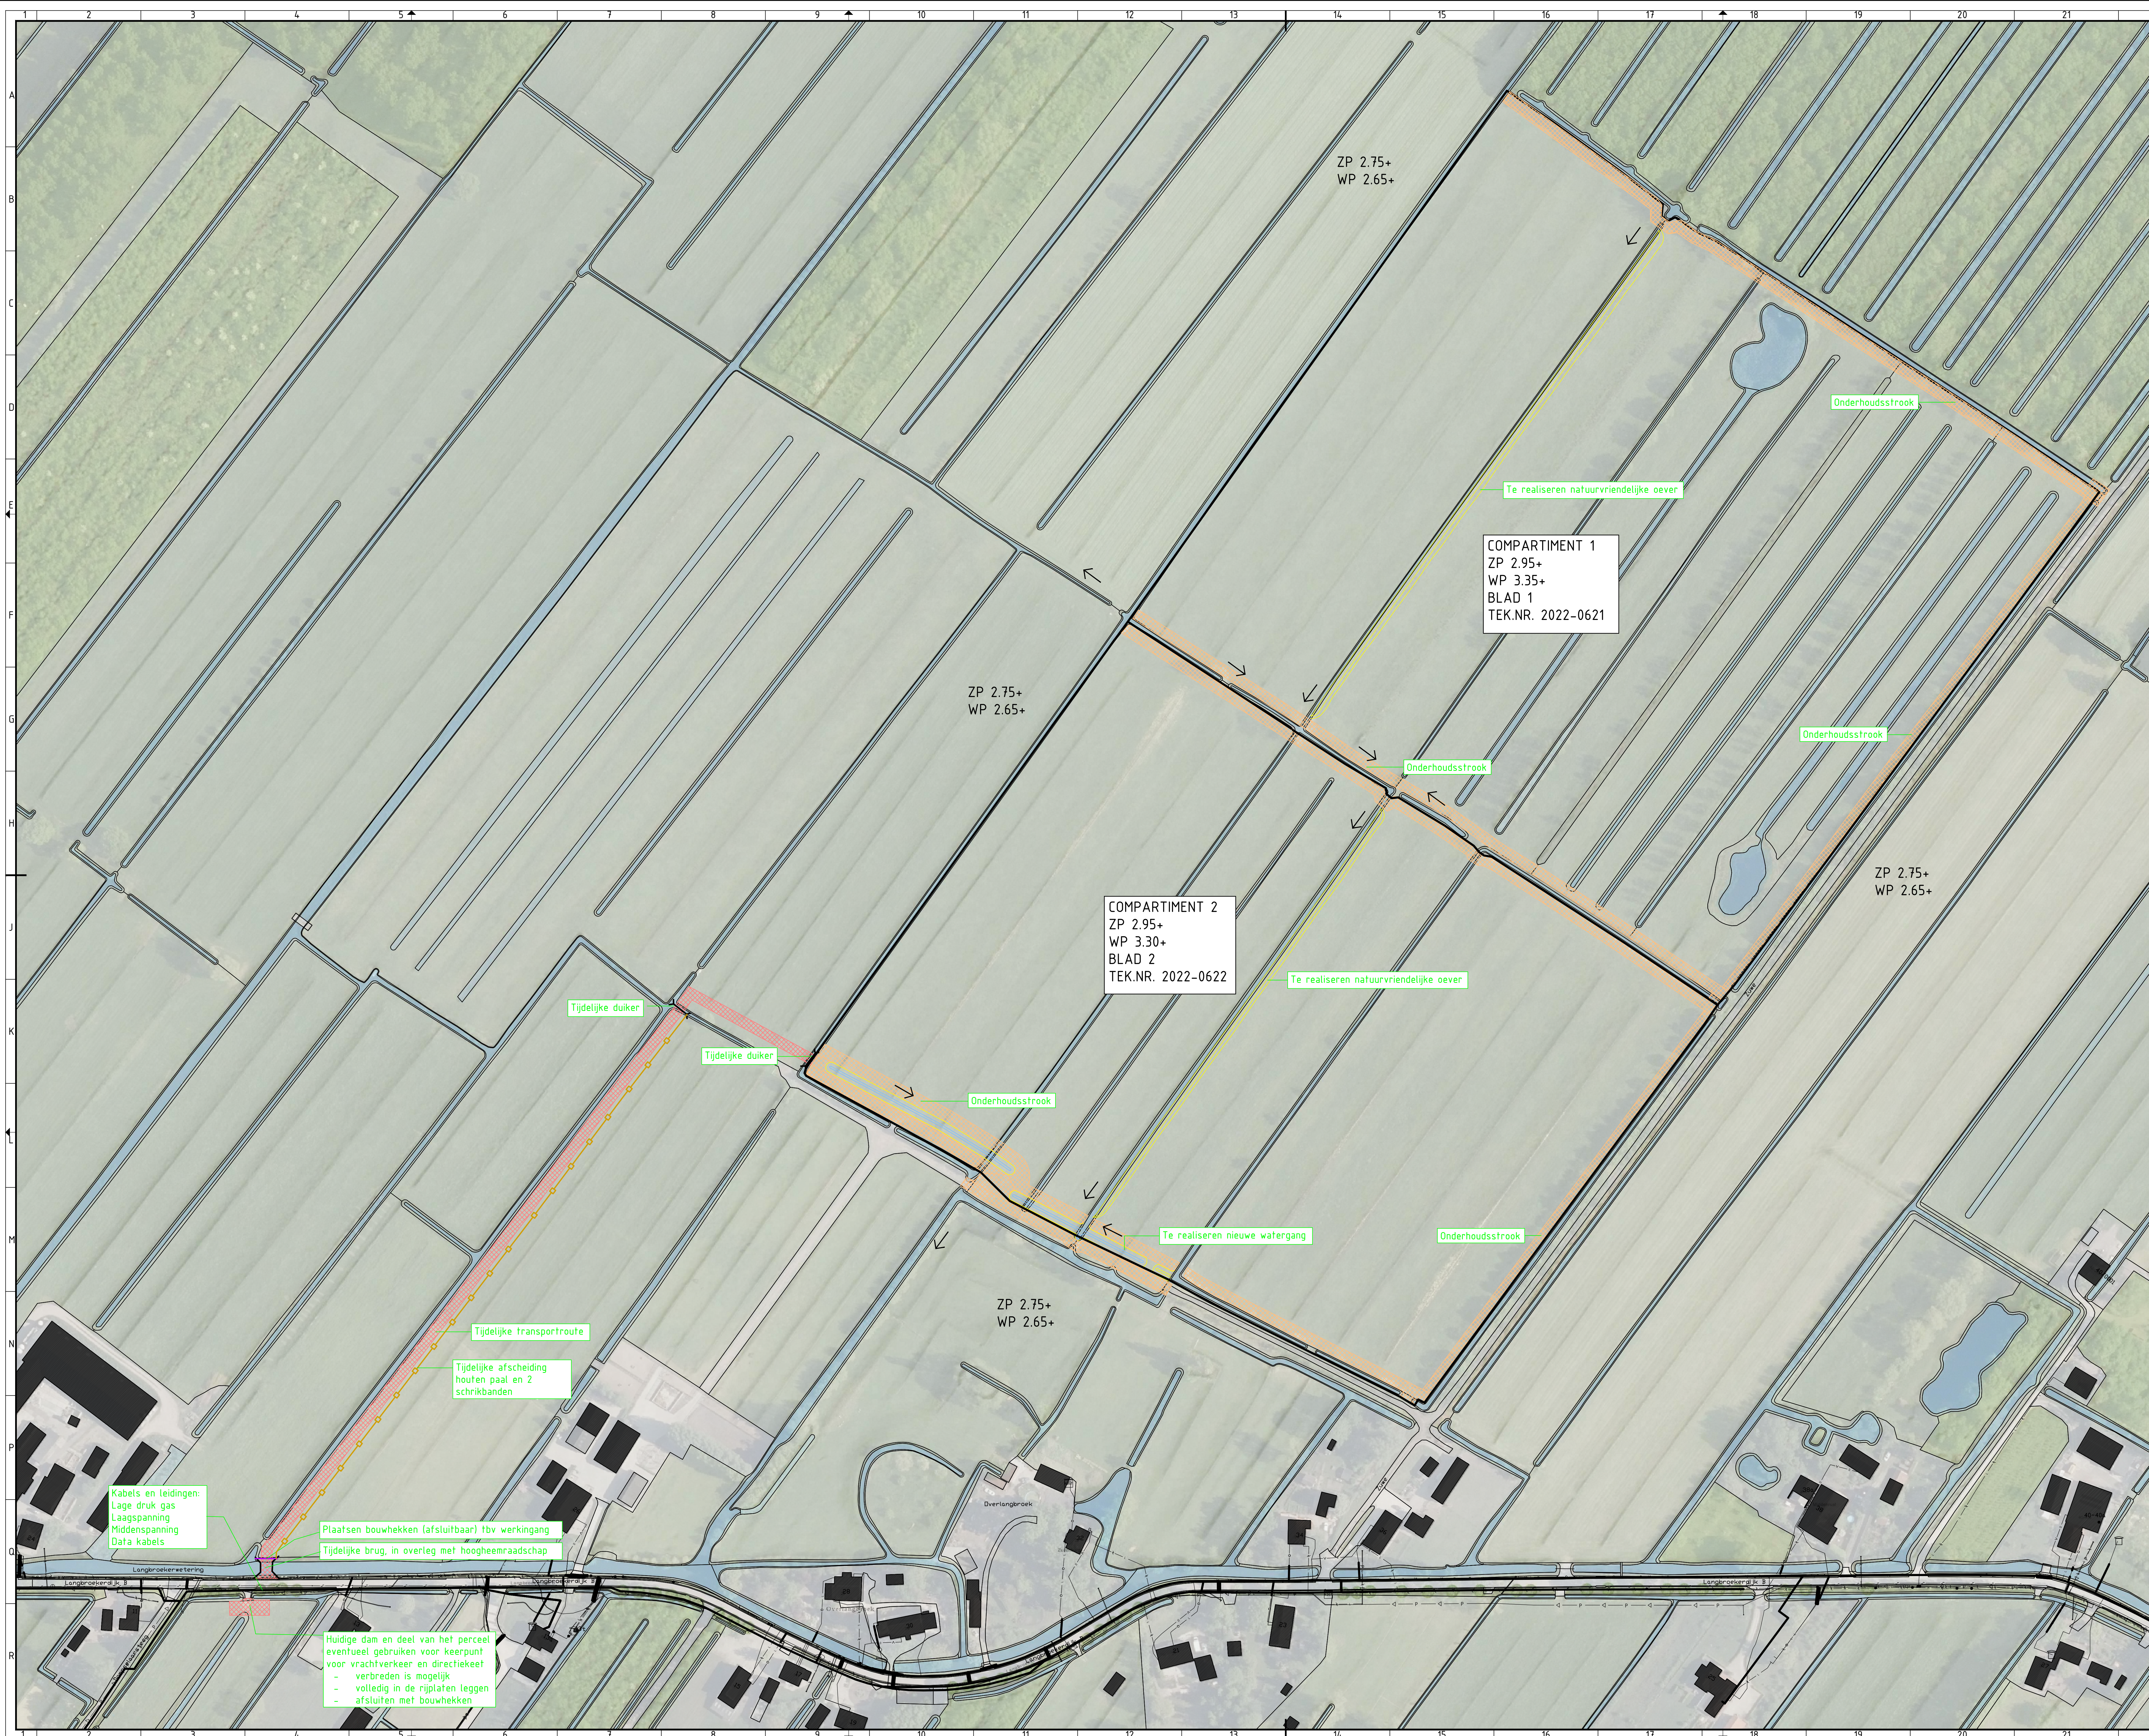

Verklaring

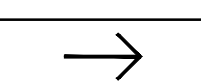

Stroomrichting oppervlaktewater

8	10-05-2024	Beh. bij nota van inlichtingen d.d. 10-05-2024	HV	☒	MVG	☒	MVG	☒
7	03-04-2024	Besteksexemplaar 2024-03-02	MLU	☒	MVG	☒	MVG	☒
6	20-03-2024	Besteksexemplaar 2024-03-05	MVG	☒	MVG	☒	MVG	☒
5	20-02-2024	Besteksexemplaar 2024-02-29	PSA	☒	MVG	☒	MVG	☒
4	23-01-2024	Besteksexemplaar 2024-01-23	PSA	☒	MVG	☒	MVG	☒
3	07-04-2023	Besteksexemplaar 2023-04-07	PSA	☒	BCO	☒	BCO	☒
2	26-10-2020	Aanpassingen opmerkingen 12 oktober 2022	PSA	☒	BCO	☒	BCO	☒
1	31-08-2020	Aanpassingen opmerkingen 27 juli 2020	PSA	☒	BCO	☒	BCO	☒
0	29-03-2022		PSA	☒	BCO	☒	BCO	☒
Version	Datum	Omschrijving	Opsteller	Pa	Verificator	Pa	Valideator	Pa

Bestek Zuwe Overlangbroek

Onderdeel
Blad 0: Overzichtstekening transportroute

Opdrachtgever
Staatsbosbeheer

Fase	Projectnummer
Bestek	SB032-0001
Formaat	Tekeningnummer
A0-841x1260	2022-0620
Schaal	Behorende bij doc. nr.
1: 1000	

kragten

[!\[\]\(cf531ed27e91483460120fcc057b3901_img.jpg\)](#) [!\[\]\(34fde9b7c74442c0438f550a41236260_img.jpg\)](#) [!\[\]\(f3ffd03e145adb5d0f6f54d9f4fb82fd_img.jpg\)](#) [!\[\]\(1512695720264d2aab11e6ec2cb67c0e_img.jpg\)](#) [!\[\]\(d06e0e0a5ce4085deb80bf730d27022b_img.jpg\)](#)