
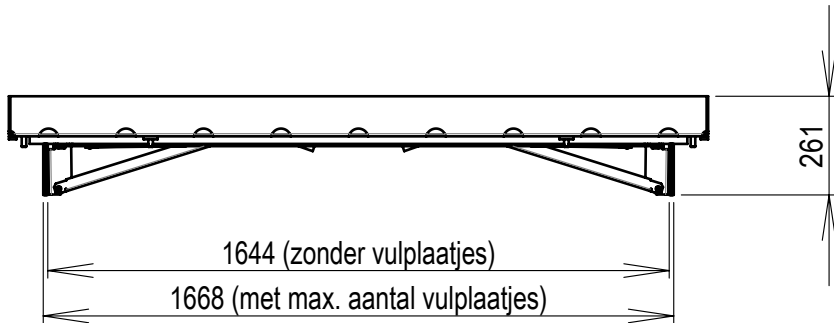
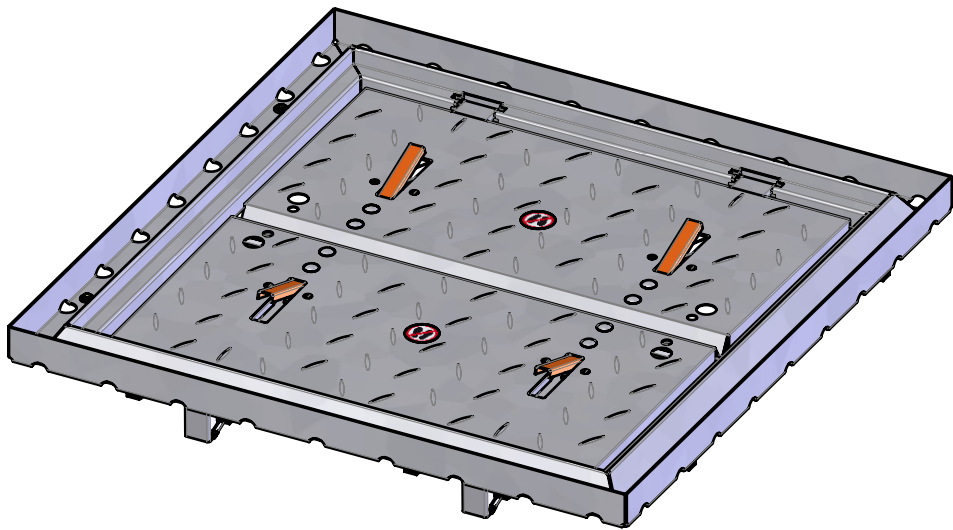


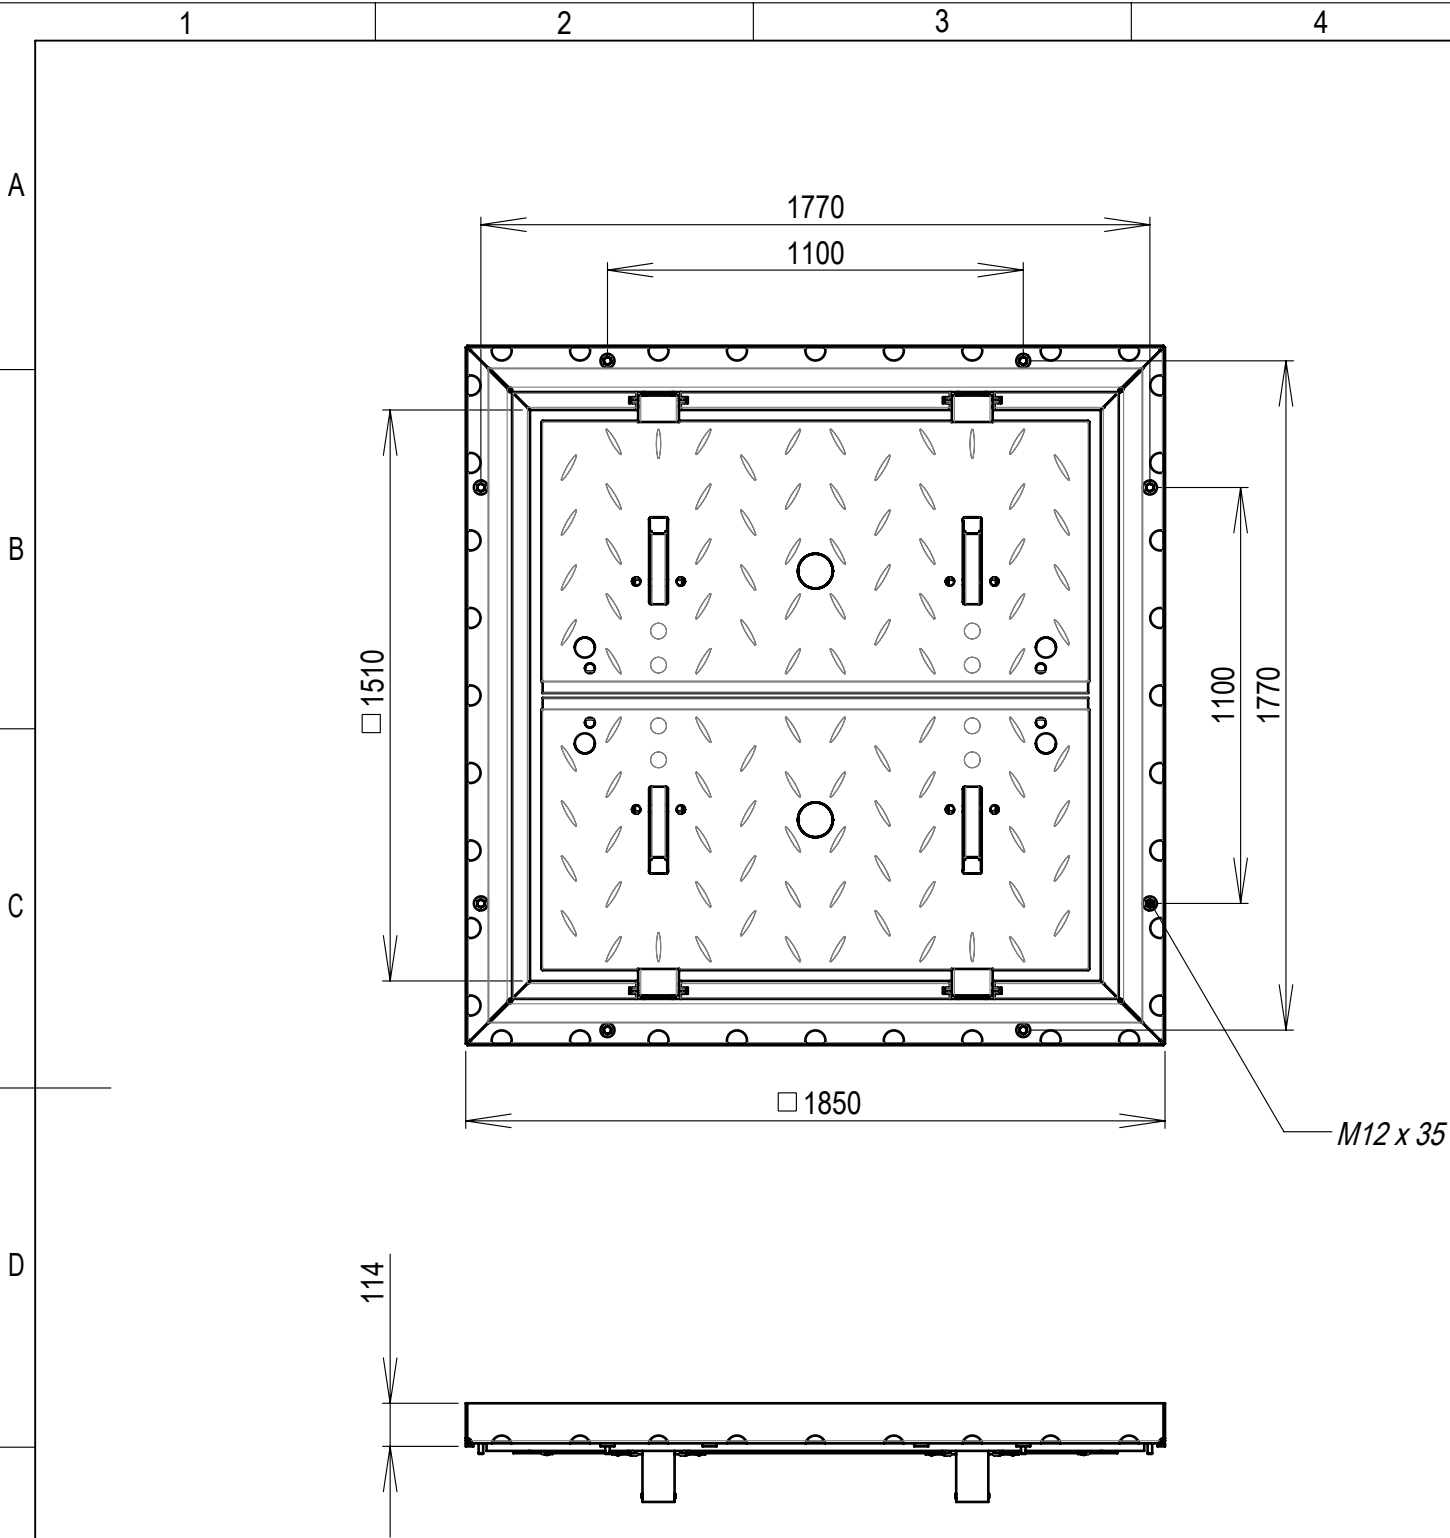

toleranties volgens NEN-ISO 2768-1	lengte								hoek				materiaal:	lasproces: -	A3
	0,5 t/m 6	6 t/m 30	30 t/m 120	120 t/m 400	400 t/m 1000	1000 t/m 2000	2000 t/m 4000	t/m 10	10 t/m 50	50 t/m 120	120 t/m 400	vanaf 400			
klasse: m	±0,1	±0,2	±0,3	±0,5	±0,8	±1,2	±2	±1°	±30'	±20'	±10'	±5'	nabehandeling: Geen	R: -, V: -, δ:	⊕
													soort tekening: Maatschets	gew.: 194.67 kg	[mm]
													fase: Production	schaal:	1:20
NEN-ISO 406, NEN-ISO 1101													getekend: M. Rijken	02/07/2014	blad: 1/1
opmerkingen:													vrijgegeven: M. Rijken	02/07/2014	versie: 01
omschrijving:													gewijzigd: M. Rijken	02/07/2014	tek. nr.: 00035824
Console 1650													ROYAL DUTCH BAMMENS		
													Straatweg 7 3604 BA Maarssen tel: 0346 592411 info@bammens.com		
													artikelcode: 549869		