


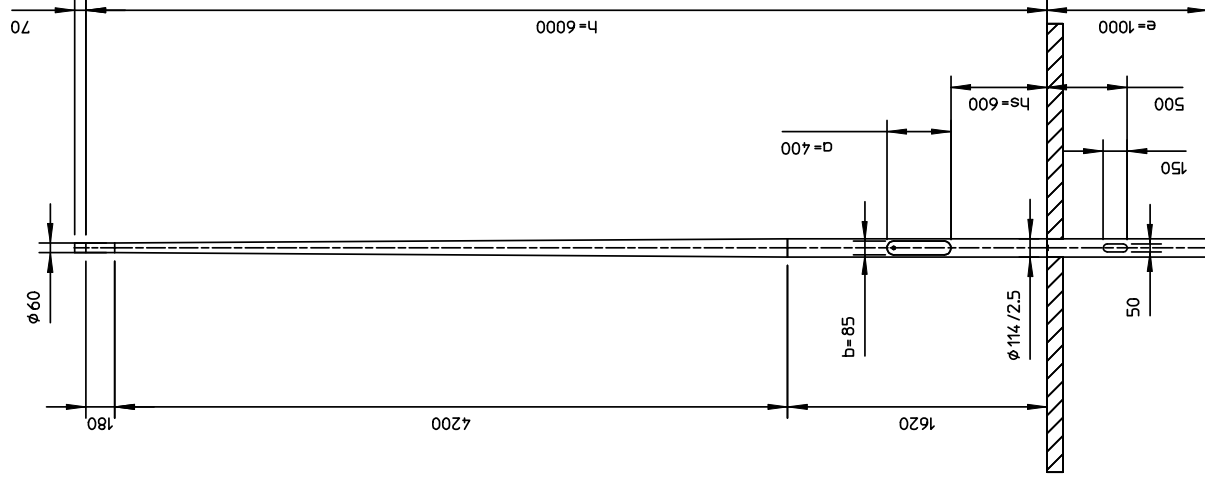

11	0.04	LITER	IPC	IPC	
10	1.00	ST	Stuitbout RVS A2/3K M8x25MM	693.00226.000	
9	1.00	ST	Ronde buis 114.00 x 2.50mm	20160.06700.LMB	
8	1.00	ST	Beschermring 114 mm.	693.00030.114	
7	1.00	ST	Aardbout hamerkop M8x25	693.00020.025	
6	1.00	ST	Beschermring kabelgat	693.00031.000	
5	710	mm	Binnenbuis 114 incl rail	17018.08000.BBL	
4	1.00	ST	Stuitlip ALU	693.00250.000	
3	1.00	ST	Stuitbeugel Nedal	693.00241.000	
2	0.43	M2	Thermoplast	THERMOPLAST	
1	2.00	ST	Glijmoer zwart Norm15/07 M6	693.00060.000	
Item	Aant	Eenh	Omschrijving		
Lt		1620 mm.	Maten in mm tenzij anders aangegeven.		
Lc		4200 mm.	Door	Datum	
M		16.6 kg.	Getek.	JK	17-05-2004
Doorn		1145-6	Geconfr.	.	.
Leg		ALU-6063T6			



MEMBER OF THE
Huntindouglas
group

Grondstuk behandeling Thermoplast/PC 200 mm boven het maaiveld