



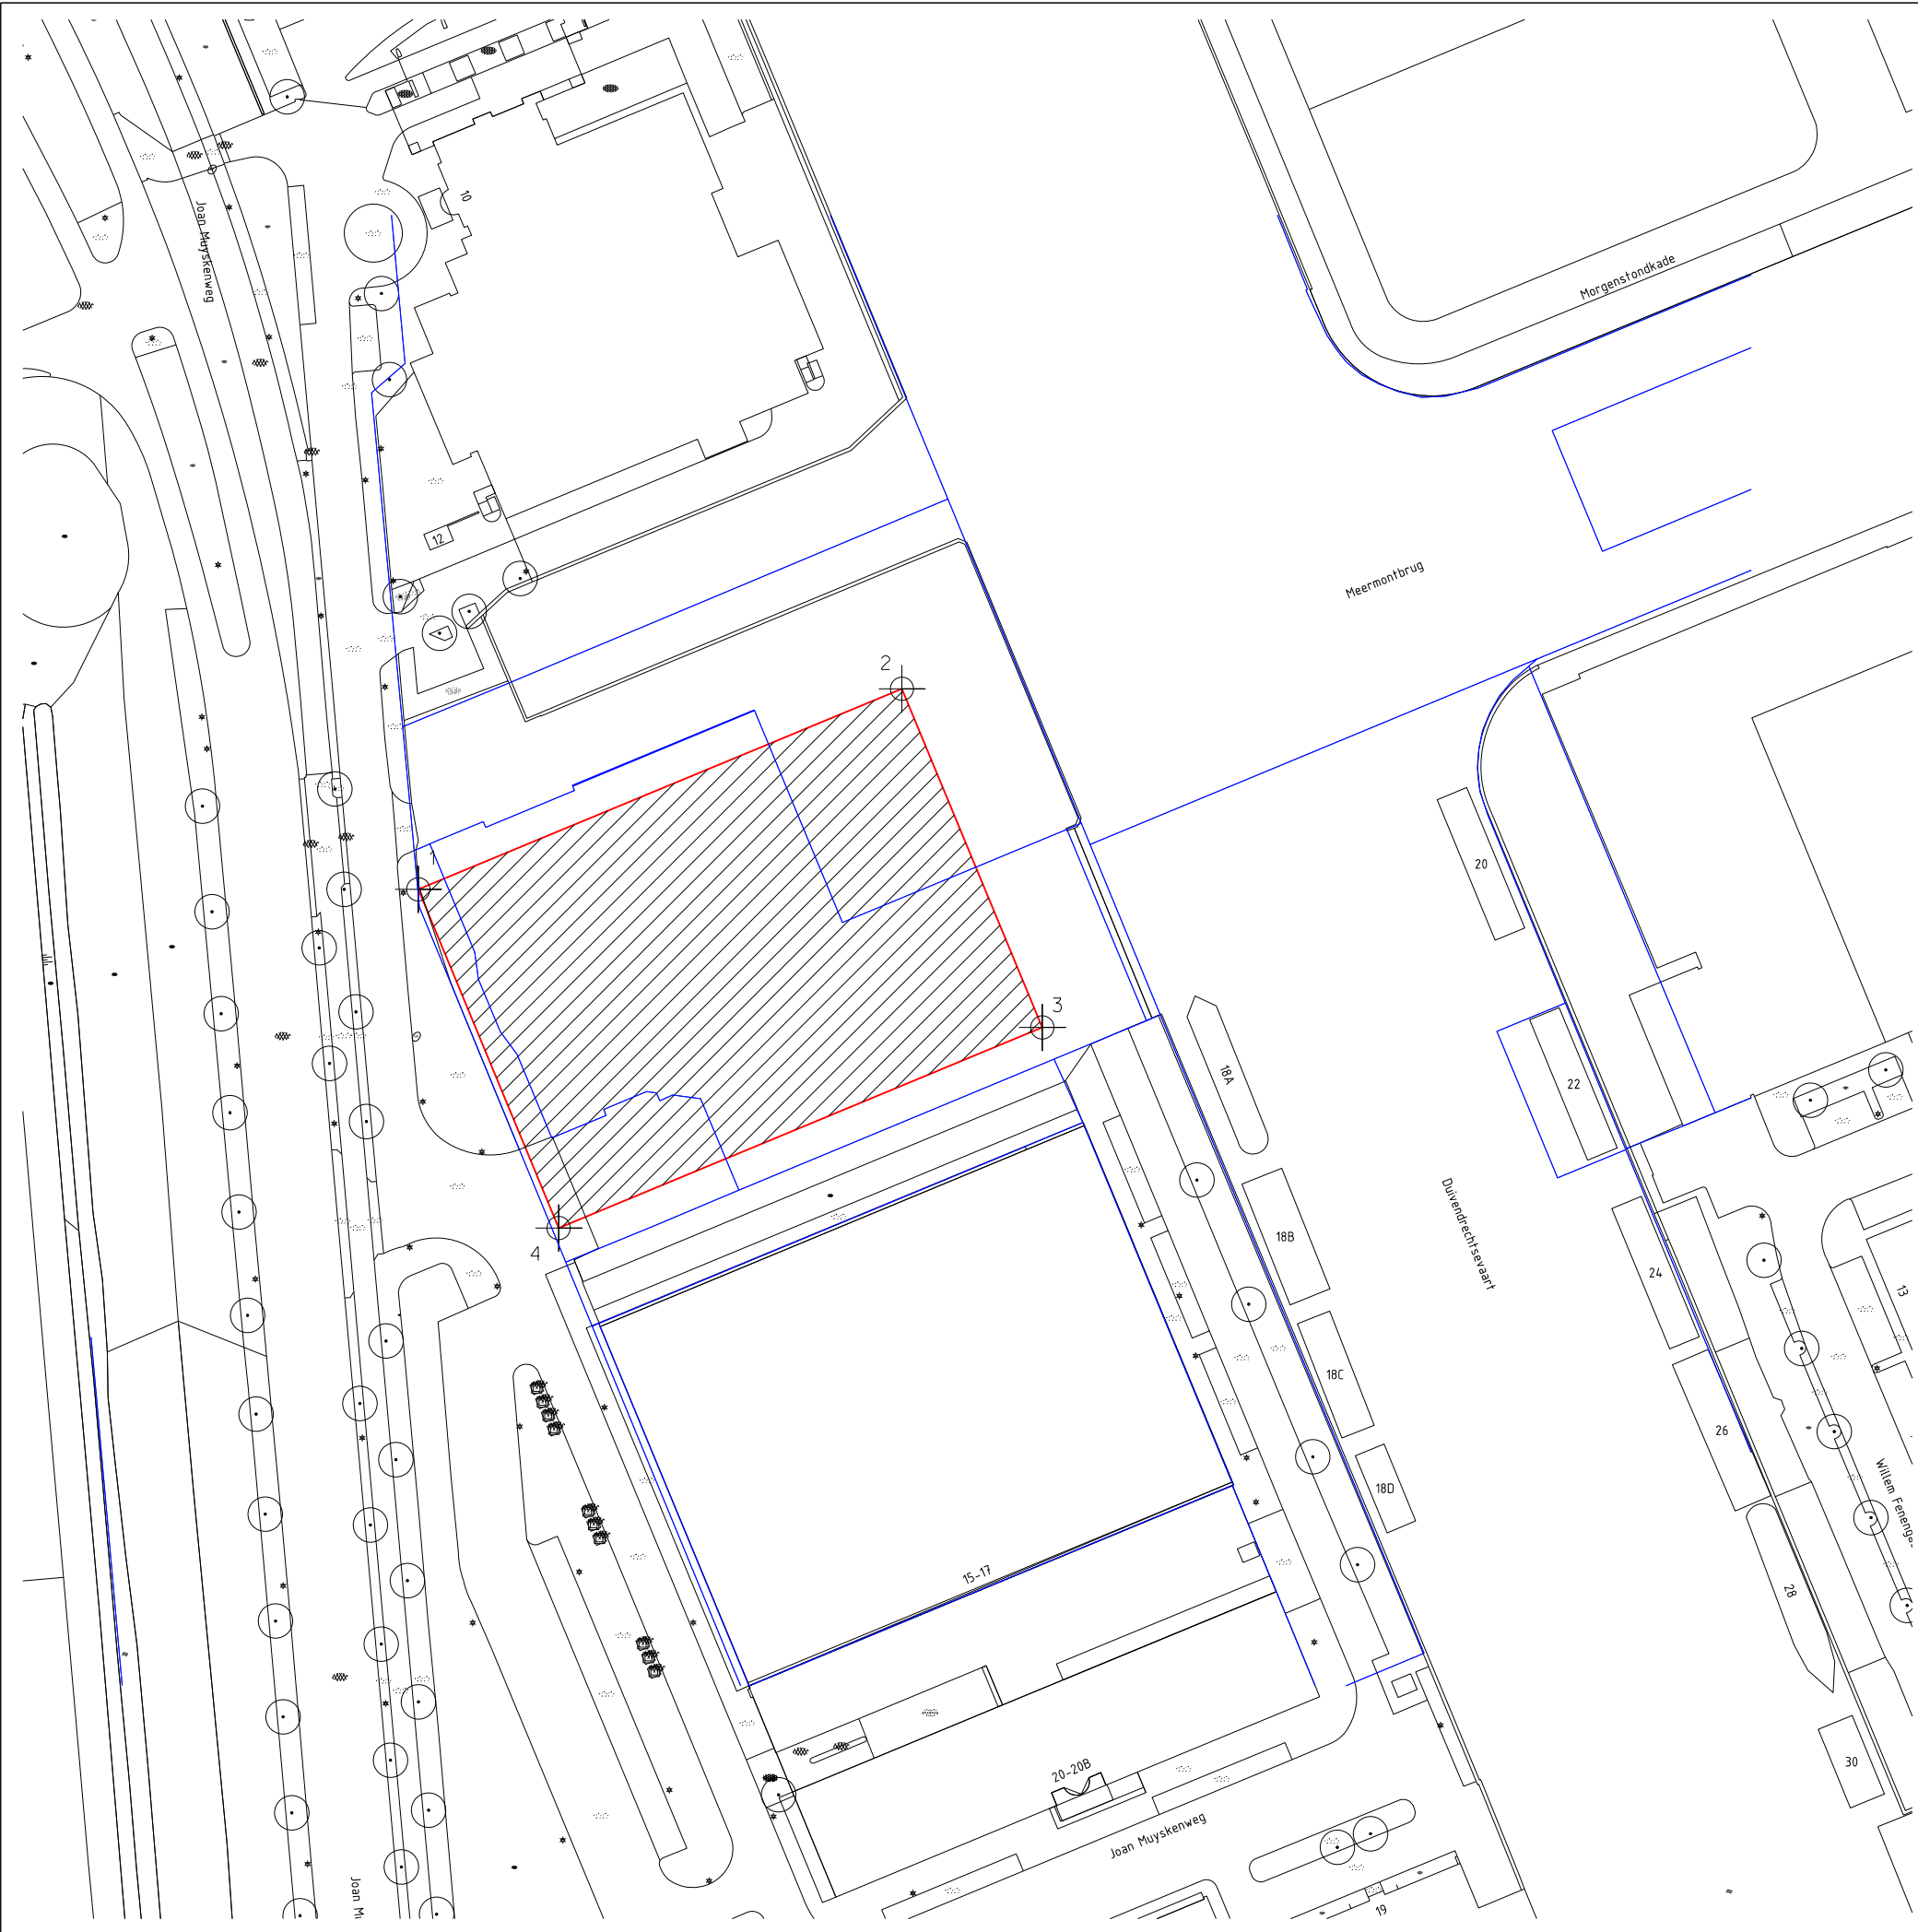


KAD. GEM. AMSTERDAM
SECTIE AG

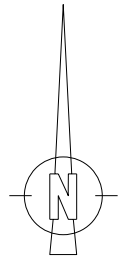

1	X=122711.5780,Y=483040.8440
2	X=122781.7850,Y=483069.9490
3	X=122802.1581,Y=483020.8051
4	X=122731.9520,Y=482991.7000

Kadastraal: ged. 1090, ged. 1985,
ged. 1987

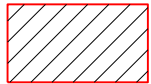

kavel uitgifte 4043m2



Gemeente Amsterdam
Grond en Ontwikkeling
Afdeling Erfpacht/Gronduitgifte

VAN DEZE KAART
KAN NIET GEMETEN WORDEN

Kavel 1 Amstelkwartier Joan Muyskenweg 12-14		
d.d.24-04-2024	schaal 1: 1000	tek.nr. 2024-099
get.R.Lakhai	dos.E 16838/1	