


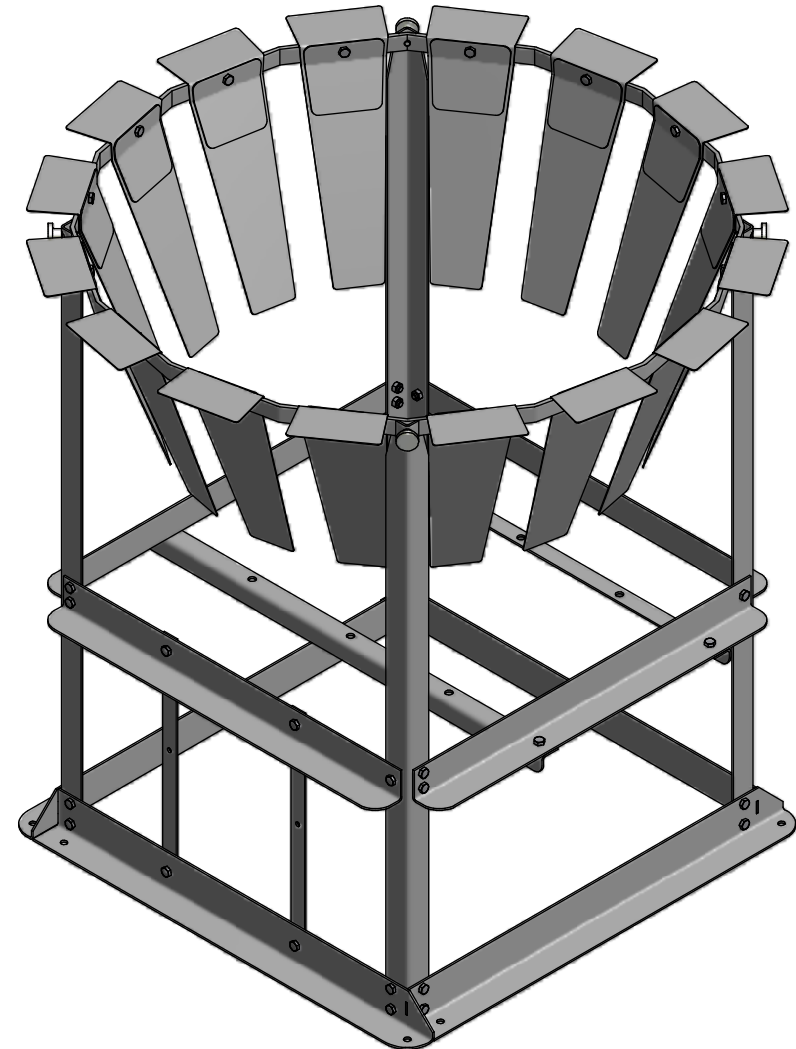
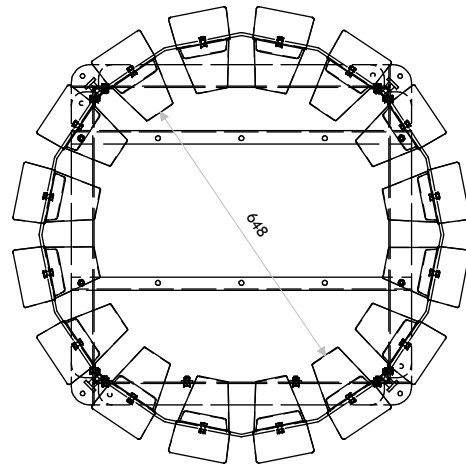


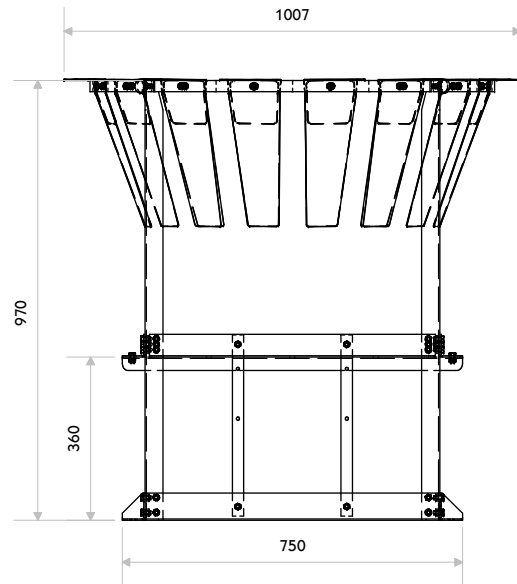

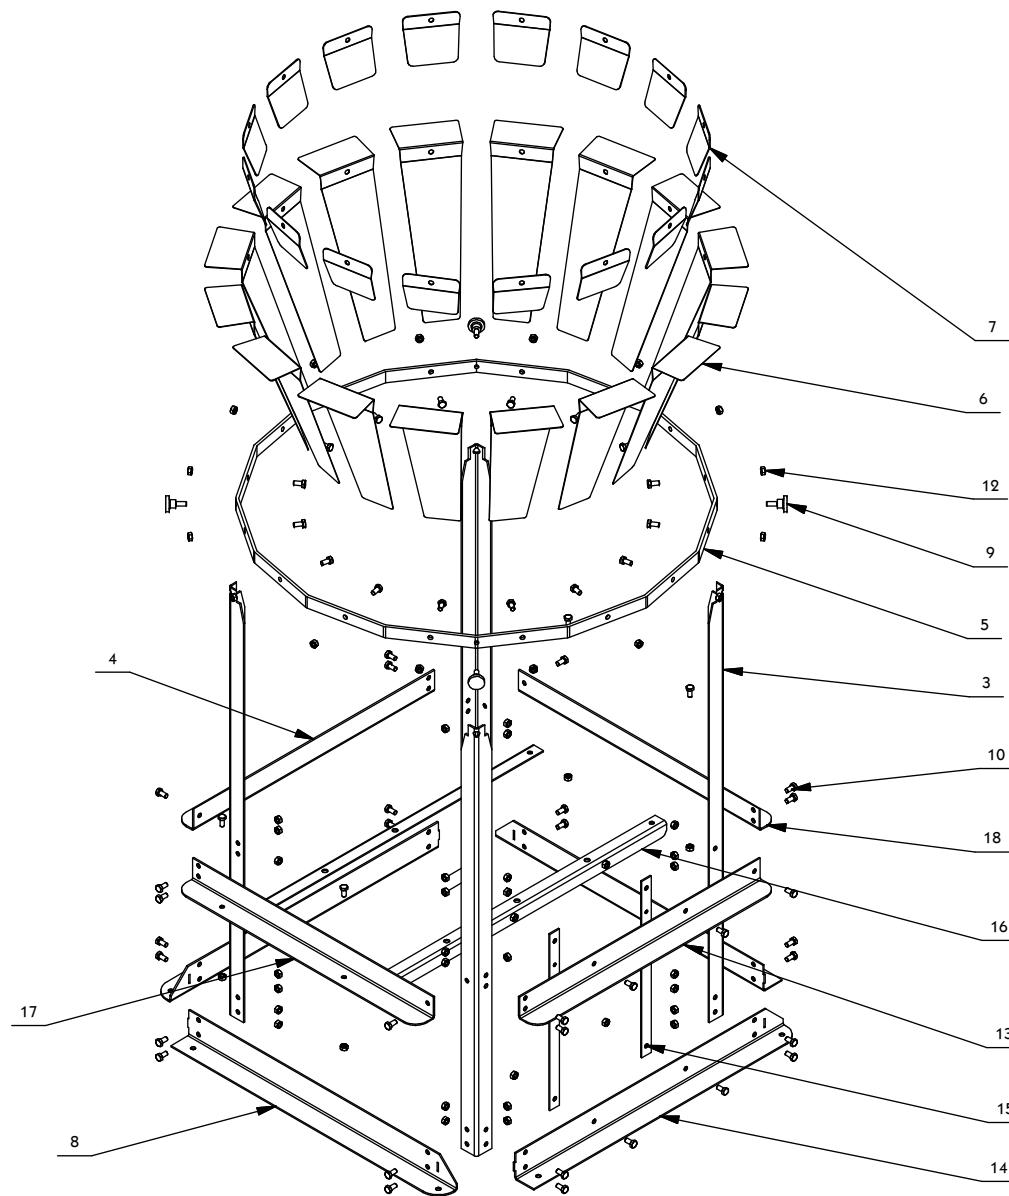


Onderdelen		
Nr.	Per stuk	Bladzijde
3	4	4-12
4	1	7-13
5	1	3-14
6	16	5-14
7	16	8-14
8	3	6-14
9	4	Din 464 A1-50 M8x20
10	52	Din 933 A2-70 M8x16
12	52	Din 985 A2-70 M8
13	1	9-14
14	1	10-14
15	2	11-14
16	2	12-14
17	1	13-14
18	1	14-14


Kantenbreken

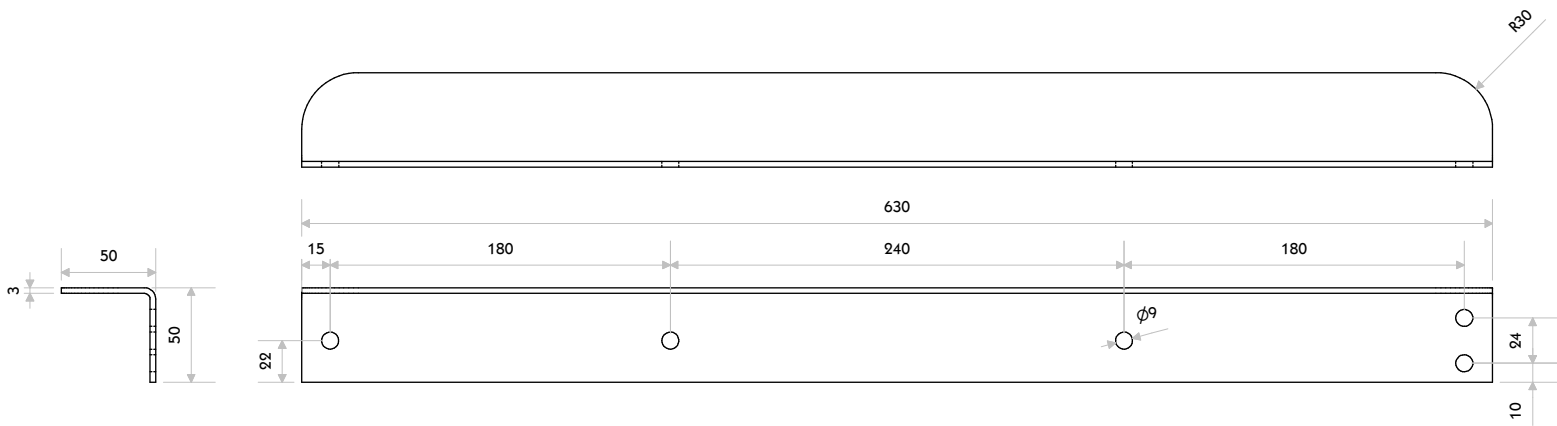


Kantenbreken

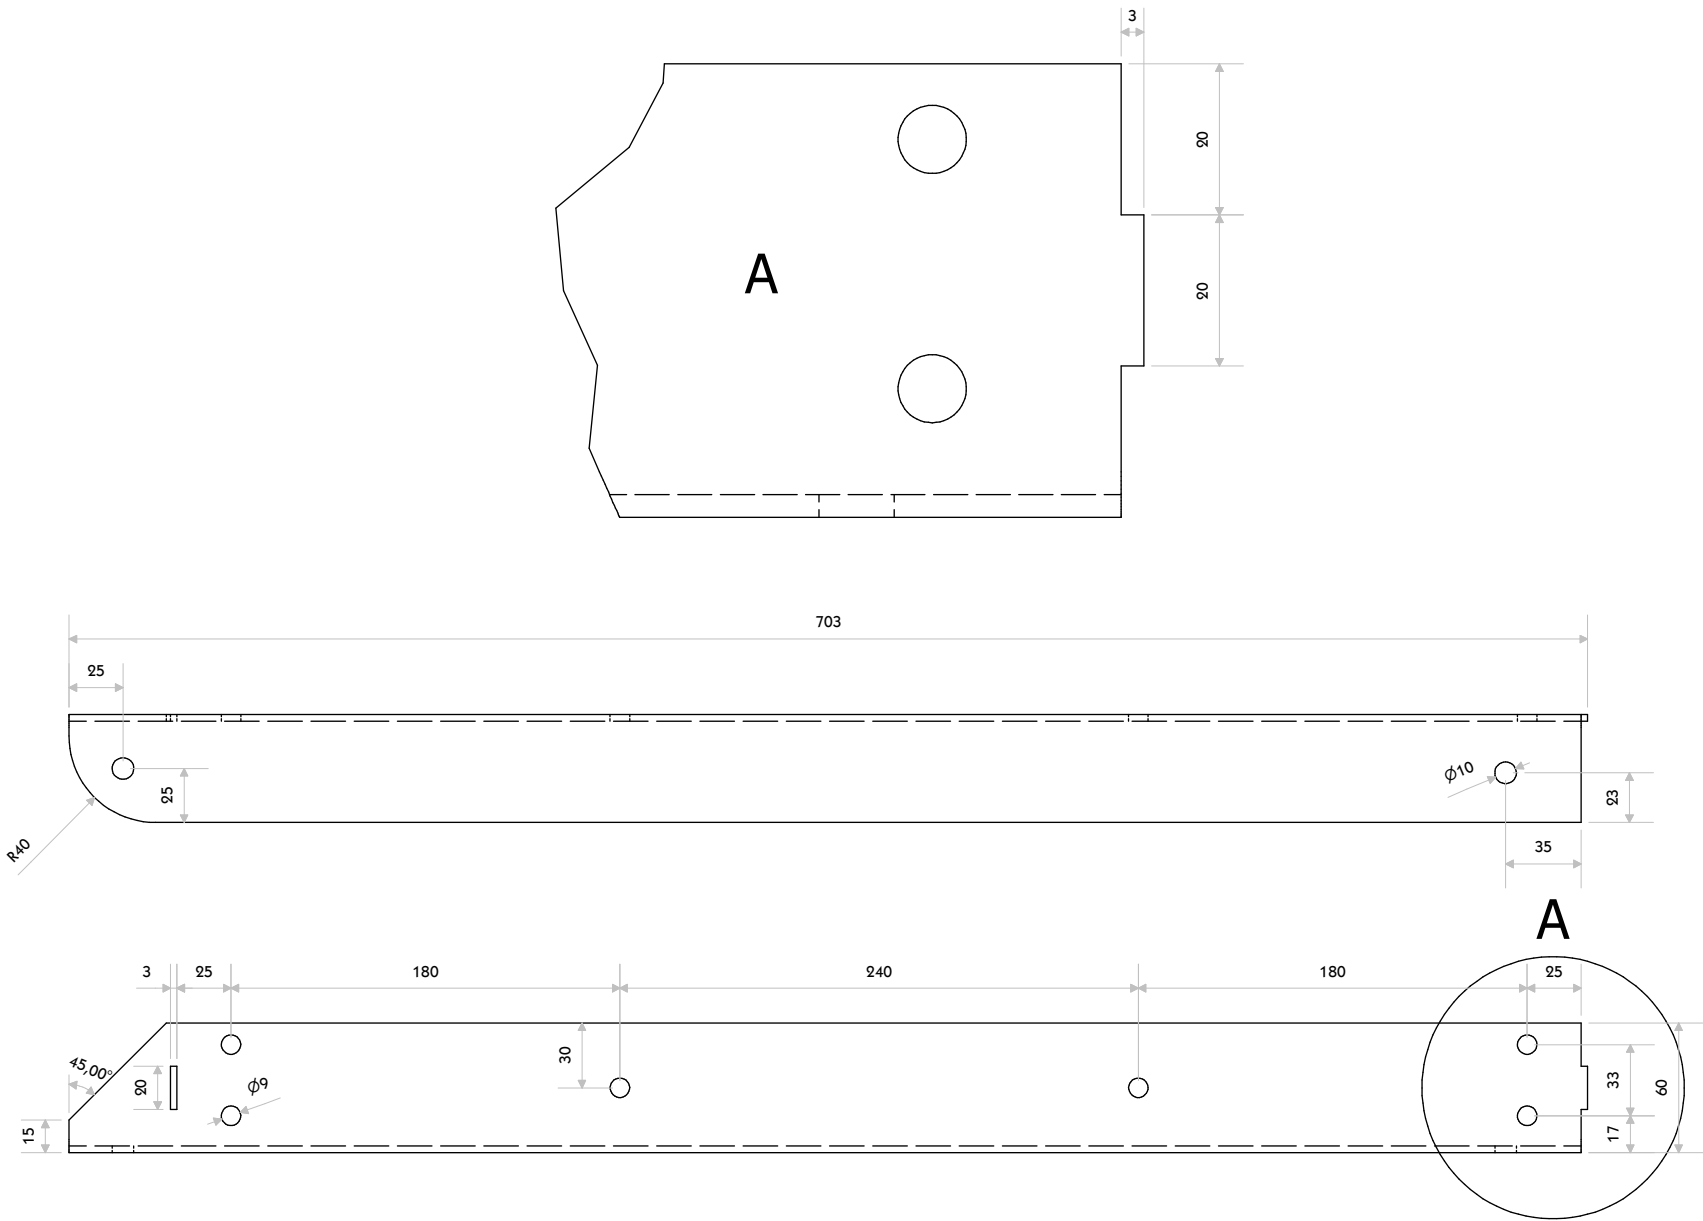


Kantenbreken

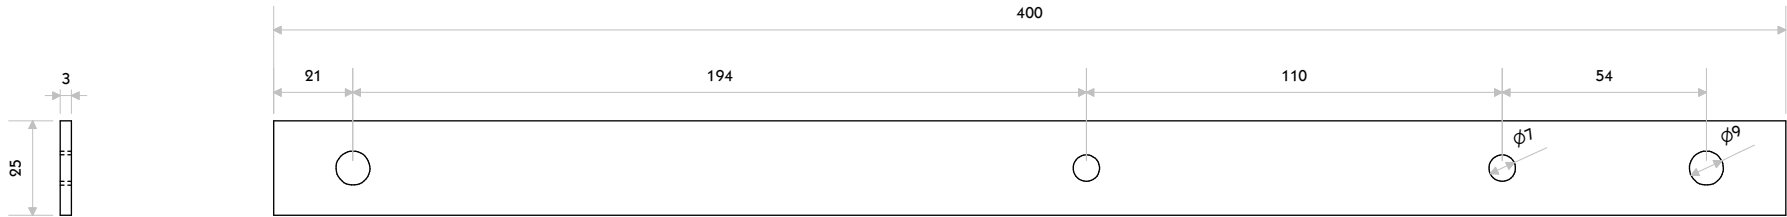

Kantenbreken

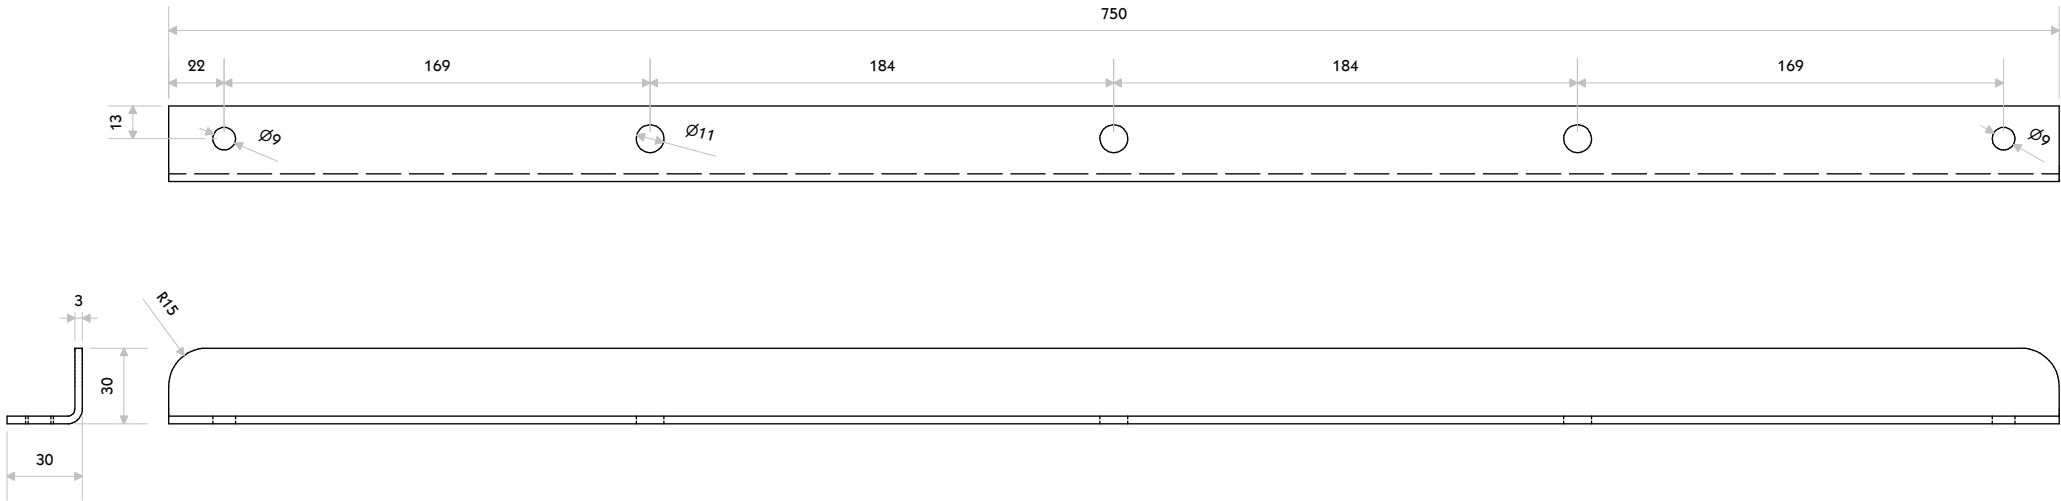

Kantenbreken

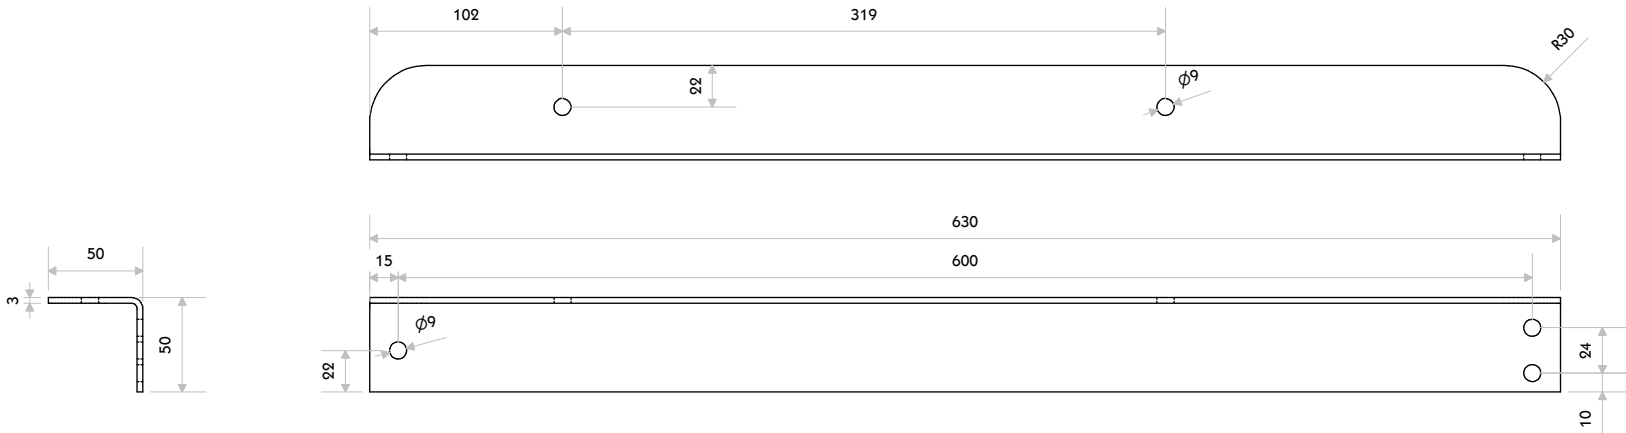

Kantenbreken

