

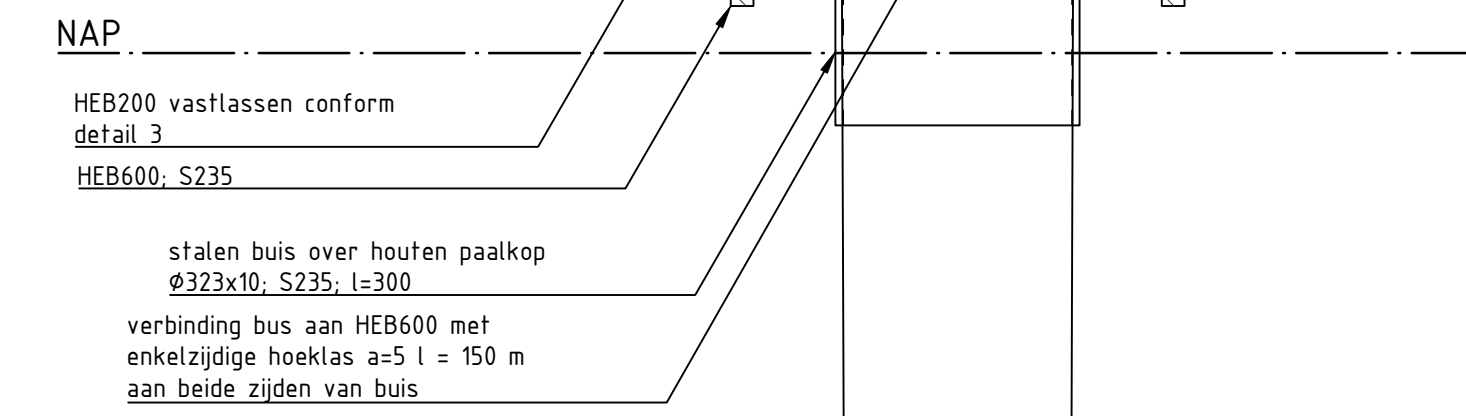








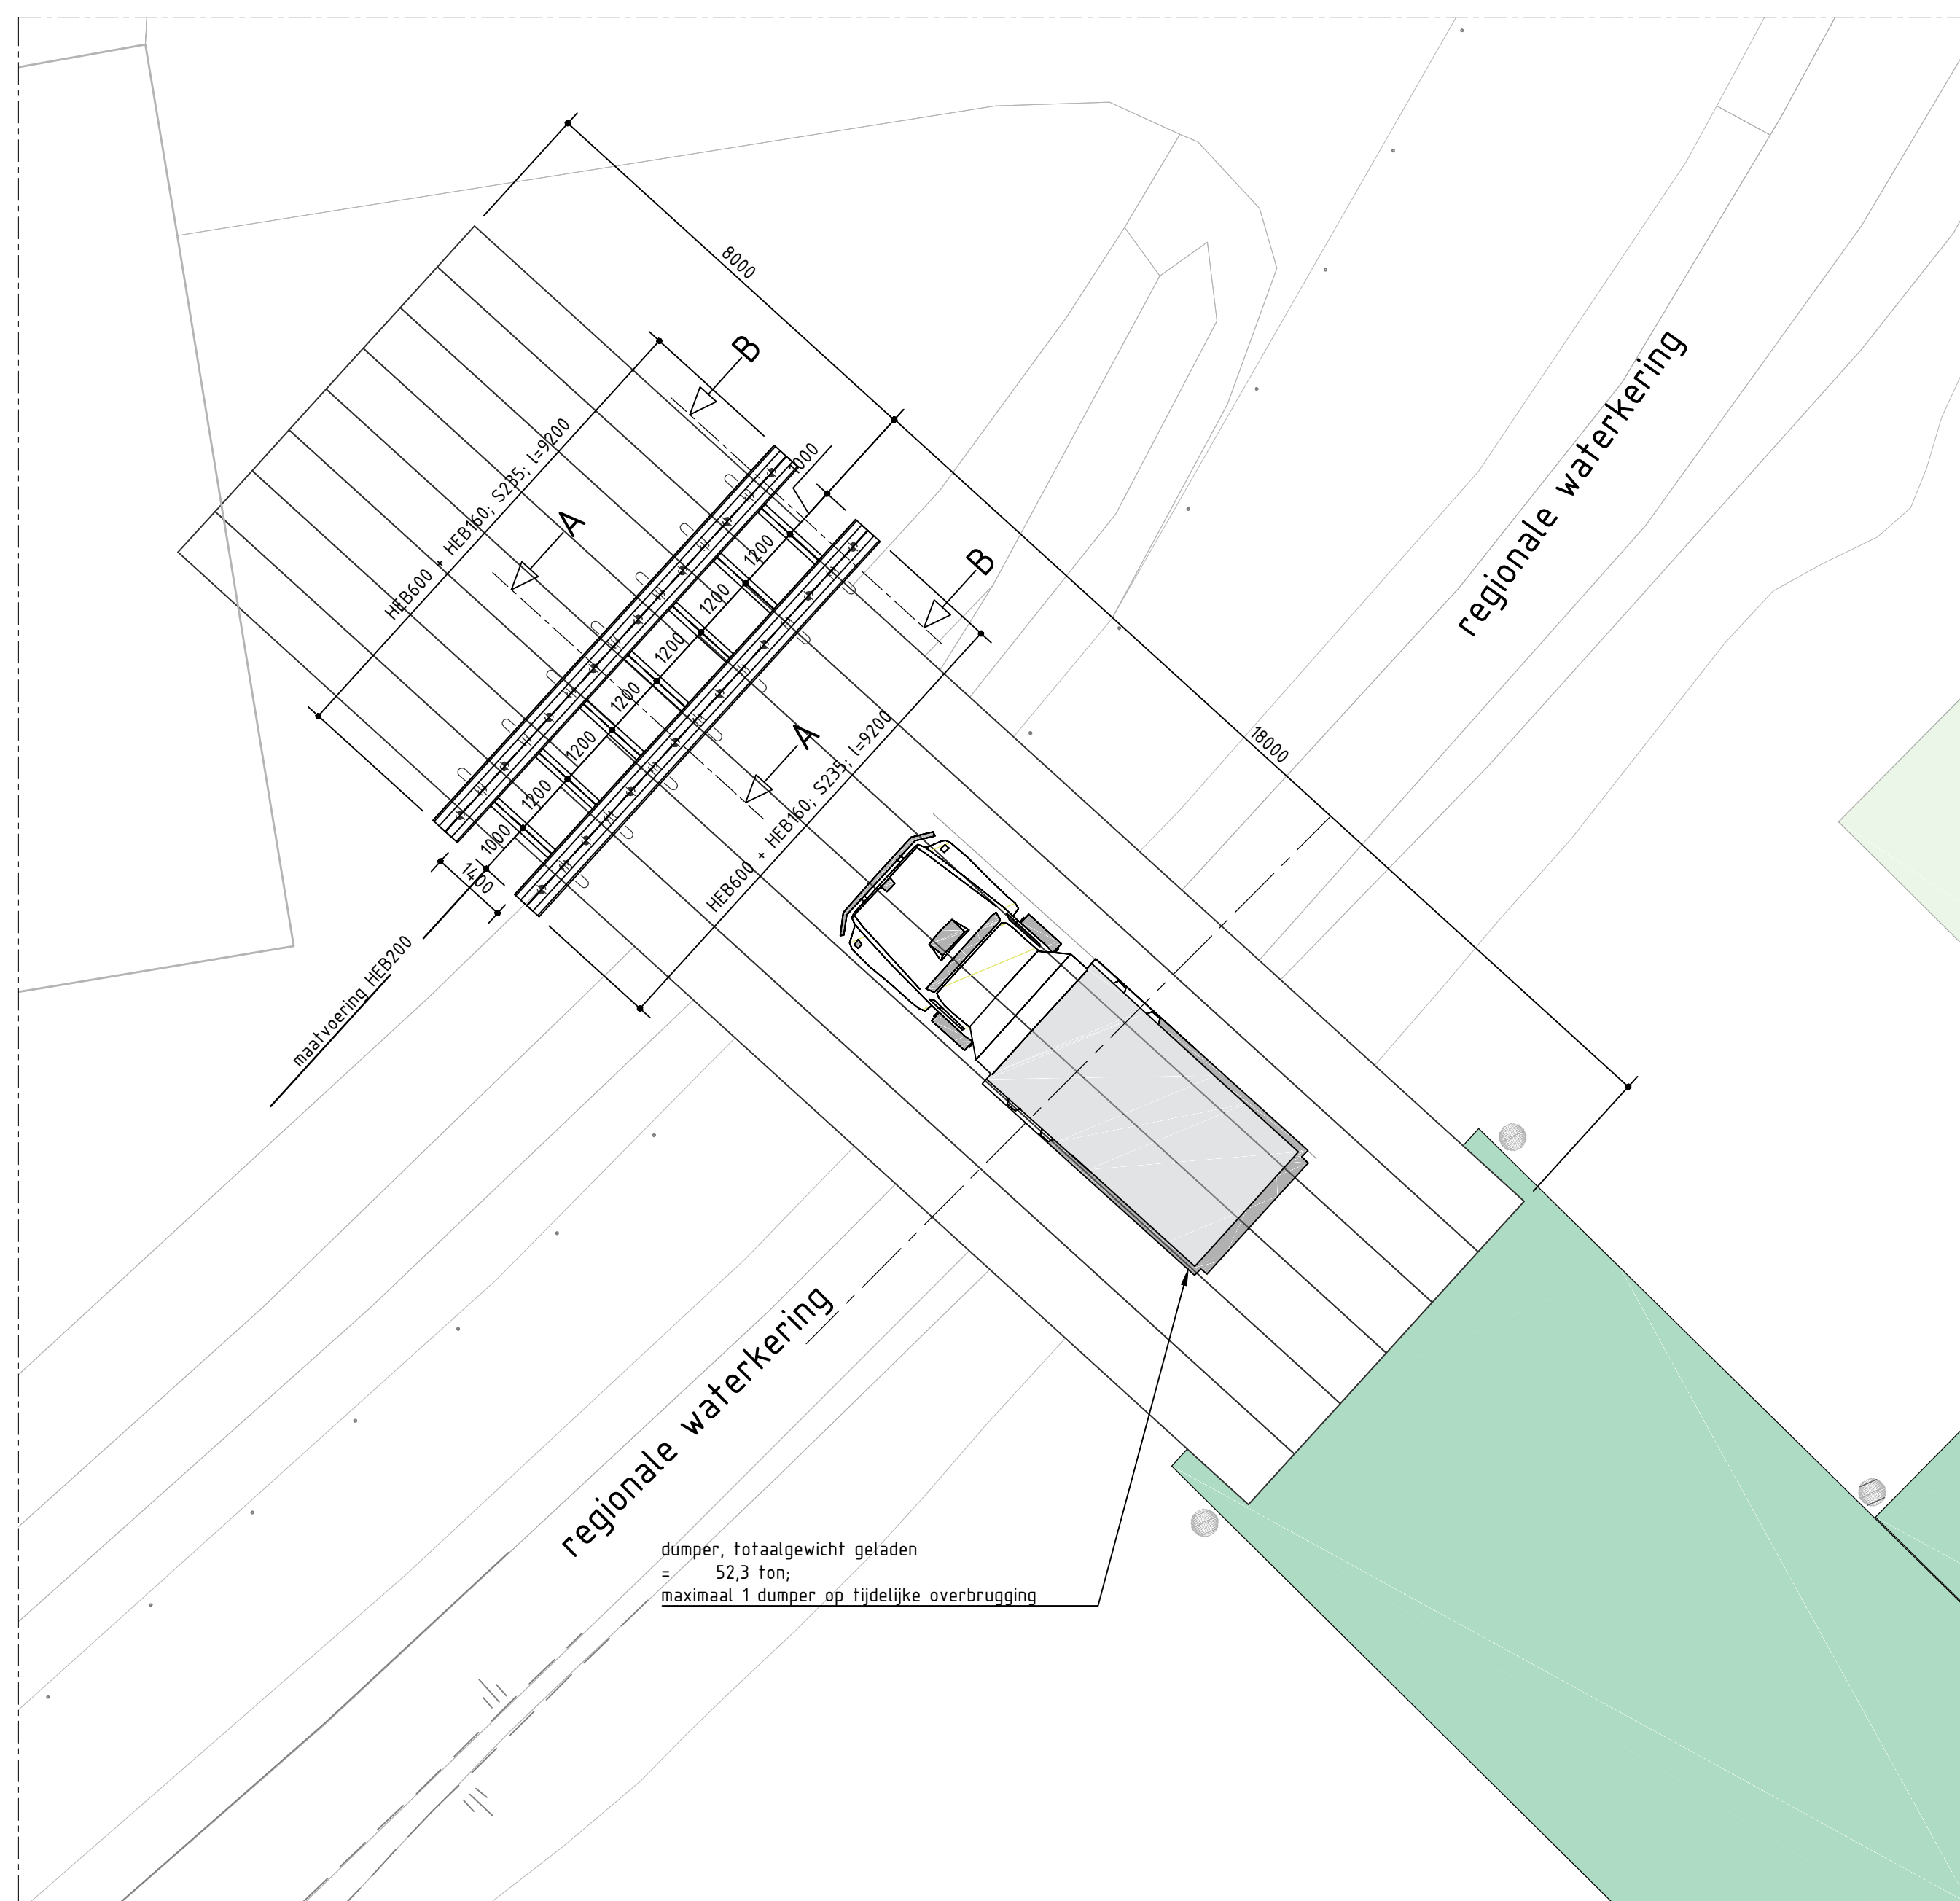

aansluiting met loodpaa

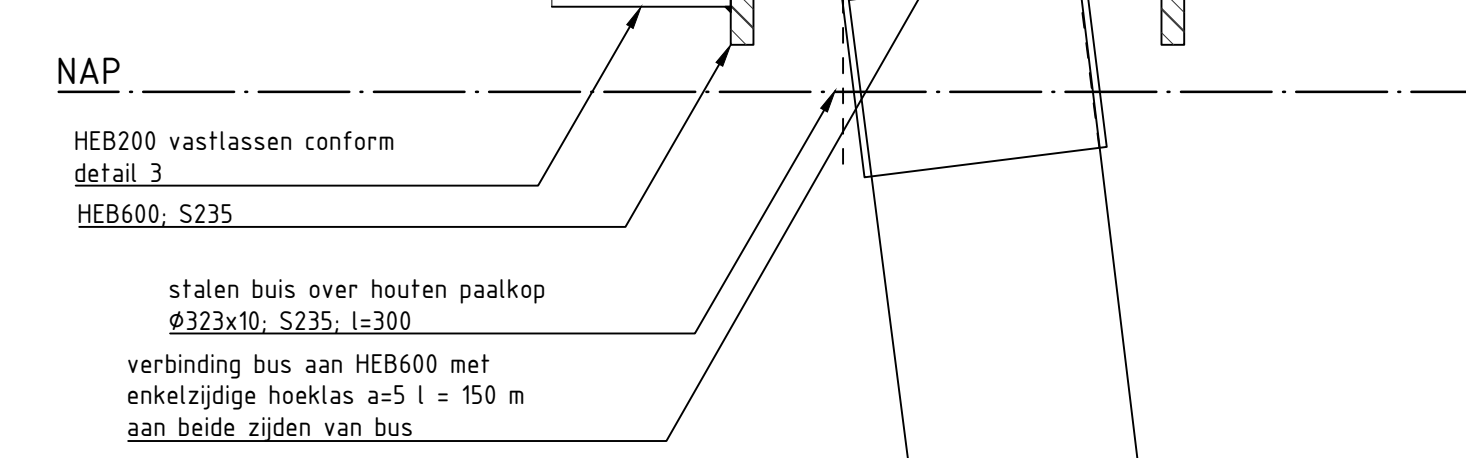

aansluiting met schoorpaas

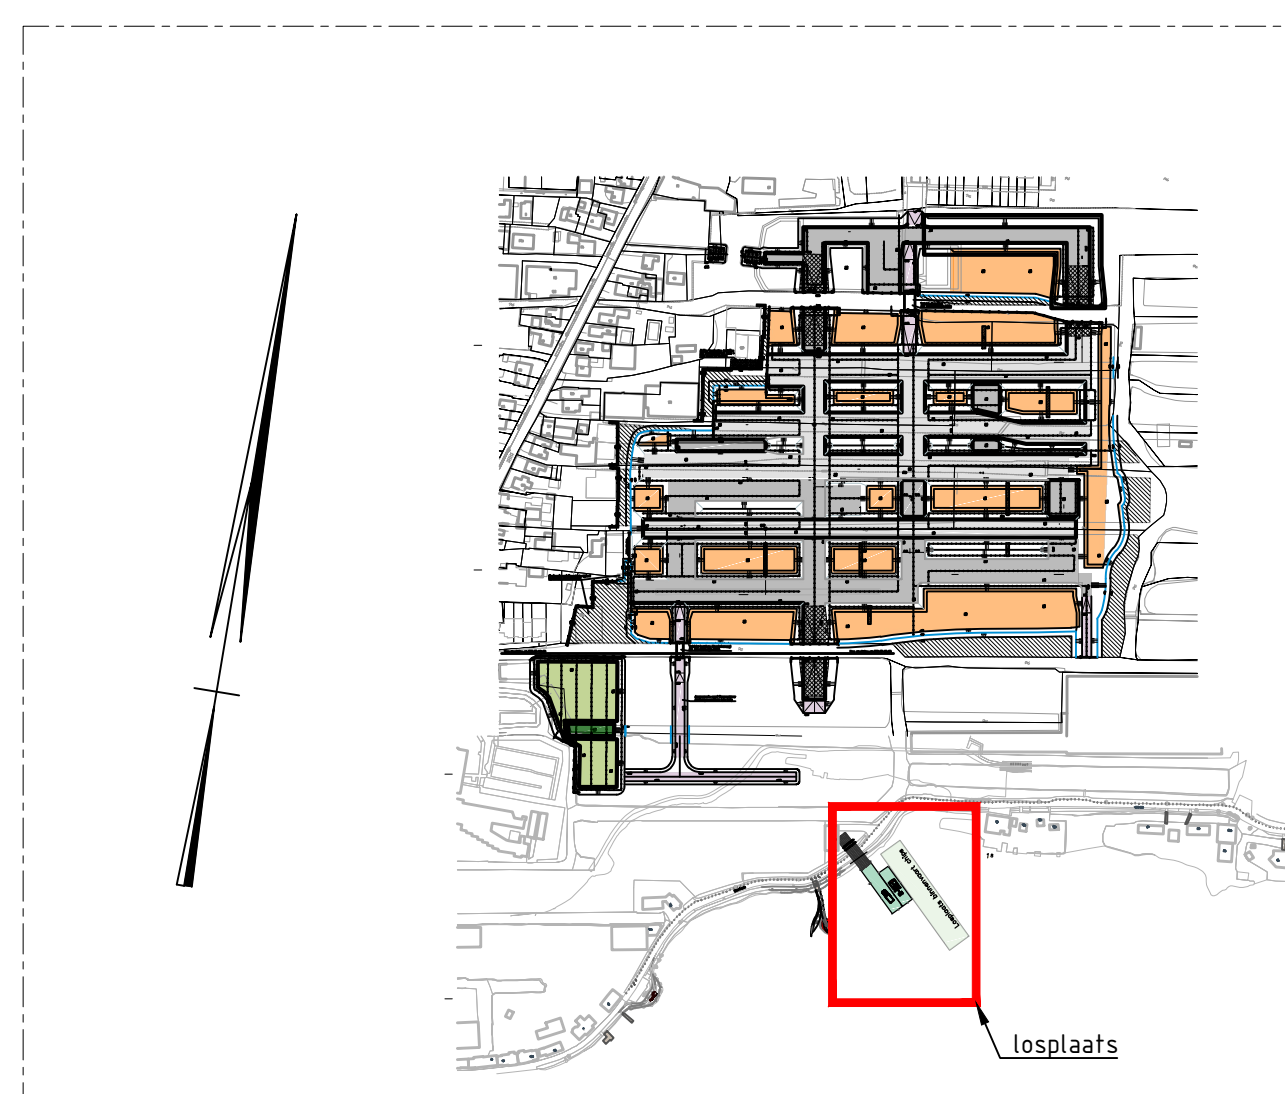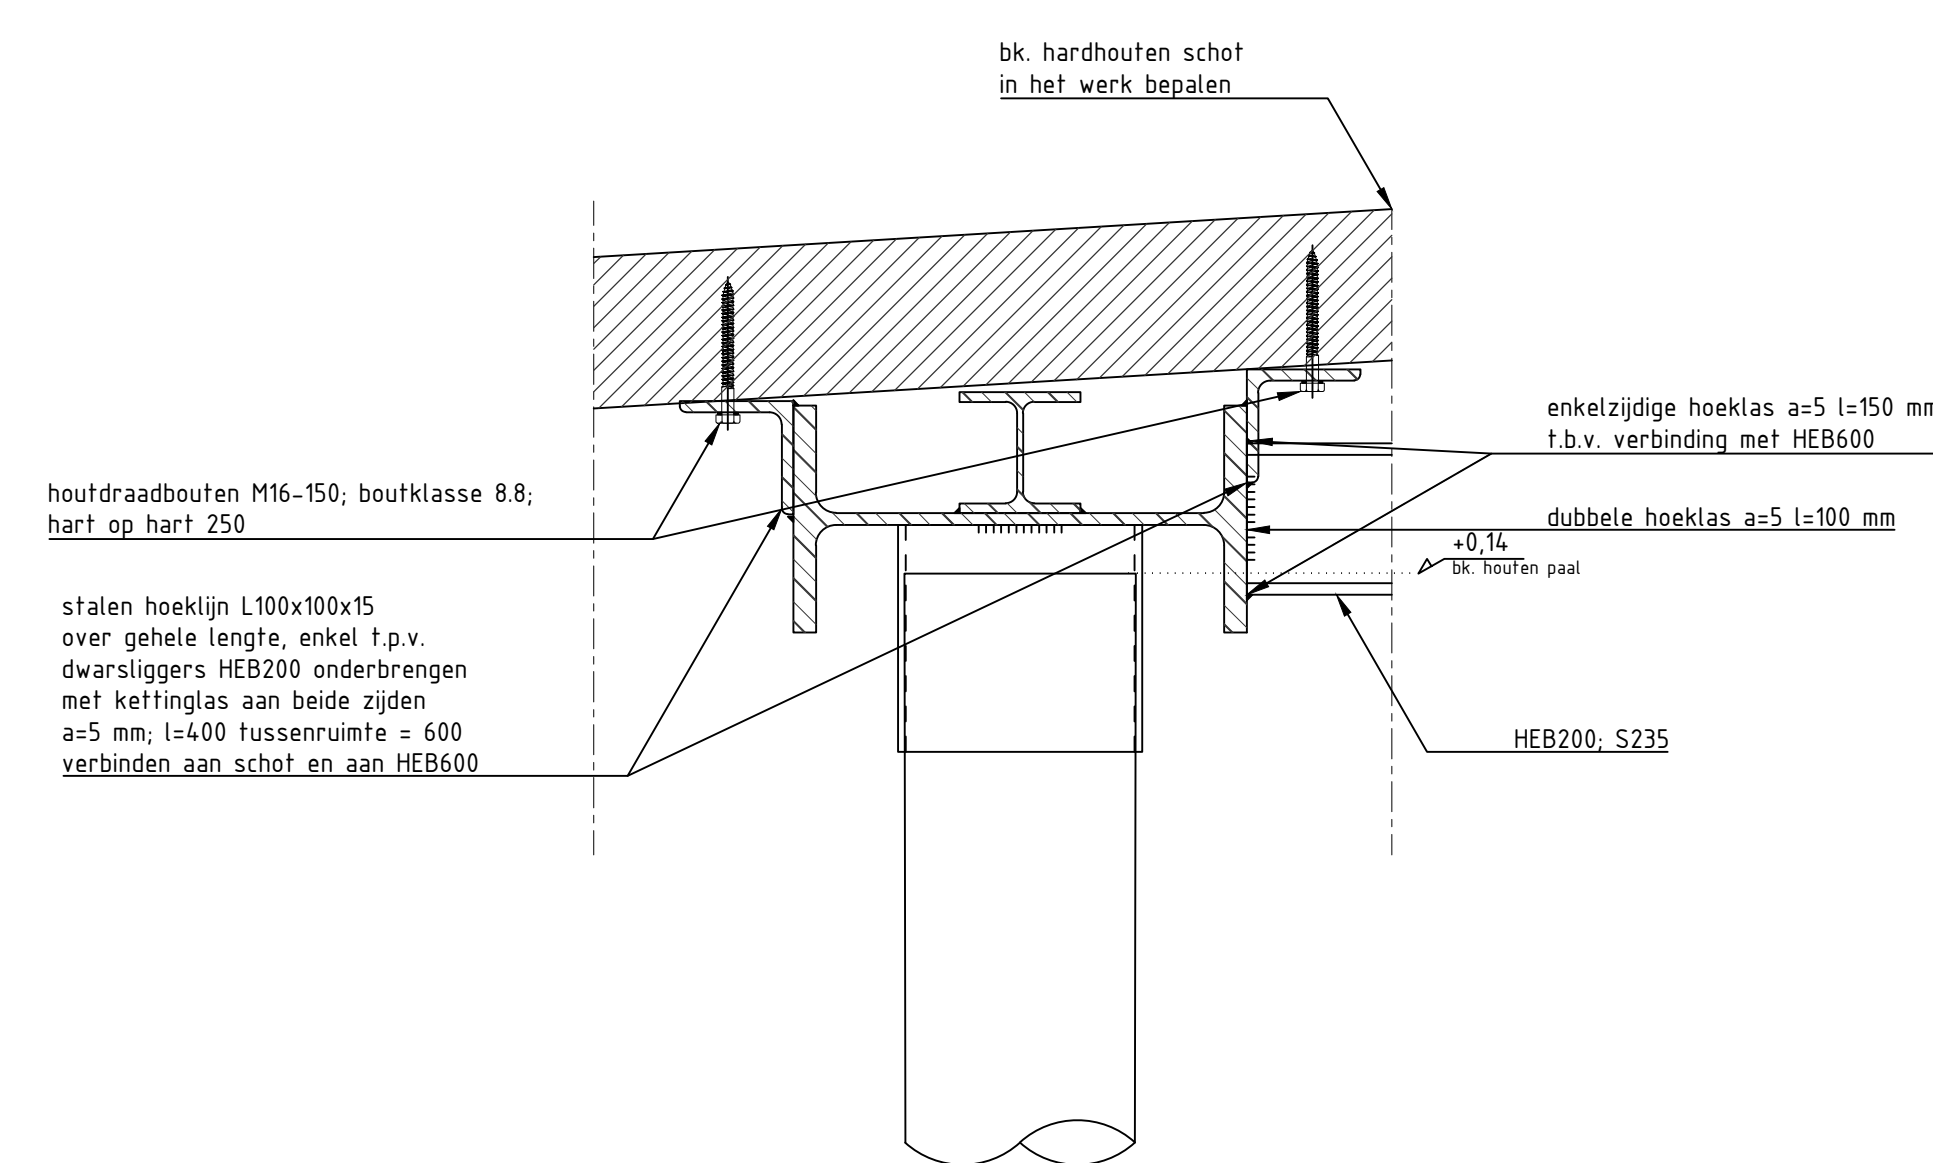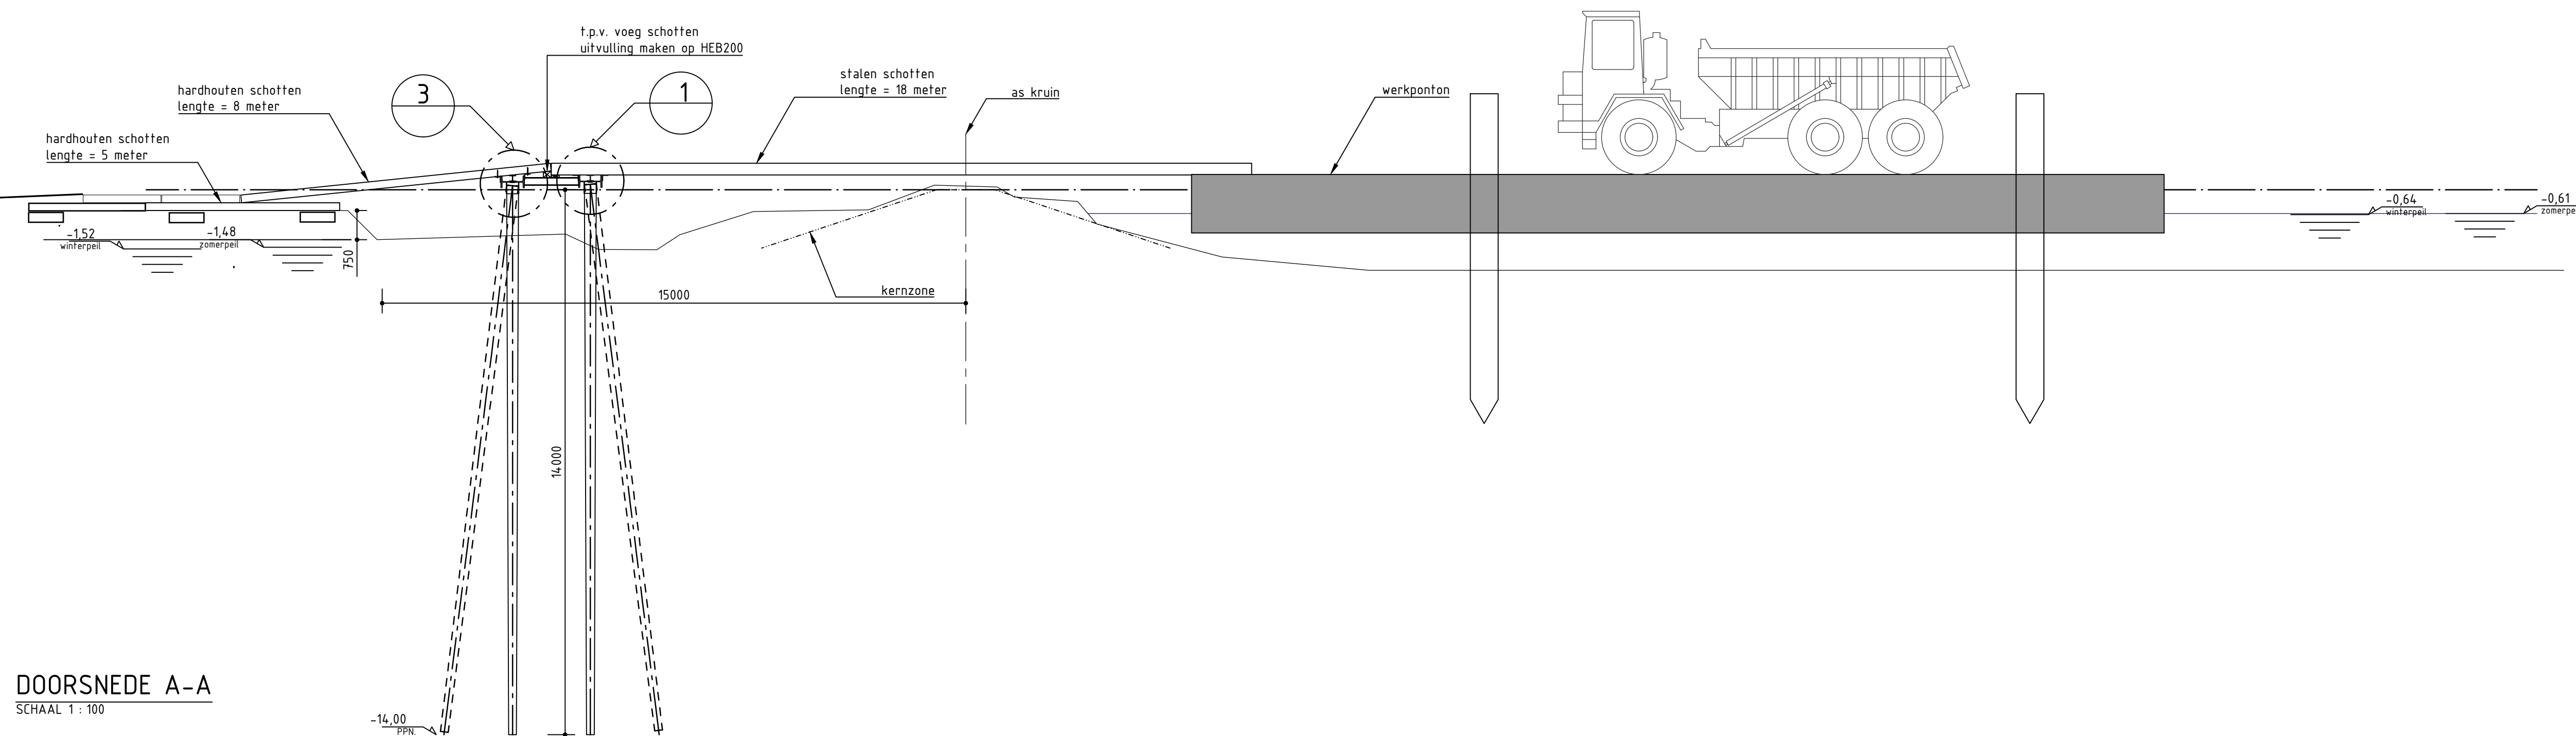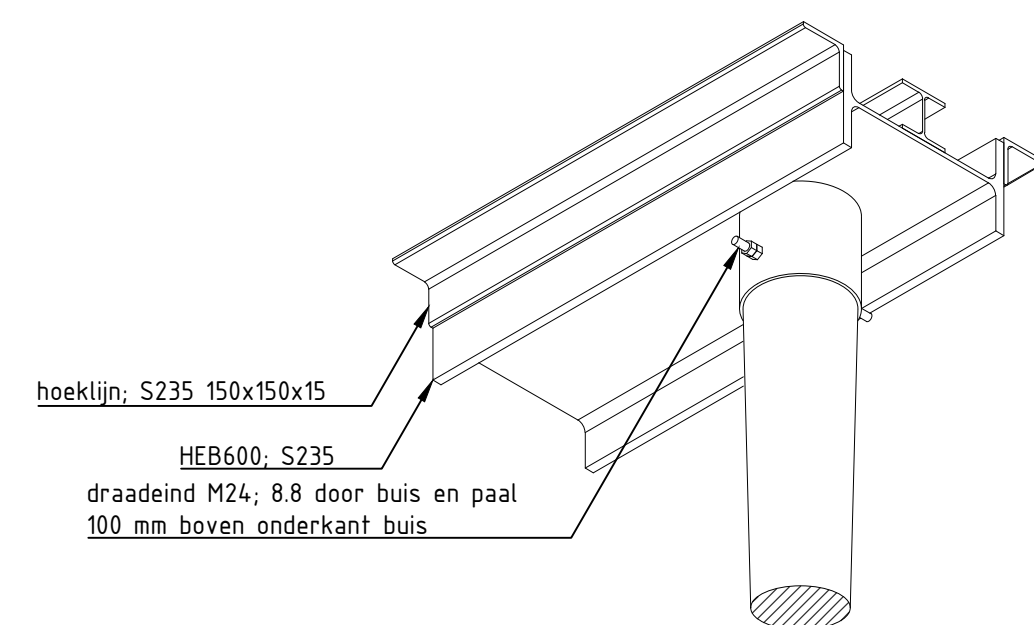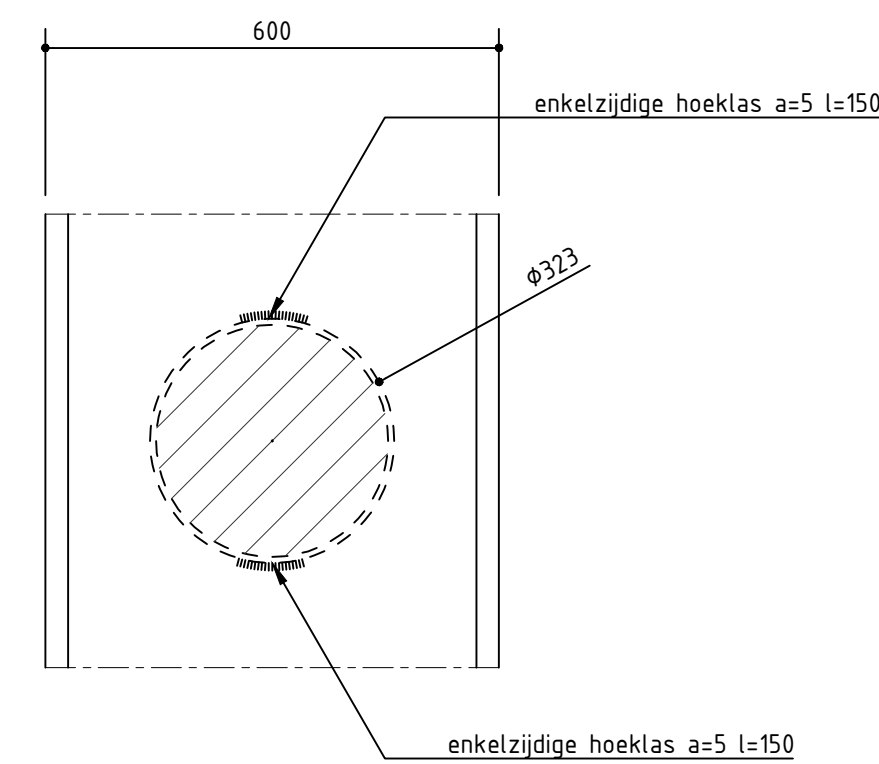

REFERENTIEDOCUMENTEN

OPMERKINGEN:

- Peilmaten in meters ten opzichte van N.A.P.
- Coördinaten in millimeters ten opzichte van het Rijksdriehoek-stelsel
- Hoeken in graden (°), tenzij anders aangegeven
- Staalkwaliteit S235JR, tenzij anders aangegeven.
- Lassen a=4, tenzij anders aangegeven.
- Boufkwaliteit 8.8. moerkwaliteit 8.
- Alle bouten en moeren voorzien van sluitringen

PROJECT						
Voorbesteding fase 3+6 de Poelen te Roelofsarensveer						
ONDERWERP						
Tijdelijke overkluizing t.p.v. overslaglocatie						
DOCUMENT:	7.4.72.09	FASE:	UD	FORMAT:	A0	BLAD: 121
DOCUMENTTYPE:	TEKENING	PROJECTNR:	7.4.72.09	TEKENINGNR:		
CONTRACTNR:	-	SCHAAL:	zie tek.	TEK-121		
	20			22		23