


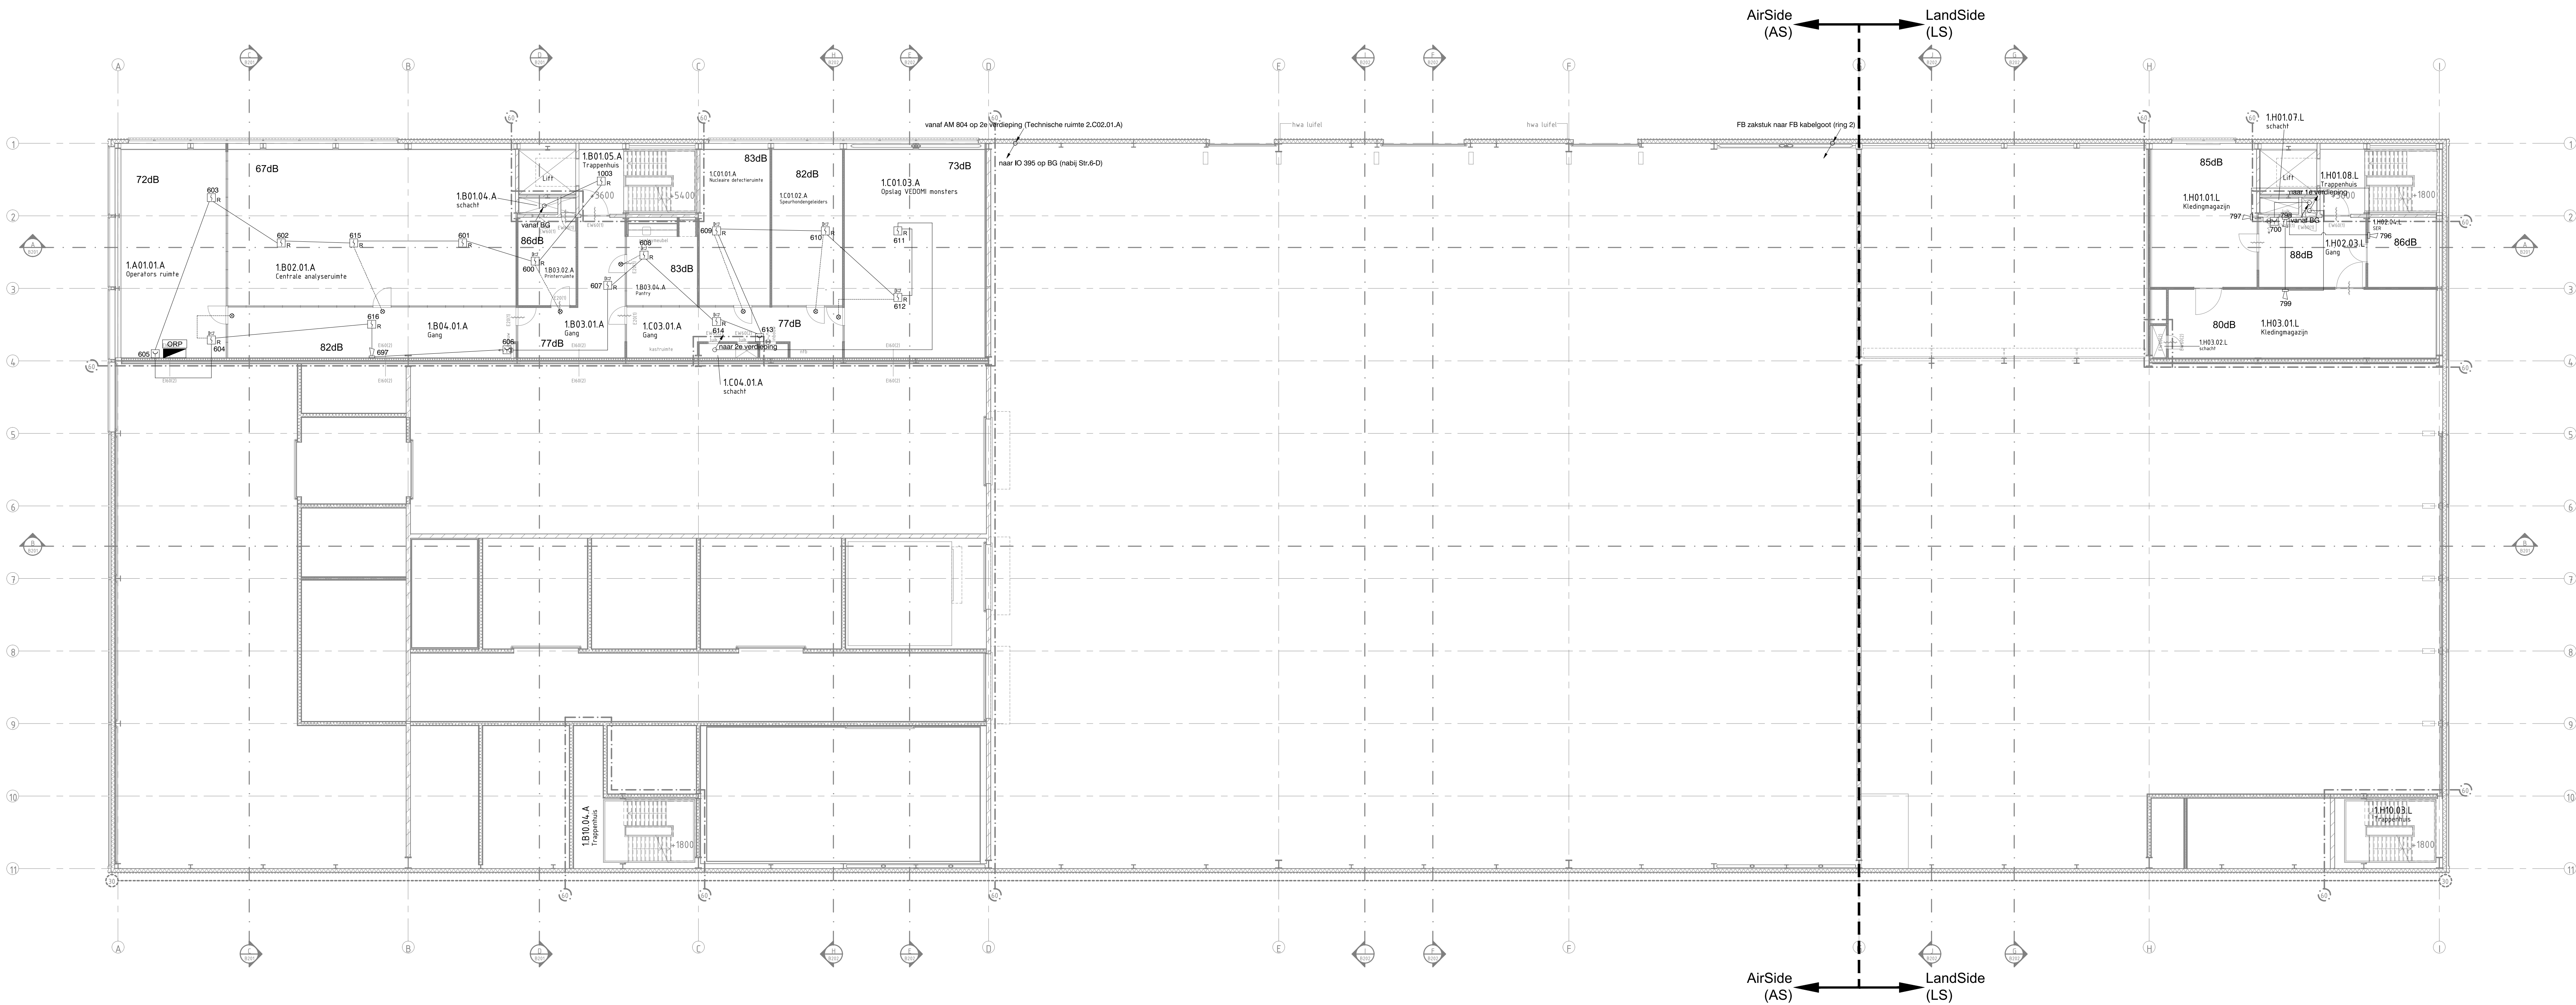

Symbolenverklaring		
Symbol	Omschrijving	Standaard voorwaarde
[BMC]	brandmeldcentrale	1250 (hart BMC)
[GTY]	voeding deurmagneet	
[H]	rekenpaneel	In het werk te bepalen
[CRP]	ontvangerspaneel	In het werk te bepalen
[H]	handbrandmelder	1200-1500
[L]	optische rookmelder	
[L]	thermo maximaal melder	
[L]	thermo differentiaal melder	
[L]	multisensor melder	
[L]	lineaire brandmelder	
[L]	kanalenmelder	
[e]	rekenindicator	
[S]	slow-whoop (voet)	
[S]	slow-whoop (voet)	
[S]	flitslicht	
[S]	combi slow-whoop flitslicht	
[S]	sluisklus (elektrisch)	
[S]	sluisklus (mechanisch)	
[S]	elektrische sluitplaat	
[S]	deurdranger	
[S]	sluismodule	
[S]	brandweeringang	
[ASD]	aspiratie unit	
[X]	aspiratie aansluitpunt	
[S]	voeding	
[S]	aansluitpunt	