



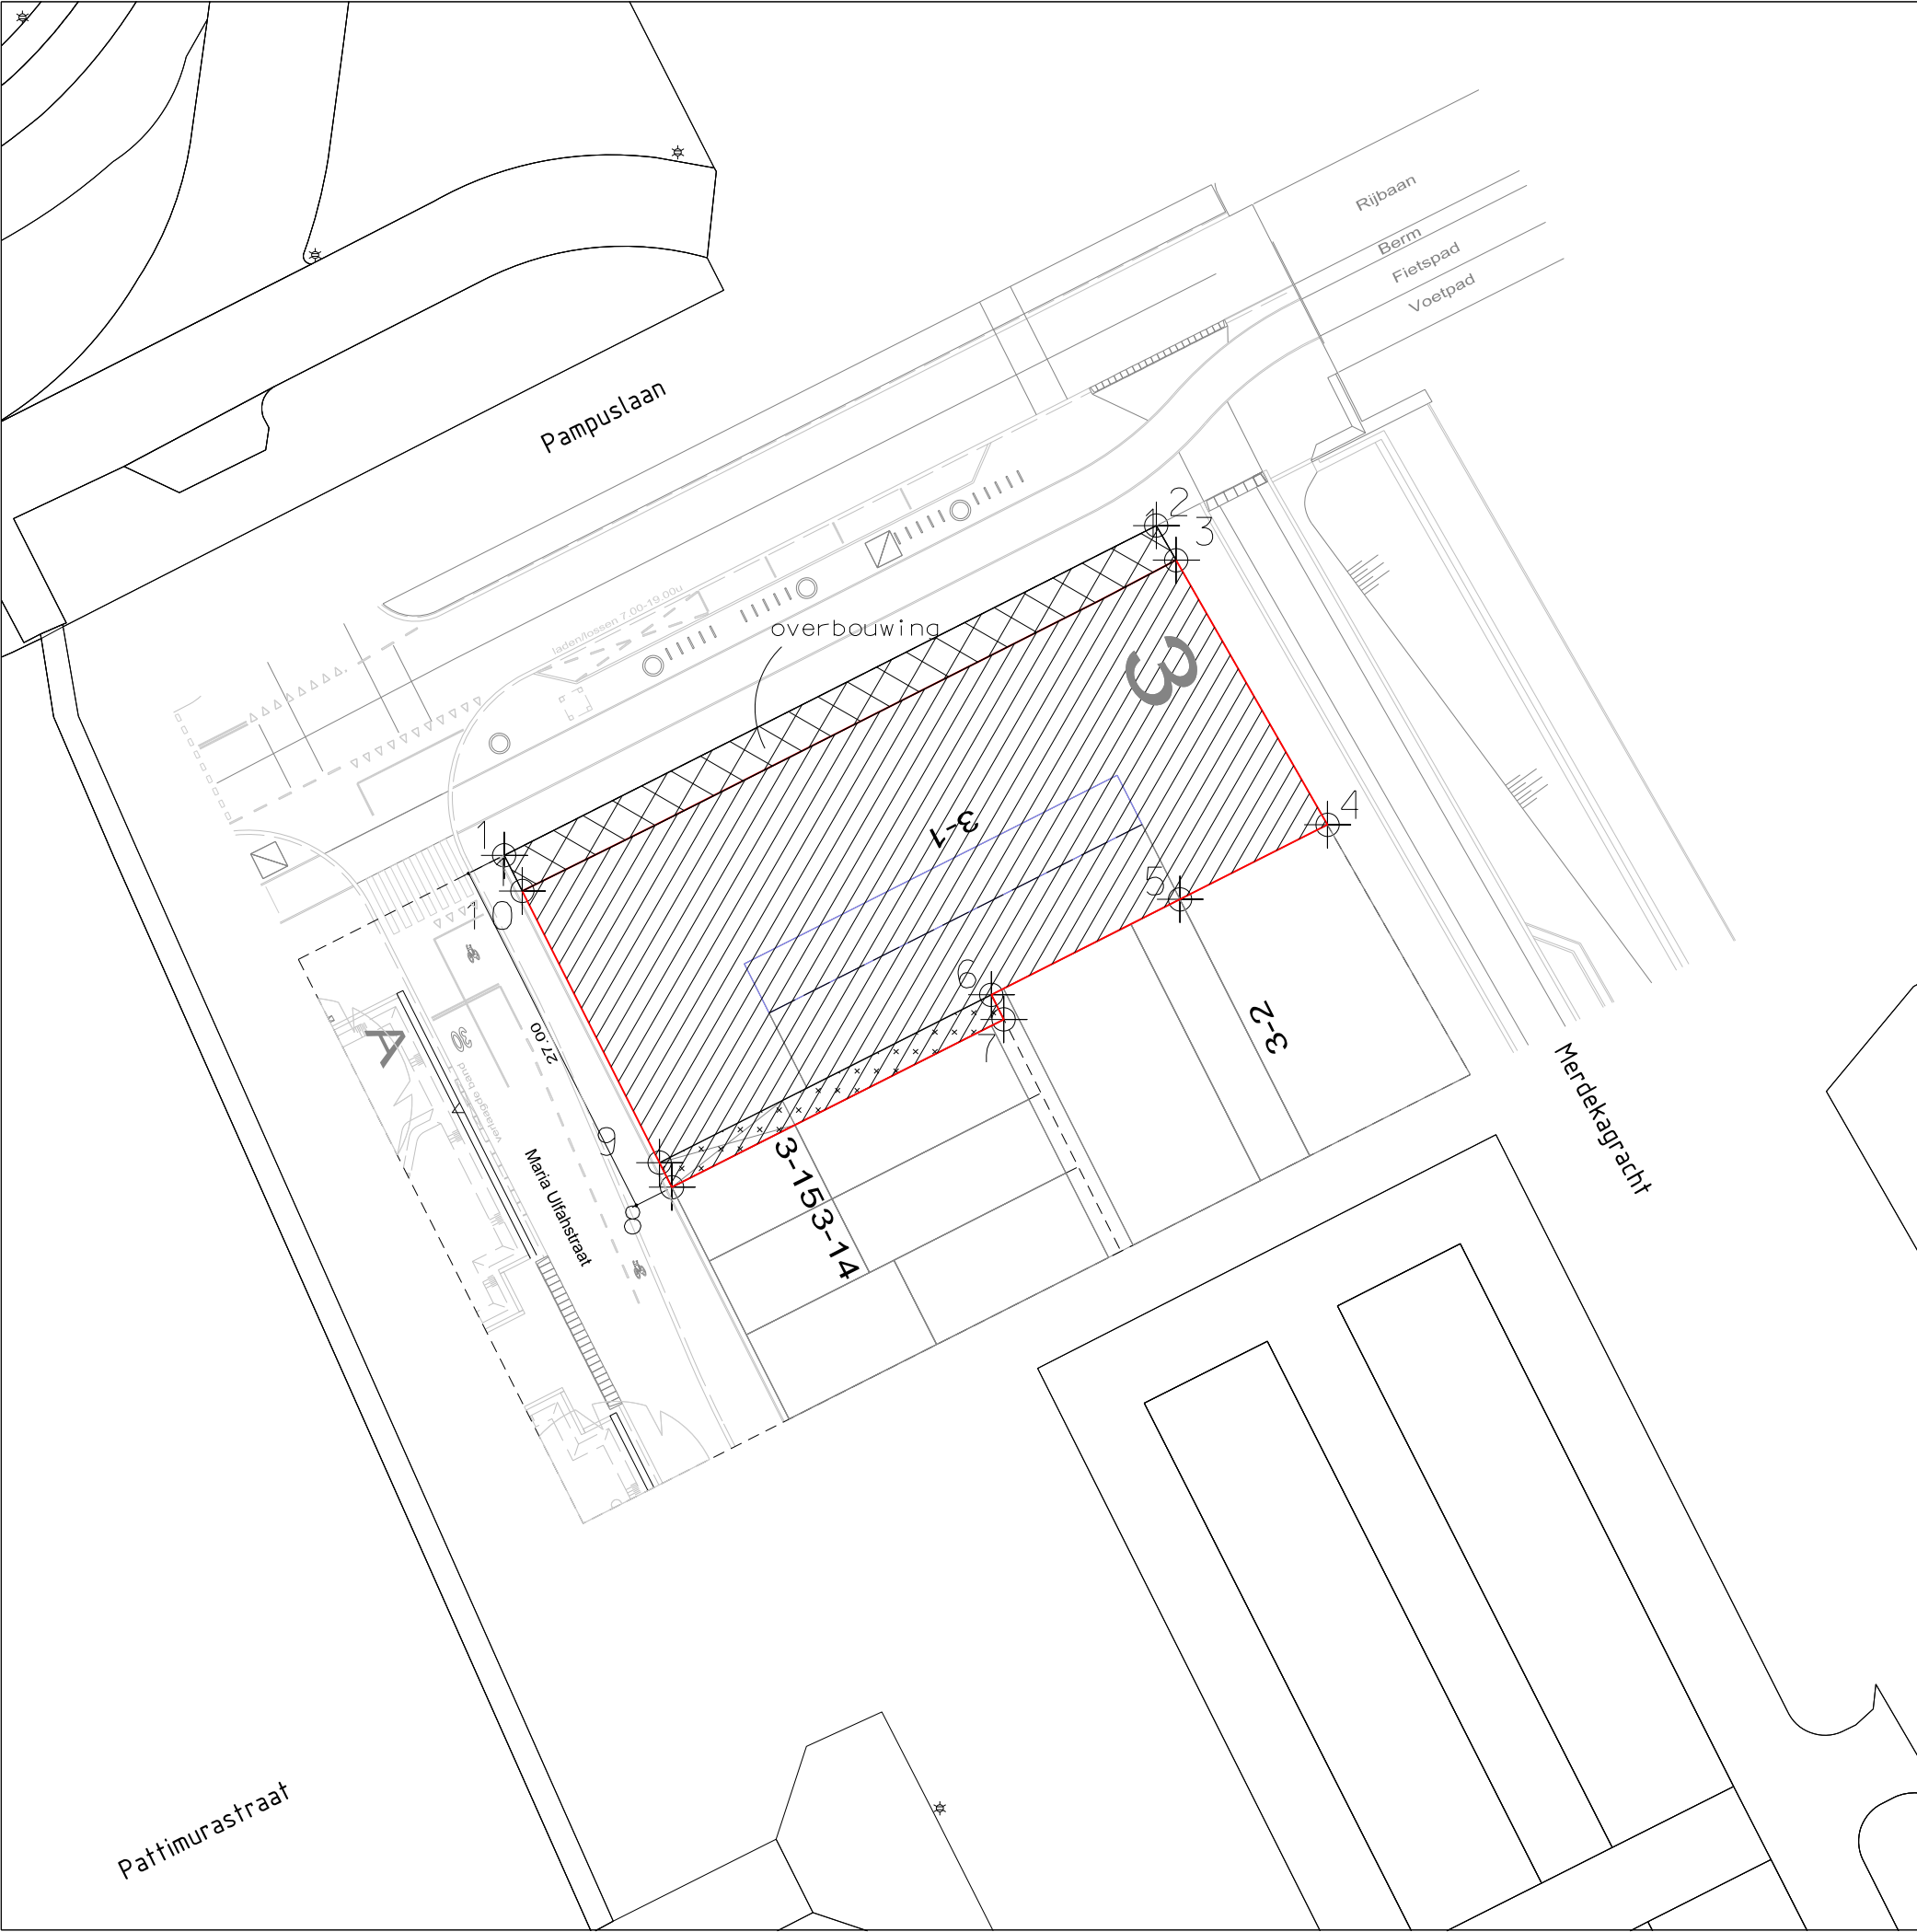

KAD. GEM. AMSTERDAM
SECTIE AU

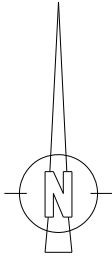

- | | |
|----|-----------------------------|
| 1 | X=129579.0735,Y=485162.7358 |
| 2 | X=129626.4303,Y=485186.6796 |
| 3 | X=129627.8732,Y=485184.1593 |
| 4 | X=129638.8683,Y=485164.9545 |
| 5 | X=129628.1593,Y=485159.5400 |
| 6 | X=129614.4490,Y=485152.6080 |
| 7 | X=129615.3514,Y=485150.8232 |
| 8 | X=129591.2561,Y=485138.6405 |
| 9 | X=129590.3537,Y=485140.4254 |
| 10 | X=129580.3820,Y=485160.1477 |

LEGENDA

- | | |
|--|-------------------------|
| | oppvl. 1237m2, ged.4320 |
| | achterpad |

			Gemeente Amsterdam Grond en Ontwikkeling Afdeling Erfpacht/Gronduitgifte	VAN DEZE KAART KAN NIET GEMETEN WORDEN
Centrum-eiland Blok 3 kavel 1				
d.d.07-02-2024	schaal 1: 500		tek.nr. 2023-468	
get. M.P.	dos.E 16785/1			