


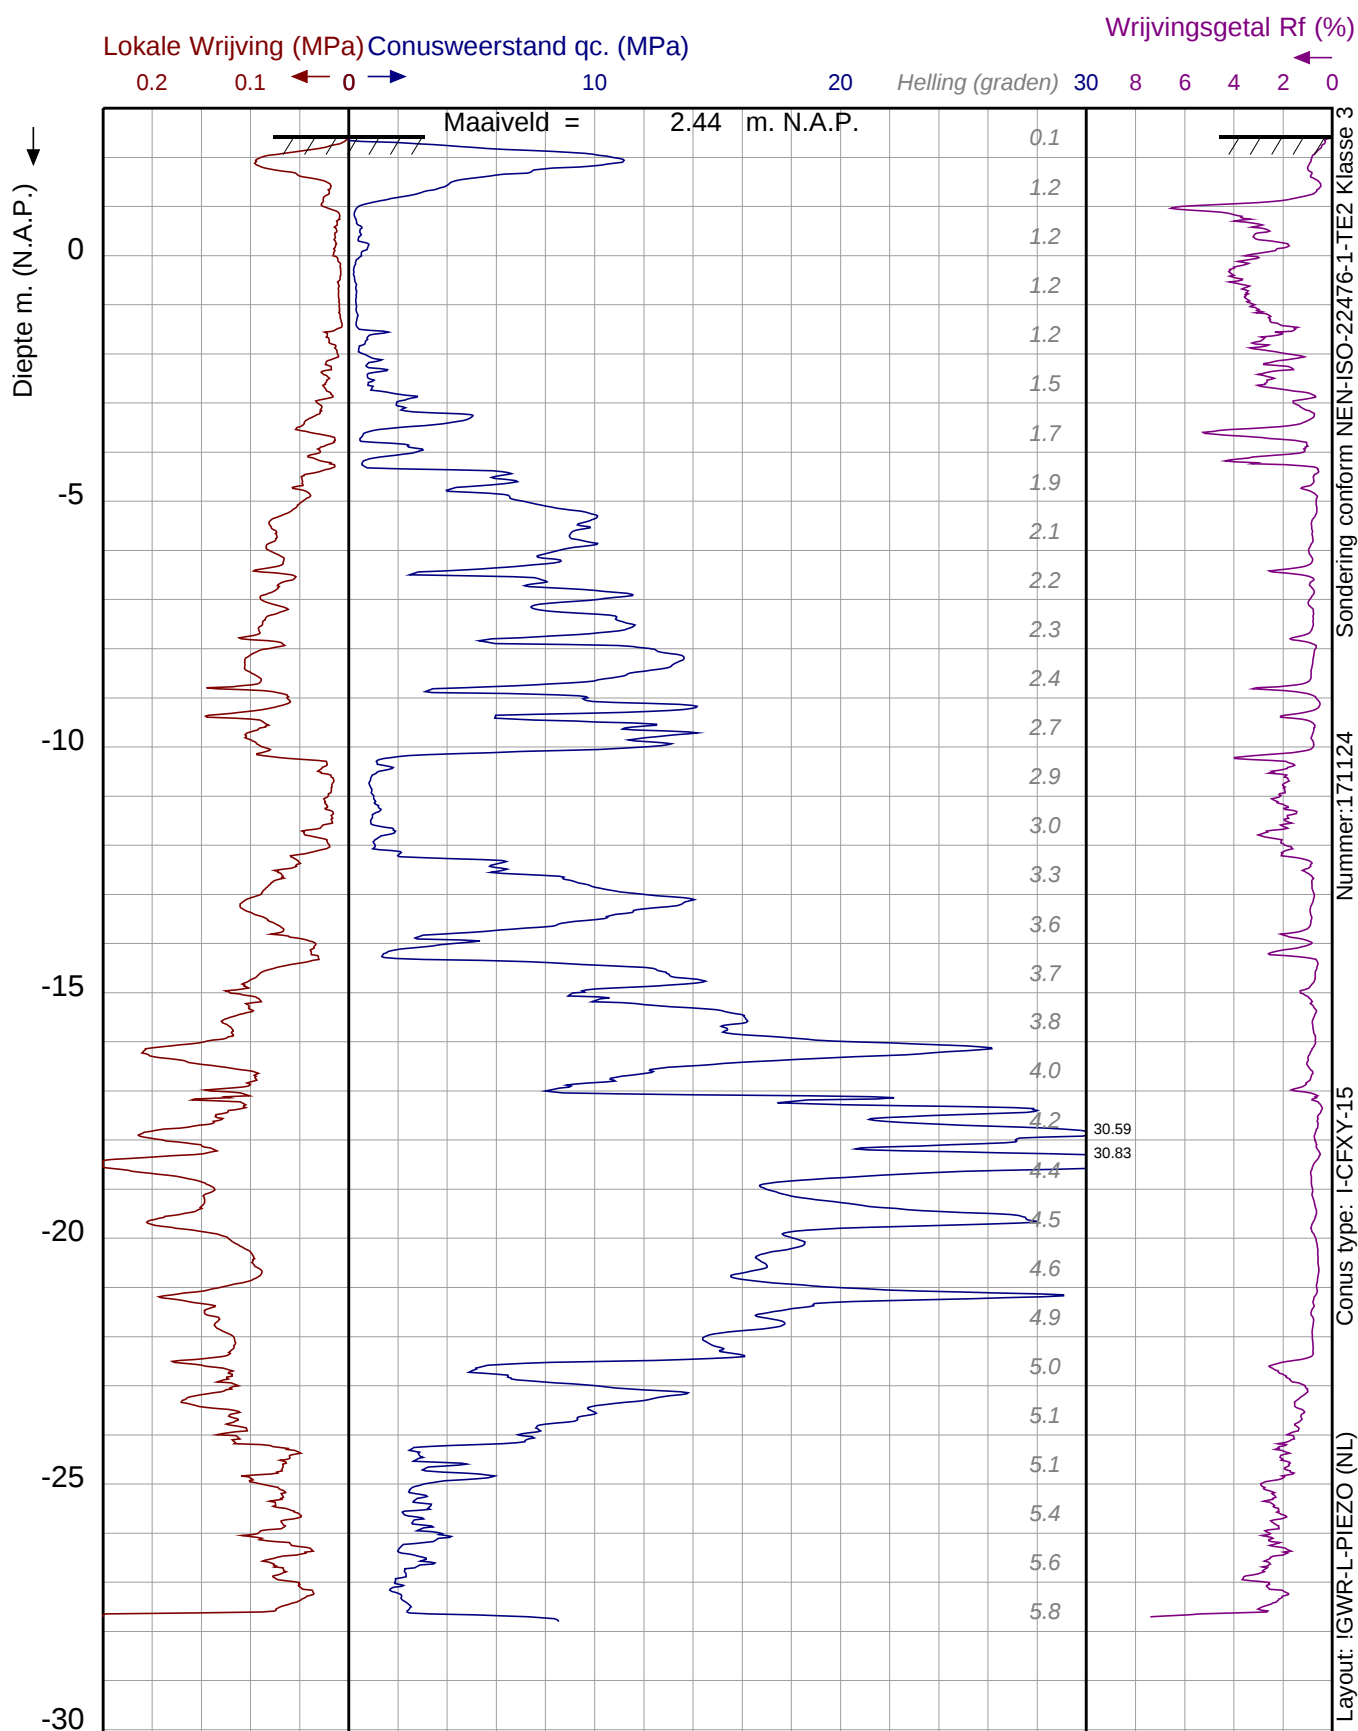

Project : Kooihaven
Dossier : MVJ18287
Lokatie : Papendrecht

Paraaf :

Datum : 8-8-2018
Maaiveld : 2.44 m. N.A.P.
coördinaten in RD-stelsel
X : 108563.37 Y : 426777.49
Opmerking :

SONDERING:
S04
Pagina 1/1