


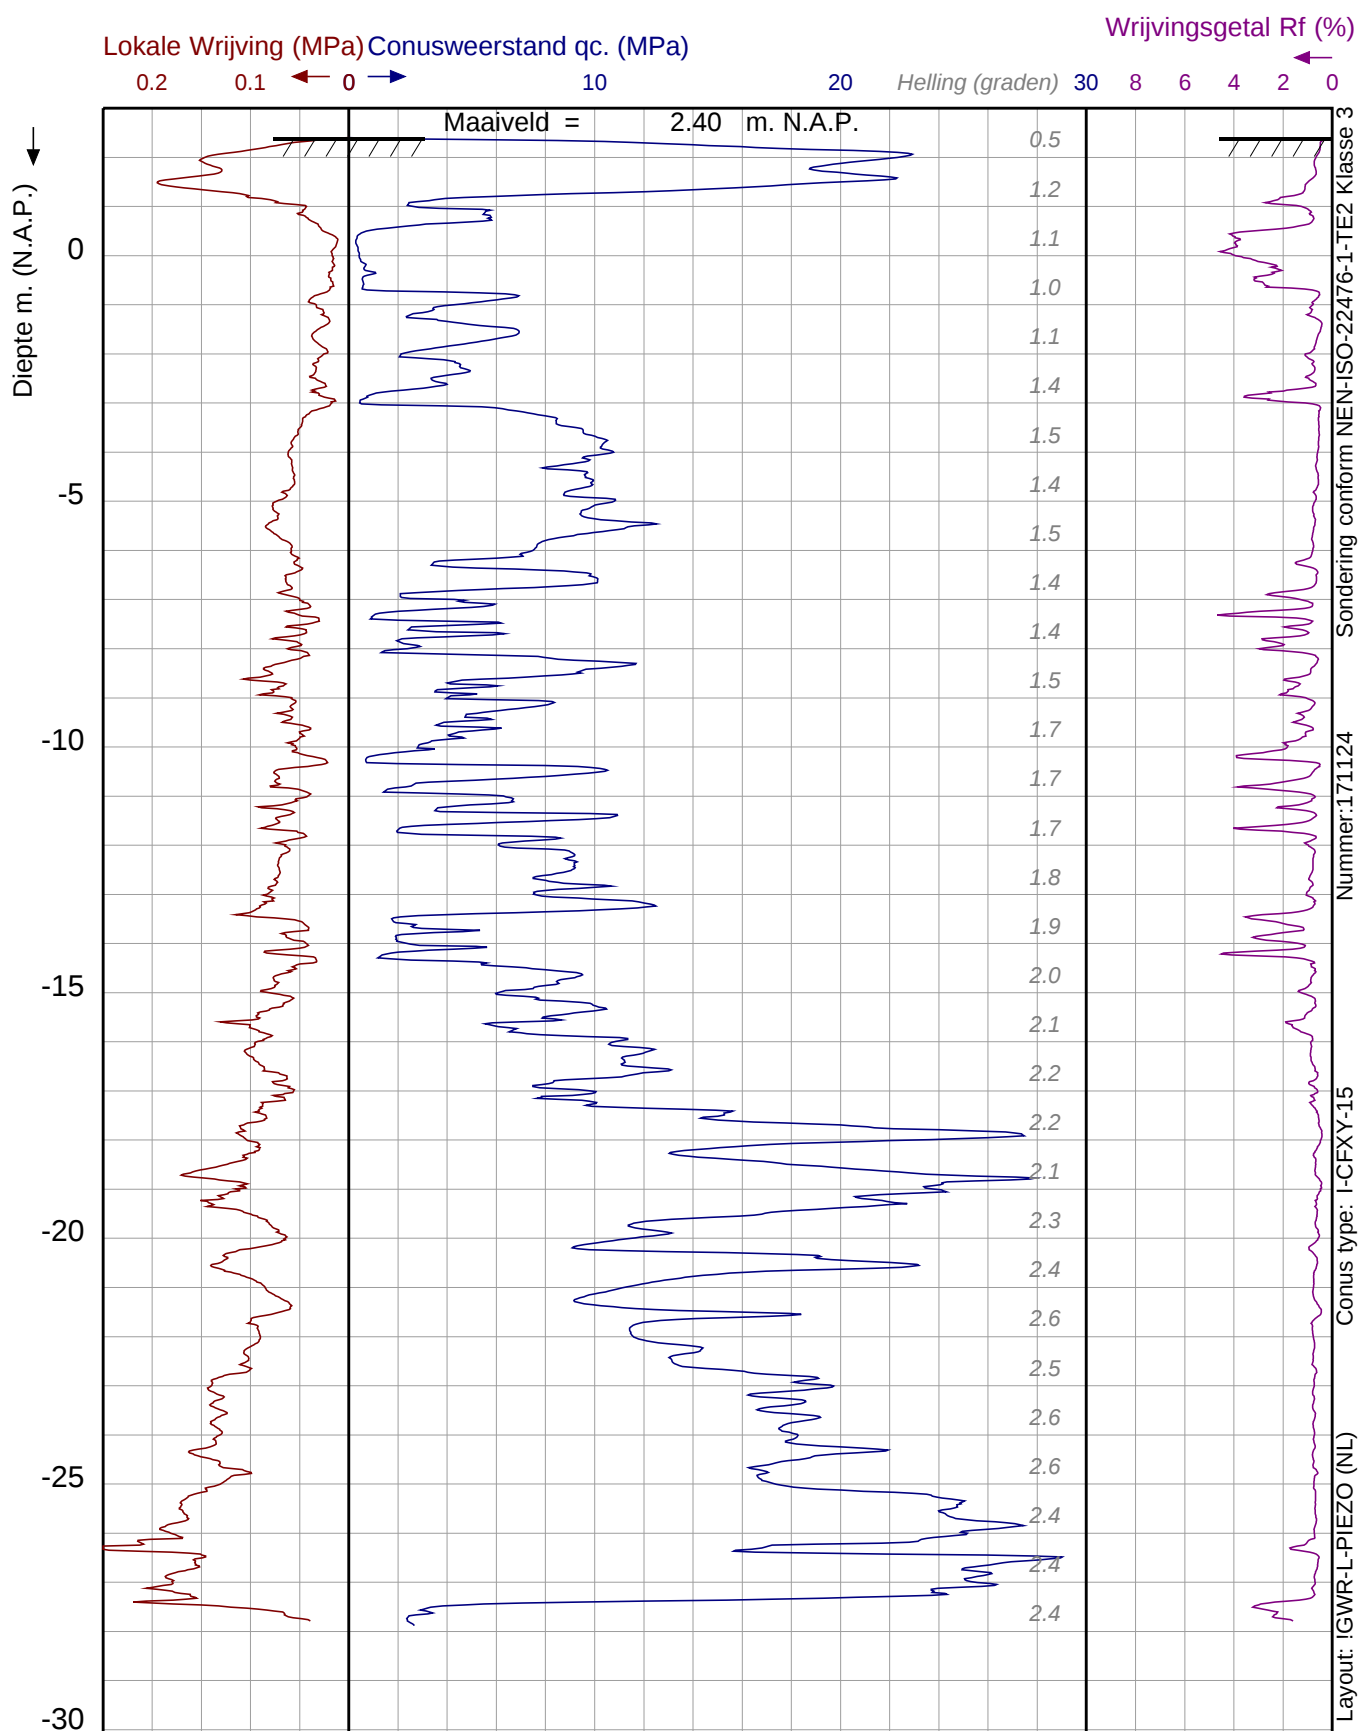

Project : Kooihaven
Dossier : MVJ18287
Lokatie : Papendrecht

Paraaf :

Datum : 20-8-2018
Maaiveld : 2.40 m. N.A.P.
coördinaten in RD-stelsel
X : 108771.19 Y : 426807.39
Opmerking :

SONDERING:
S13
Pagina 1/1