


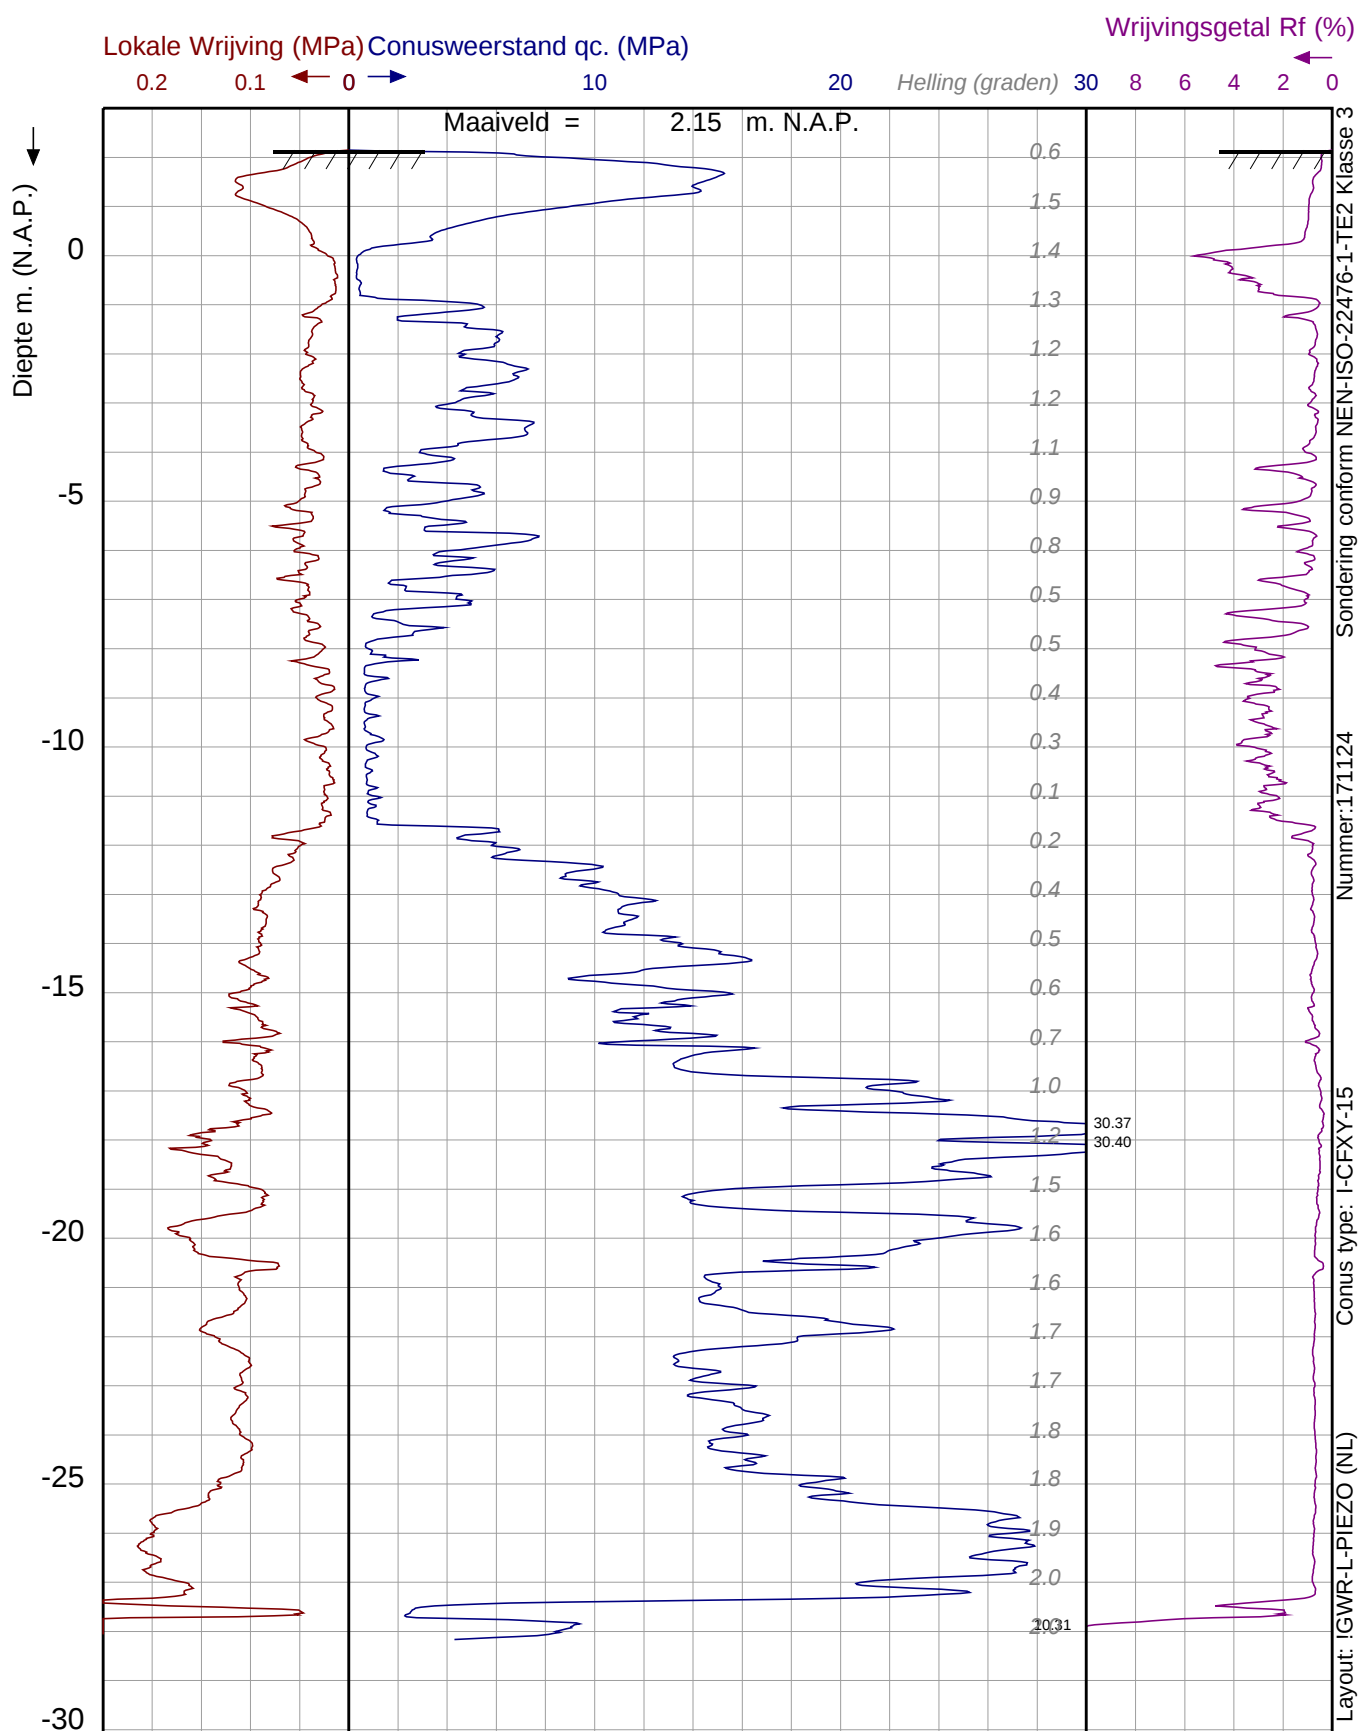

Project : Kooihaven
Dossier : MVJ18287
Lokatie : Papendrecht

Paraaf :

Datum : 20-8-2018
Maaiveld : 2.15 m. N.A.P.
coördinaten in RD-stelsel
X : 108766.00 Y : 426833.04
Opmerking :

SONDERING:
S14
Pagina 1/1