



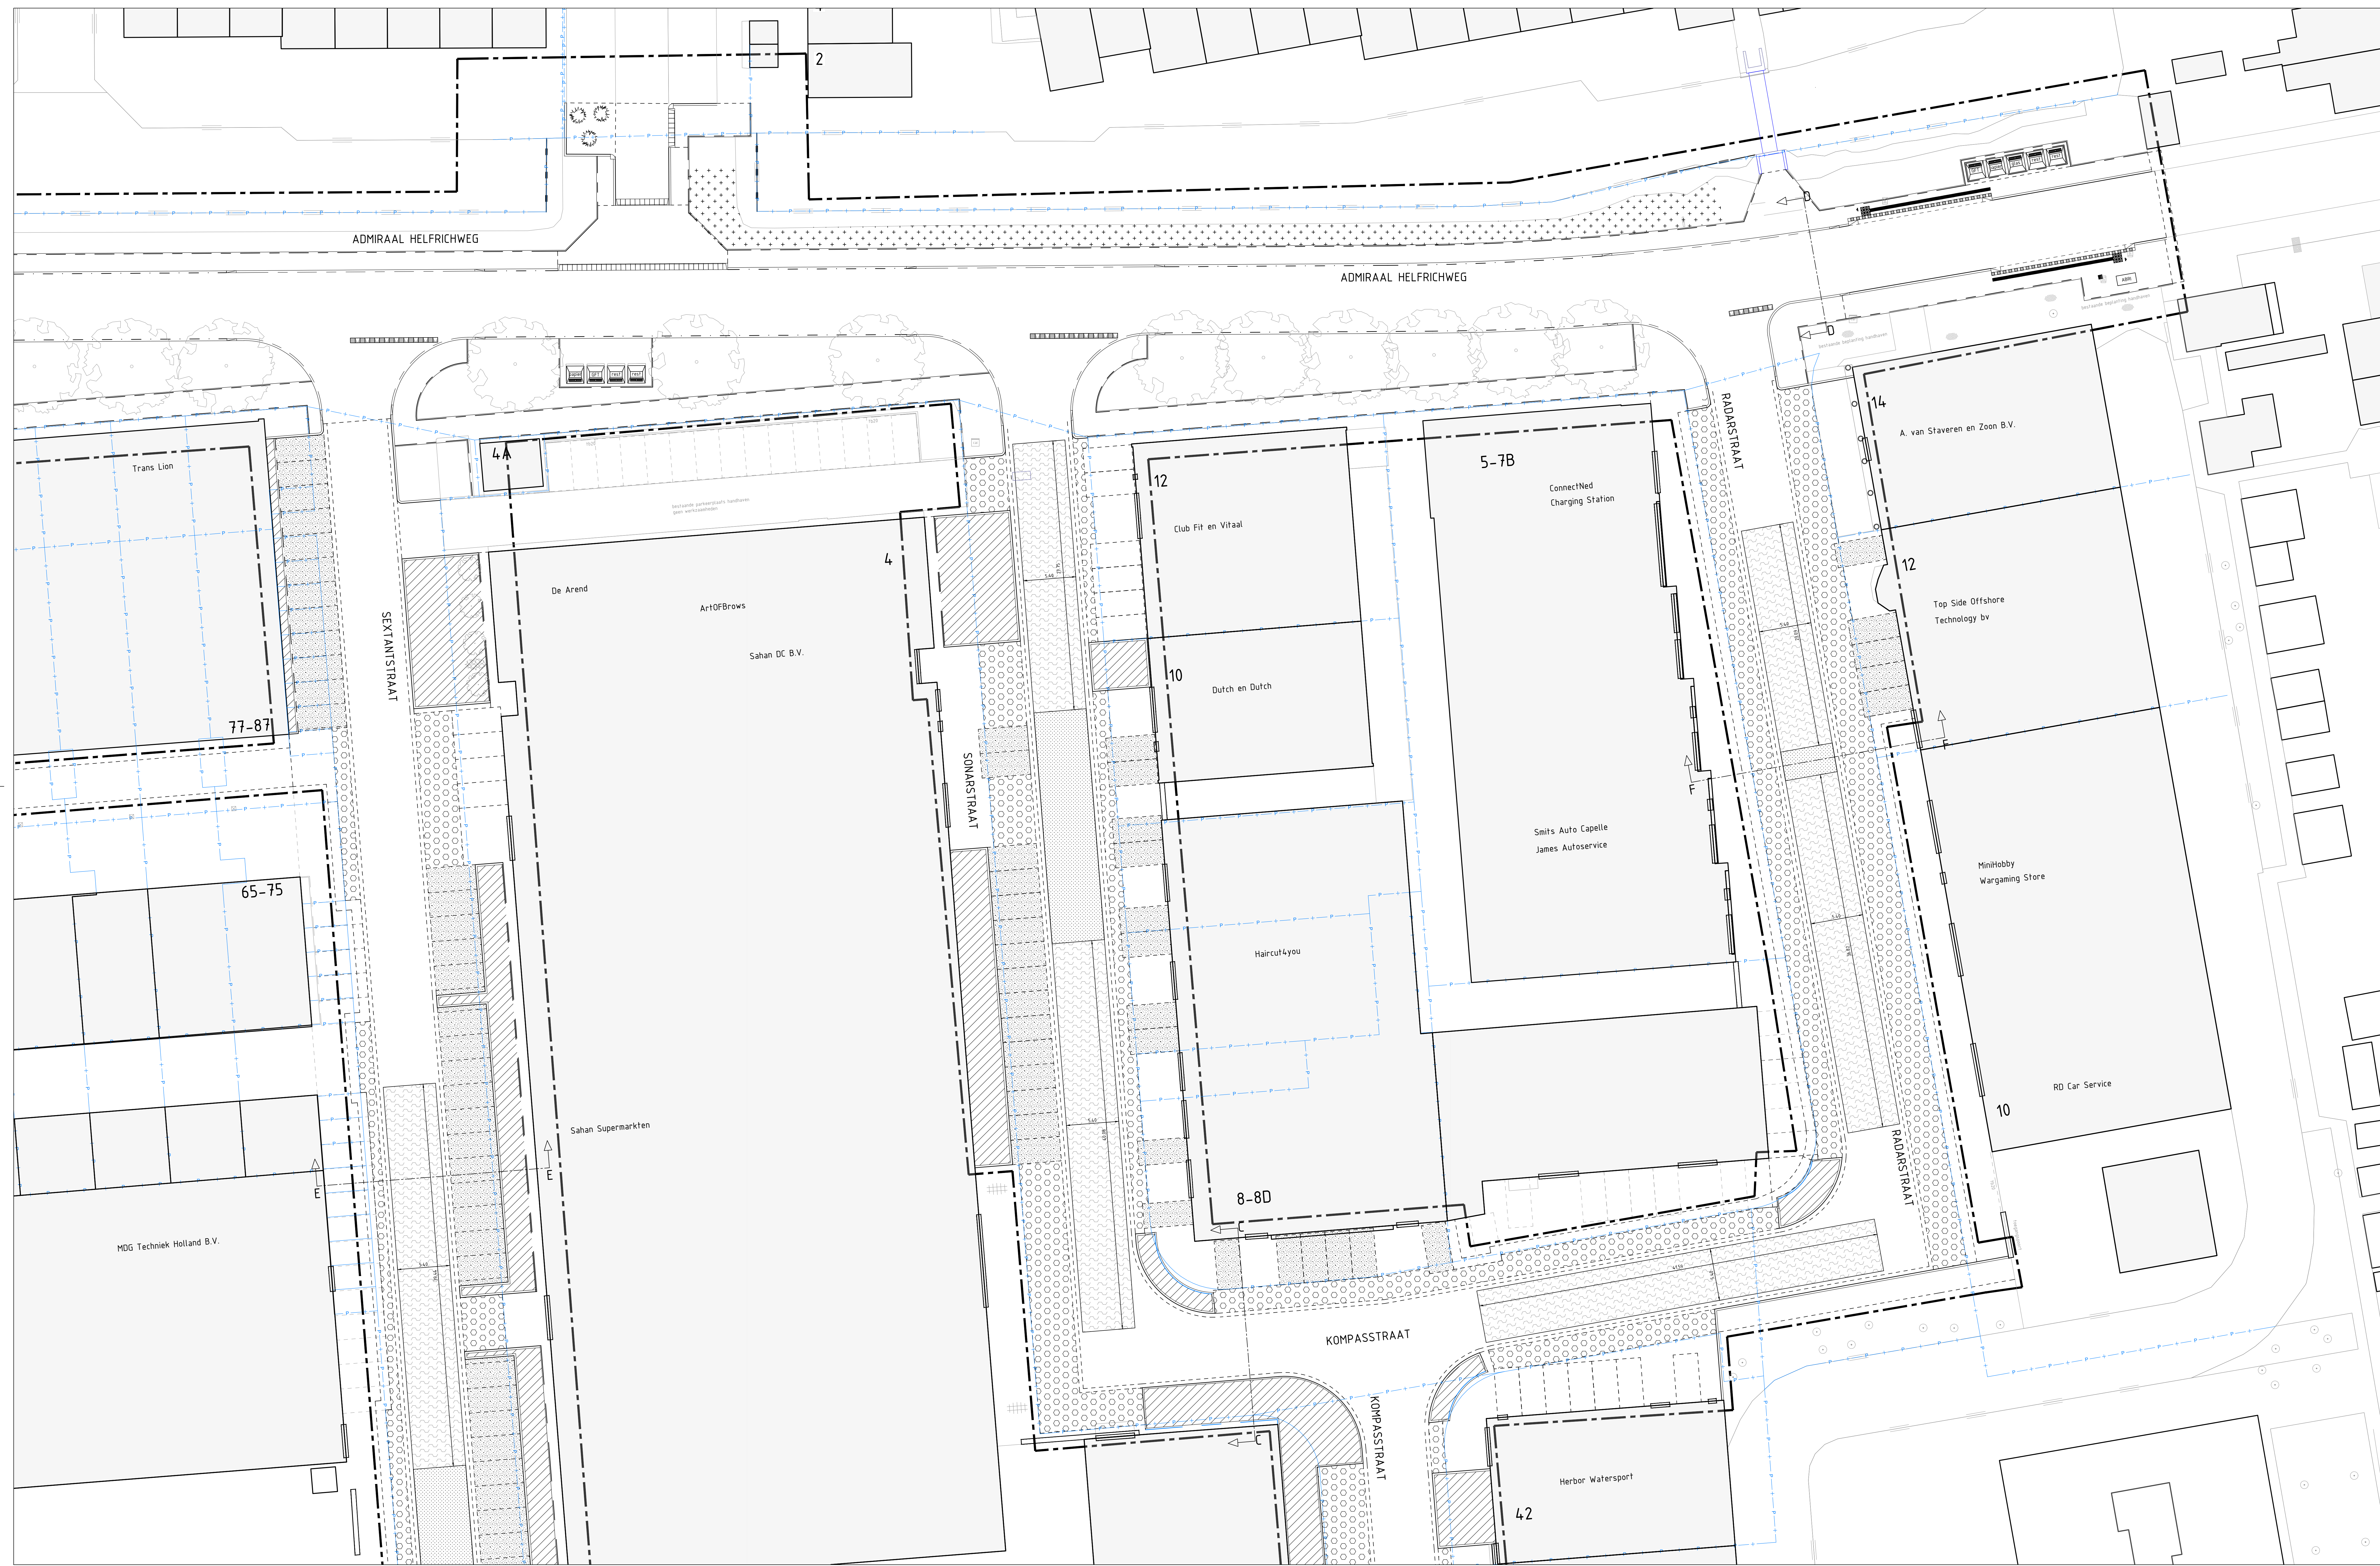

LEGENDA

-
- The diagram illustrates different types of excavations and their corresponding ground profiles and materials. It is organized into a table with two columns: a visual representation of the excavation and its profile, and a descriptive text label.
- | | |
|--|--|
| | Bestaande topografie
Werkgrens
Bestaande perceelsgrenzen |
| | Ontgraven t.b.v. groenvak |
| | Ontgraven t.b.v. bufferblokken |
| | Ontgraven t.b.v. argexzand |
| | Ontgraven klei |
| | Ontgraven fundering
Aanbrengen grastegelfundatie volgens dwarsprofielen |
| | Ontgraven fundering
Aanbrengen grastegelfundatie volgens dwarsprofielen |

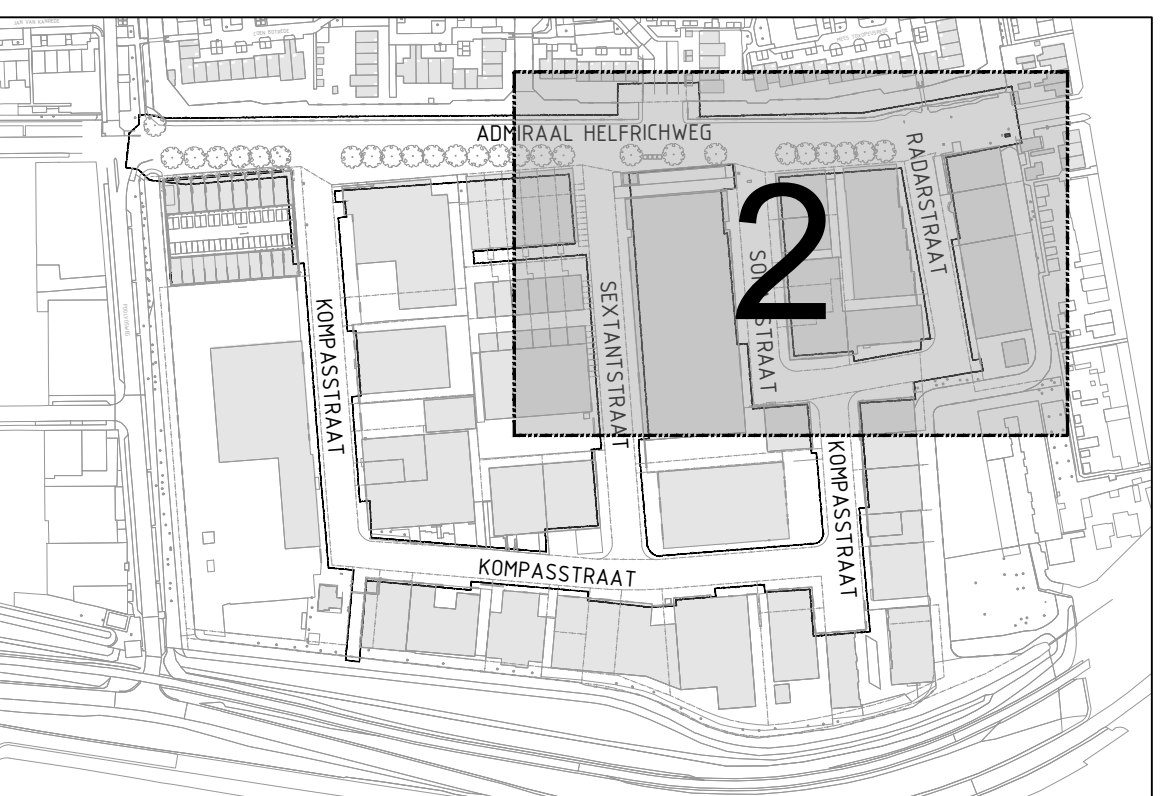

OVERZICHT

SCHAAL 1:3500

MATEN IN METERS TENZIJ ANDERS VERMELD
HOOGTEMATEN IN METERS TEN OPZICHTE VAN N.A.P.
MATERIALEN IN MILLIMETERS TENZIJ ANDERS VERMELD

1.0	01-10-2024	Basistekening	S. Bijl	B. Nienhuis	
Versie	Datum	Omschrijving	Getekend	Paroef	Gecien
				Paroef	

Project:
KOMPASSTRAAT E.O.

Onderdeel:
GRONDWERKTEKENING BLAD 2 VAN 4

Datum:	Formaat:	Schaal:	Getekend:	Par:	Gezien:	Par:
01-10-2024	A0 (841x1470)	1:200	S. Bijl		B. Nienhuis	

Fase:	Status:	Versie:	Tekeningnummer:
BESTEK	DEFINITIEF	1.0	CAW_22-030_GW-16

Opdrachtgever:
Gemeente Capelle aan den IJssel
Postbus 70
2900 AB Capelle aan den IJssel

gemeente **Capelle**
aan den IJssel

Maas & Nienhuis
adviseurs

Groenedijk 5
3341 LT Hendrik Ido Ambacht
t: 078 - 68 162 31
f: 078 - 68 162 60
e: info@maasnienhuis.nl
w: <http://www.maasnienhuis.nl>

Contactpersoon: D. van den Heuvel
Telefoonnummer: 010 - 264 8019