

Download

DXF 2D
- offi12.dxf

Montaggi
- OFFICE_1_LED rev4.pdf



Office 1 Matt

A family of fixtures designed to combine high energy saving with excellent light quality, to address diverse needs concerning both safety and maintenance. The fixture's design is extremely clean and functional. Manufactured in accordance with standards EN12464 for VDT

Housing: Vandal-resistant, V2 self-extinguishing, UV-stabilized, anti-yellowing polycarbonate.

Reflector: V2 self-extinguishing polycarbonate; aluminium matt coated through a C.V.D. hard-vacuum process for greater light control and efficiency.


Equipment: Includes stainless steel springs ensuring perfect adherence to 1 to 20 mm. thick false ceilings

Regulations: Manufactured in accordance with standards EN60598 – CEI 34 –21. Degree of protection in accordance with standards EN60529.

Power factor: >0,95

Luminous flux maintenance 80%: 50.000h (L80B20).

Photobiological safety class: exempt group EN62471.

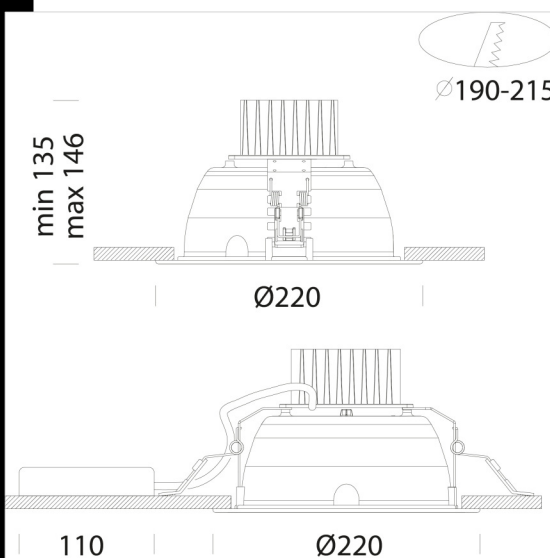

Code	Gear	Kg	Lumen Output-K-CRI	WTot	Colour
22152414-00	CLD CELL	1,10	LED COB-2488lm-4000K-CRI 92	19 W	ARGENTO
22152410-00	CLD CELL	1,10	LED COB-3172lm-4000K-CRI 92	25 W	ARGENTO
22152961-68	CLD CELL	1,10	LED COB-3479lm-4000K-CRI 92	32 W	ARGENTO
22152417-00	CLD CELL	1,25	LED COB-4804lm-4000K-CRI 92	39 W	ARGENTO
22152411-68	CLD CELL	0,95	LED COB-4230lm-4000K-CRI 92	39 W	ARGENTO
22152960-00	CLD CELL	1,90	LED COB-6734lm-4000K-CRI 92	69 W	ARGENTO
22152415-00	CLD CELL	1,10	LED COB-2197lm-3000K-CRI 92	19 W	ARGENTO
22152413-00	CLD CELL	1,10	LED COB-3084lm-3000K-CRI 92	26 W	ARGENTO
22152961-00	CLD CELL	1,60	LED COB-3000-3251lm-3000K-CRI 92	32 W	ARGENTO
22152416-00	CLD CELL	1,20	LED COB-4674lm-3000K-CRI 92	39 W	ARGENTO
22152411-00	CLD CELL	1,05	LED COB-3954lm-3000K-CRI 92	39 W	ARGENTO
22152960-39	CLD CELL	1,49	LED COB-6263lm-3000K-CRI 92	69 W	ARGENTO
22152412-00	CLD CELL	1,15	LED COB-3248lm-3500K-CRI 92	35 W	ARGENTO
22152414-1241	CLD CELL-D-D	1,10	LED COB-2488lm-4000K-CRI 92	19 W	ARGENTO
22152410-1241	CLD CELL-D-D	1,25	LED COB-3172lm-4000K-CRI 92	25 W	ARGENTO
22152961-6841	CLD CELL-D-D	1,63	LED COB-3479lm-4000K-CRI 92	32 W	ARGENTO
22152417-1241	CLD CELL-D-D	1,10	LED COB-4804lm-4000K-CRI 92	40 W	ARGENTO
22152411-6841	CLD CELL-D-D	1,10	LED COB-4230lm-4000K-CRI 92	39 W	ARGENTO
22152960-1241	CLD CELL-D-D	1,90	LED COB-6734lm-4000K-CRI 92	69 W	ARGENTO
22152415-1241	CLD CELL-D-D	1,15	LED COB-2197lm-3000K-CRI 93	19 W	ARGENTO
22152413-1241	CLD CELL-D-D	1,25	LED COB-3084lm-3000K-CRI 93	27 W	ARGENTO
22152961-1241	CLD CELL-D-D	1,25	LED COB-3251lm-3000K-CRI 92	32 W	ARGENTO
22152416-1241	CLD CELL-D-D	1,08	LED COB-4674lm-3000K-CRI 92	0 W	ARGENTO
22152411-1241	CLD CELL-D-D	1,45	LED COB-3954lm-3000K-CRI 92	39 W	ARGENTO
22152960-3941	CLD CELL-D-D	1,45	LED COB-6263lm-3000K-CRI 92	69 W	ARGENTO
22152412-1241	CLD CELL-D-D	1,25	LED COB-3248lm-3500K-CRI 92	35 W	ARGENTO
22152414-09	CLD CELL-E	1,10	LED COB-2488lm-4000K-CRI 92	20 W	ARGENTO
22152410-09	CLD CELL-E	1,60	LED COB-3172lm-4000K-CRI 92	27 W	ARGENTO
22152961-6809	CLD CELL-E	1,60	LED COB-3479lm-4000K-CRI 92	32 W	ARGENTO
22152417-09	CLD CELL-E	1,54	LED COB-4804lm-4000K-CRI 92	40 W	ARGENTO
22152411-6809	CLD CELL-E	1,45	LED COB-4230lm-4000K-CRI 92	39 W	ARGENTO
22152960-09	CLD CELL-E	1,60	LED COB-6734lm-4000K-CRI 92	69 W	ARGENTO

The reported luminous flux is the flux emitted by the light source with a tolerance of $\pm 10\%$ compared to the indicated value. The W tot column indicates the total wattage absorbed by the system without exceeding 10% of the indicated