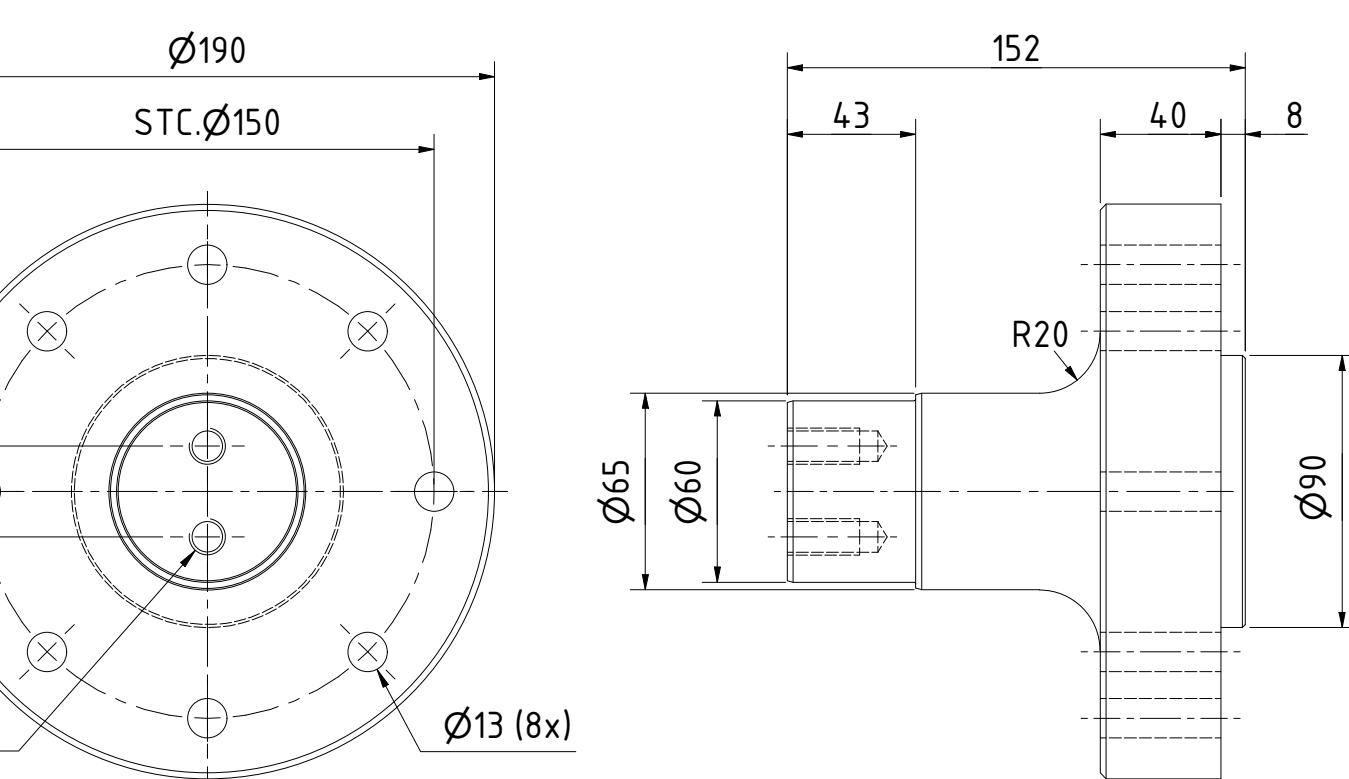
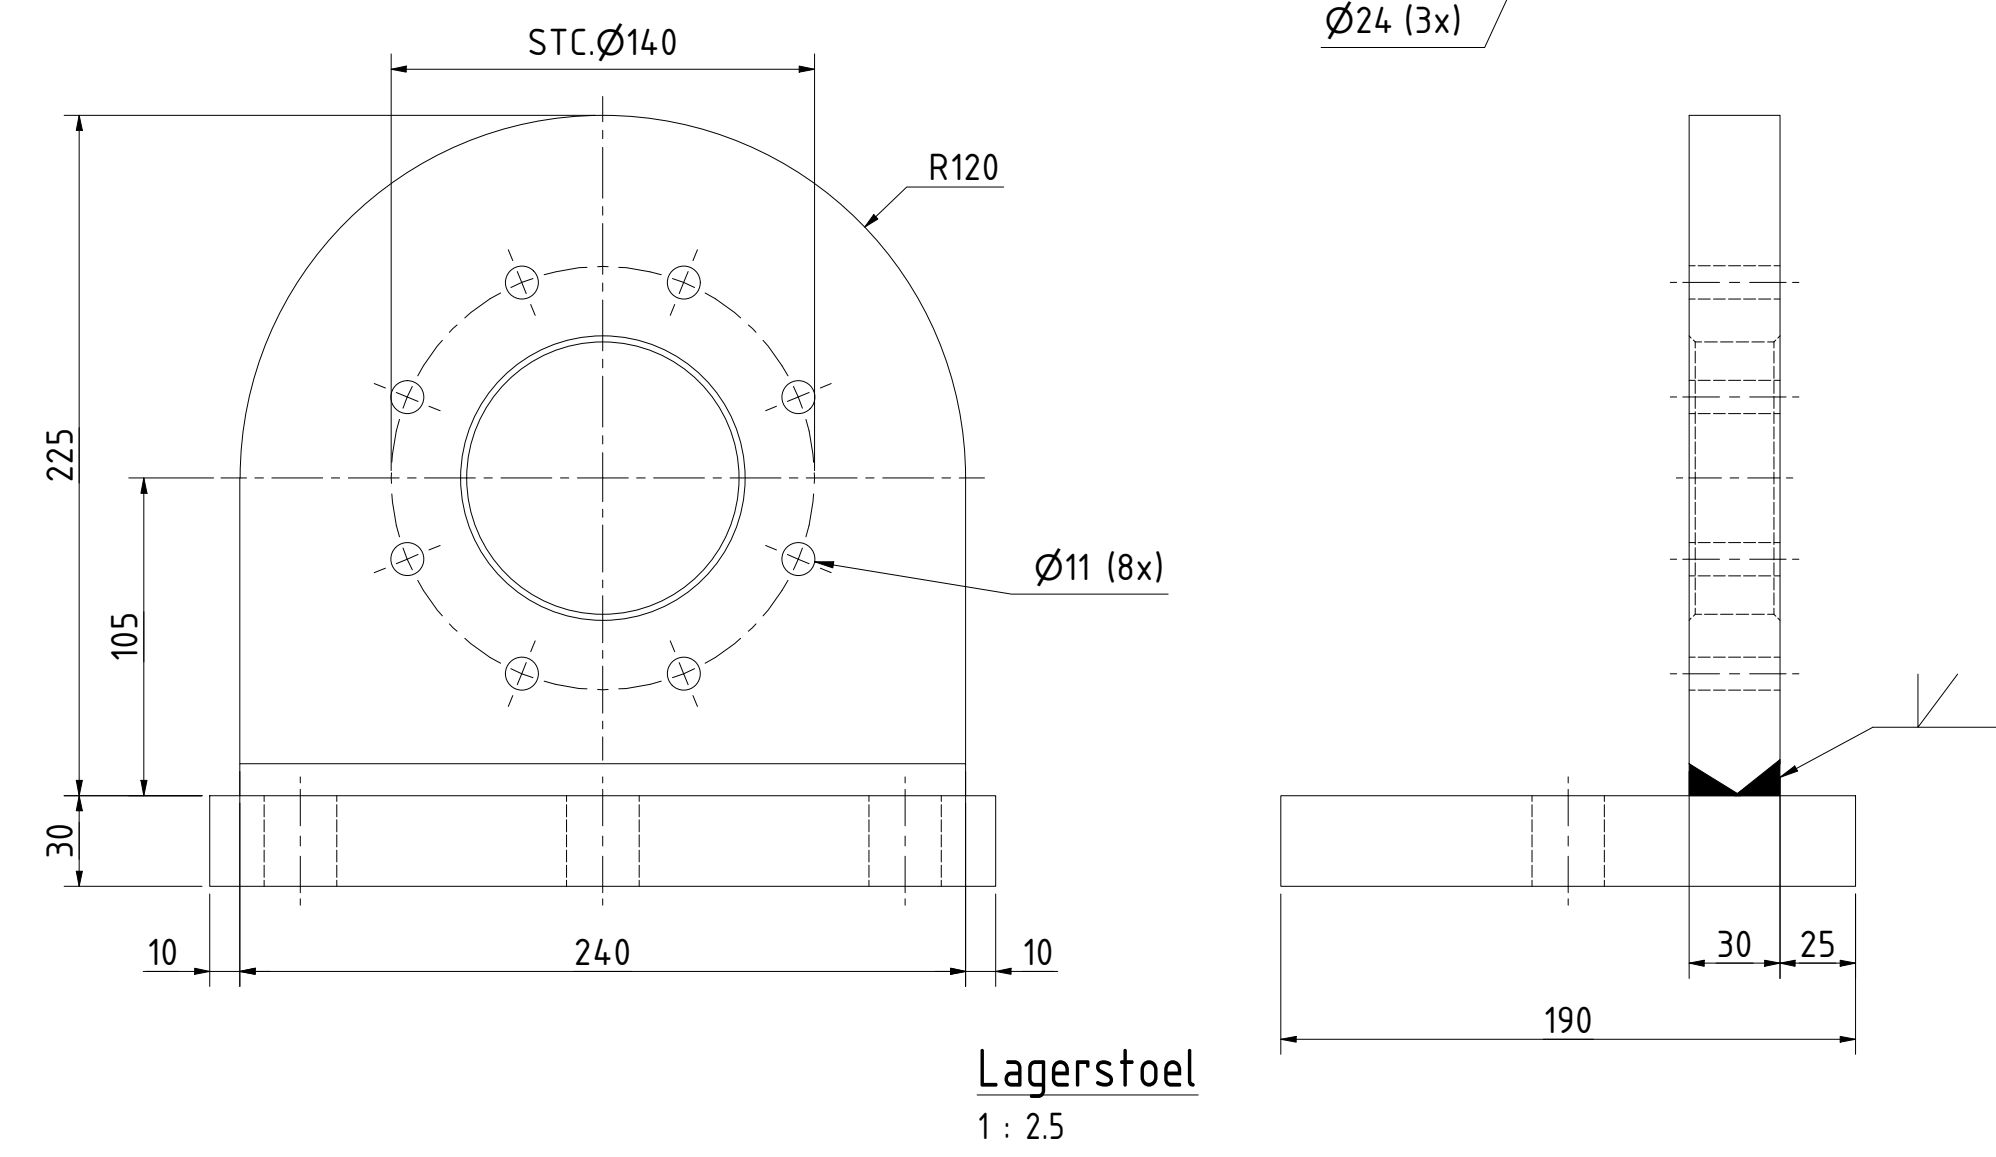
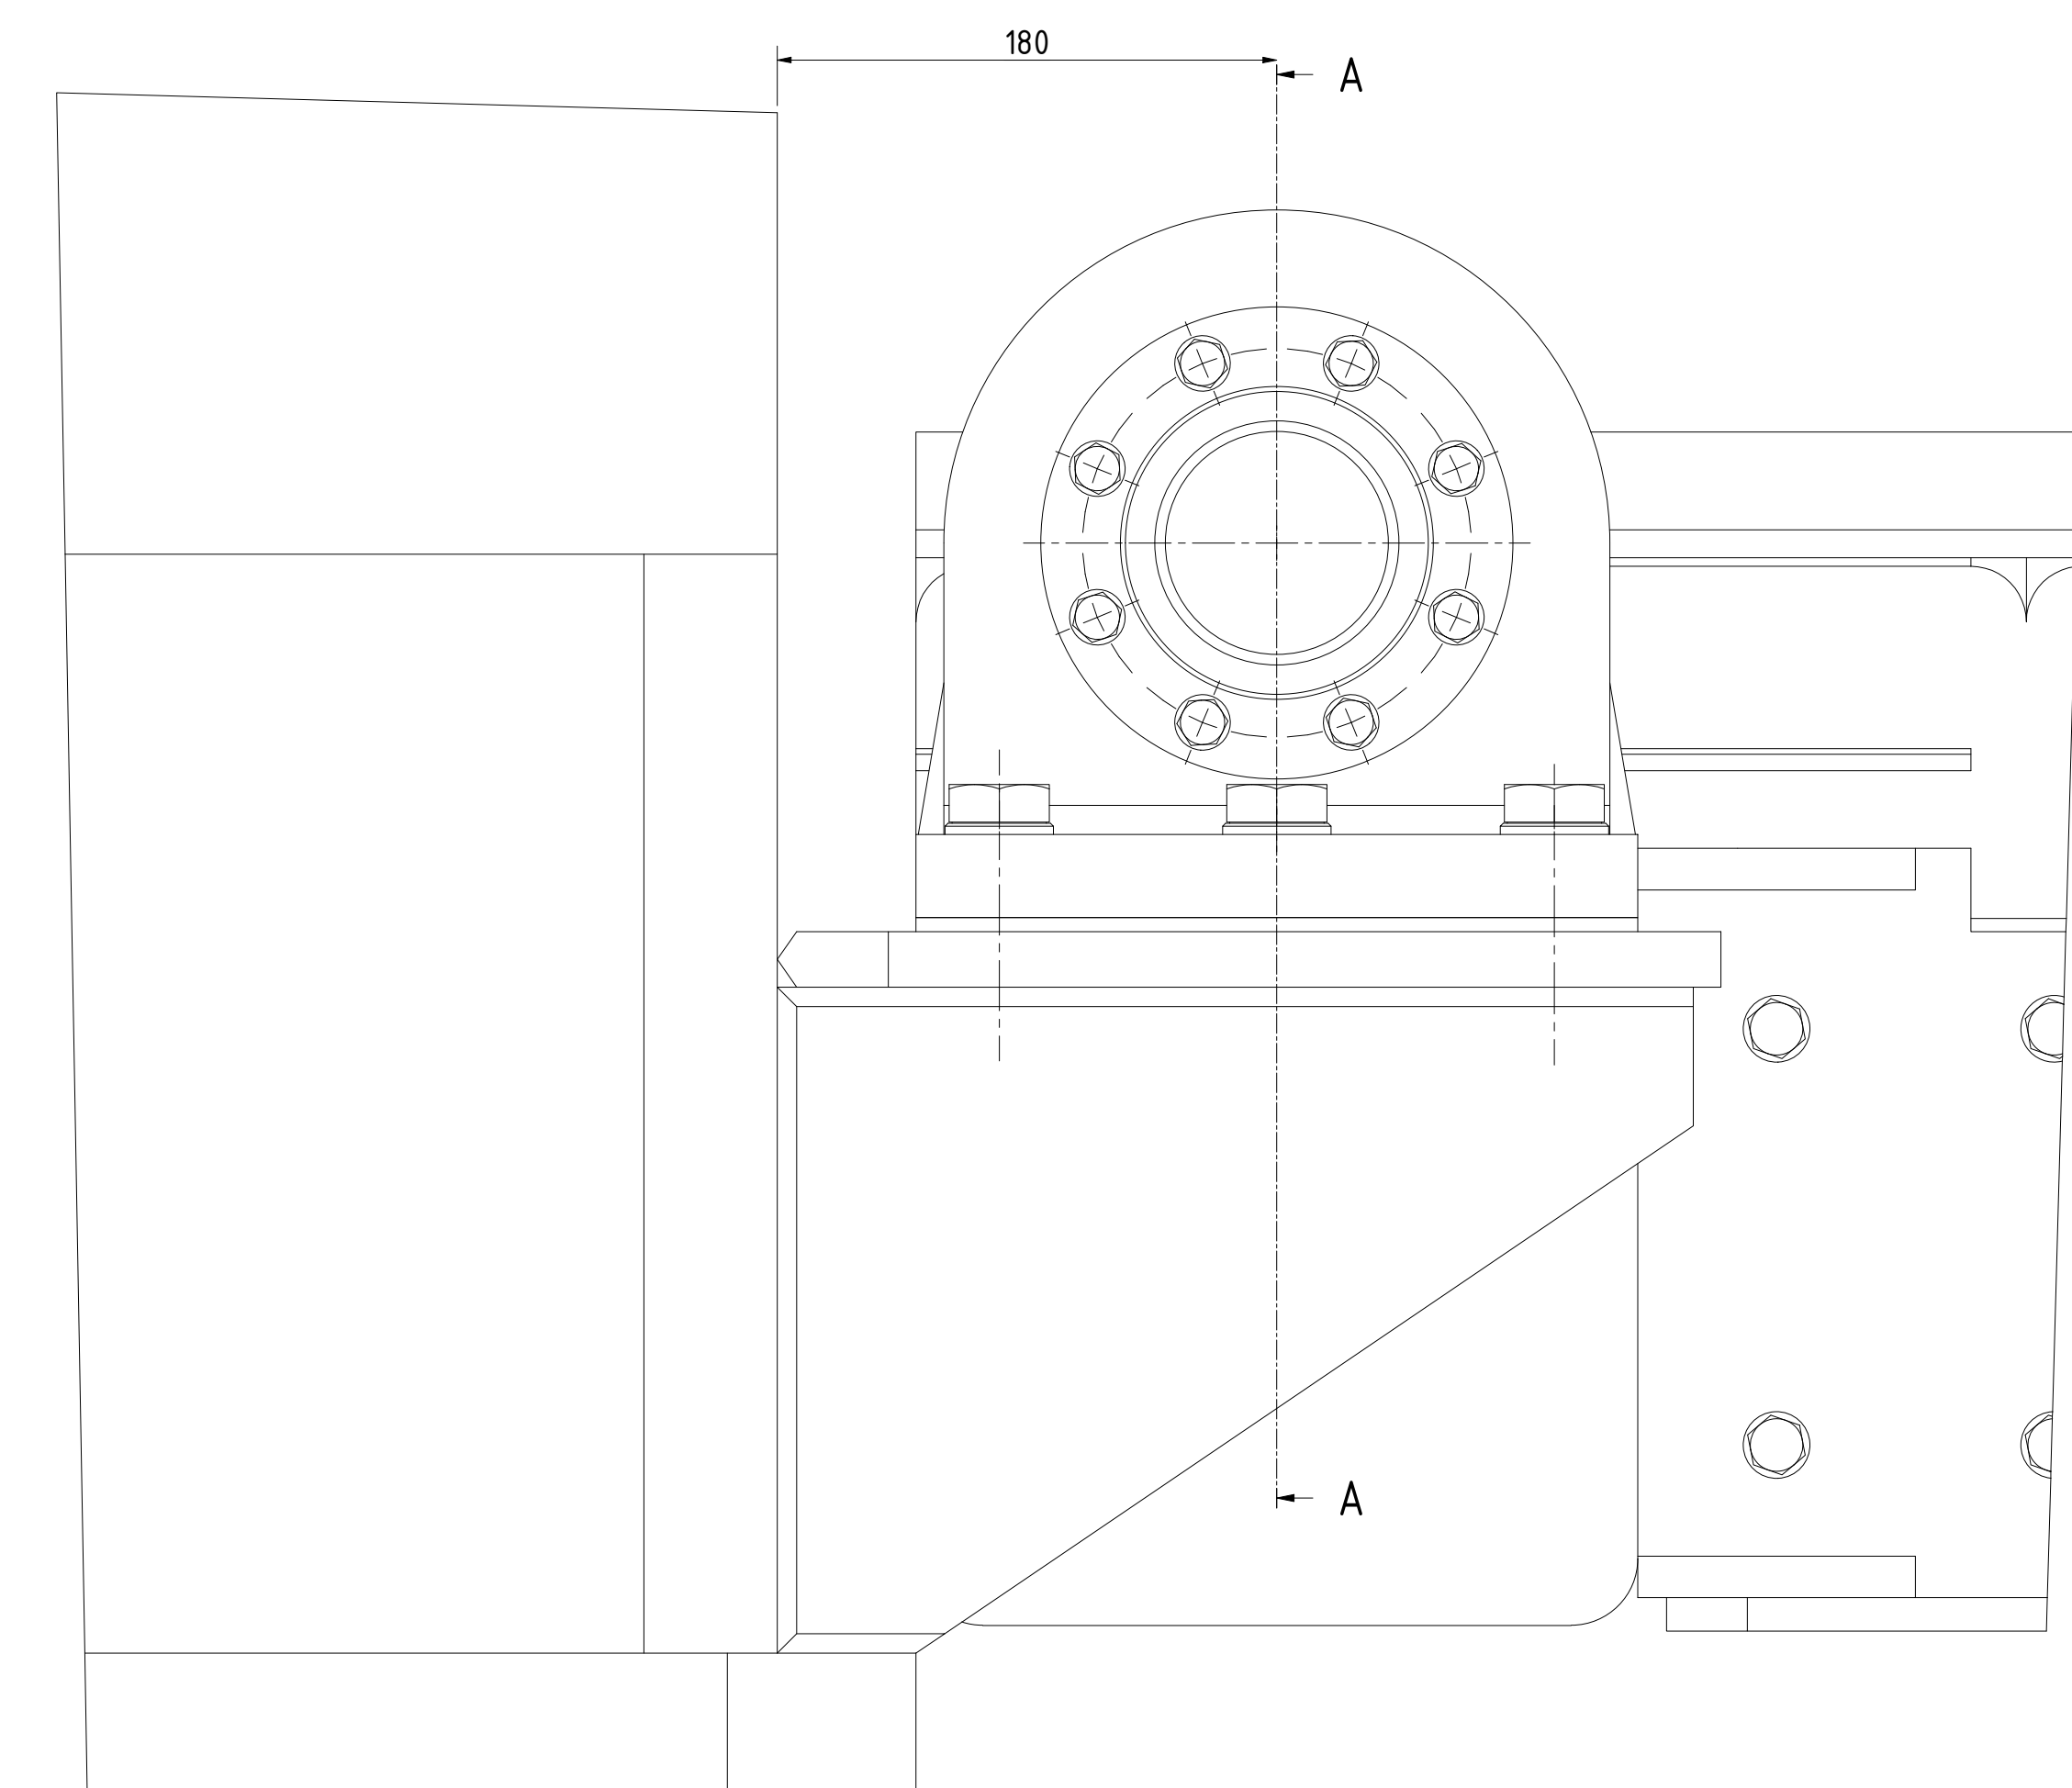


Algemene toleranties voor machine-onderdelen						volgens NEN-ISO 2768-1			
Tolerantie klasse	Lineaire maat	0,5	3	6	30	120	400	1000	2000
		+ 0,3 - 0,3	+ 0,6 - 0,6	+ 0,3 - 0,3	+ 0,1 - 0,1	+ 0,1 - 0,1	+ 0,1 - 0,1	+ 0,1 - 0,1	+ 0,1 - 0,1
Mechanische bewerking (fine)		±0,05	±0,05	±0,1	±0,15	±0,2	±0,3	±0,5	-
Constructie (medium)		±0,1	±0,1	±0,2	±0,3	±0,5	±0,8	±1,2	±2,0

Algemene toleranties voor gelaste staalconstructies		volgens NEN-EN ISO 13920									
Tolerantie	Lineaire afmeting	2 tot 30	30 tot 120	120 tot 400	400 tot 1600	1600 tot 2000	2000 tot 4000	4000 tot 8000	8000 tot 12000	12000 tot 20000	20000 tot 30000
Lineaire afmeting Klasse A (mm)		±0,5	±0,6	±0,8	±1,0	±1,2	±1,5	±1,6	±1,8	±2,0	±2,5
Weg afmeting klasse A $\sqrt{L}$ (mm)		±0,6	±0,7	±0,8	±1,0	±1,2	±1,5	±1,6	±1,8	±2,0	±2,5
Rechtter, vlakheid en evenwijdigheid Klasse E (mm)		±0,5	±1	±1,5	±2	±3	±4	±5	±6	±7	±8

Uitvoeringsklasse 2 volgens NEN-EN 1090-2

10	3-5-2024	Definitief	RA
01	7-2-2024	Concept	RA
11	Datum	Omschrijving	Gefekend

Staal-wtb

WS 20