


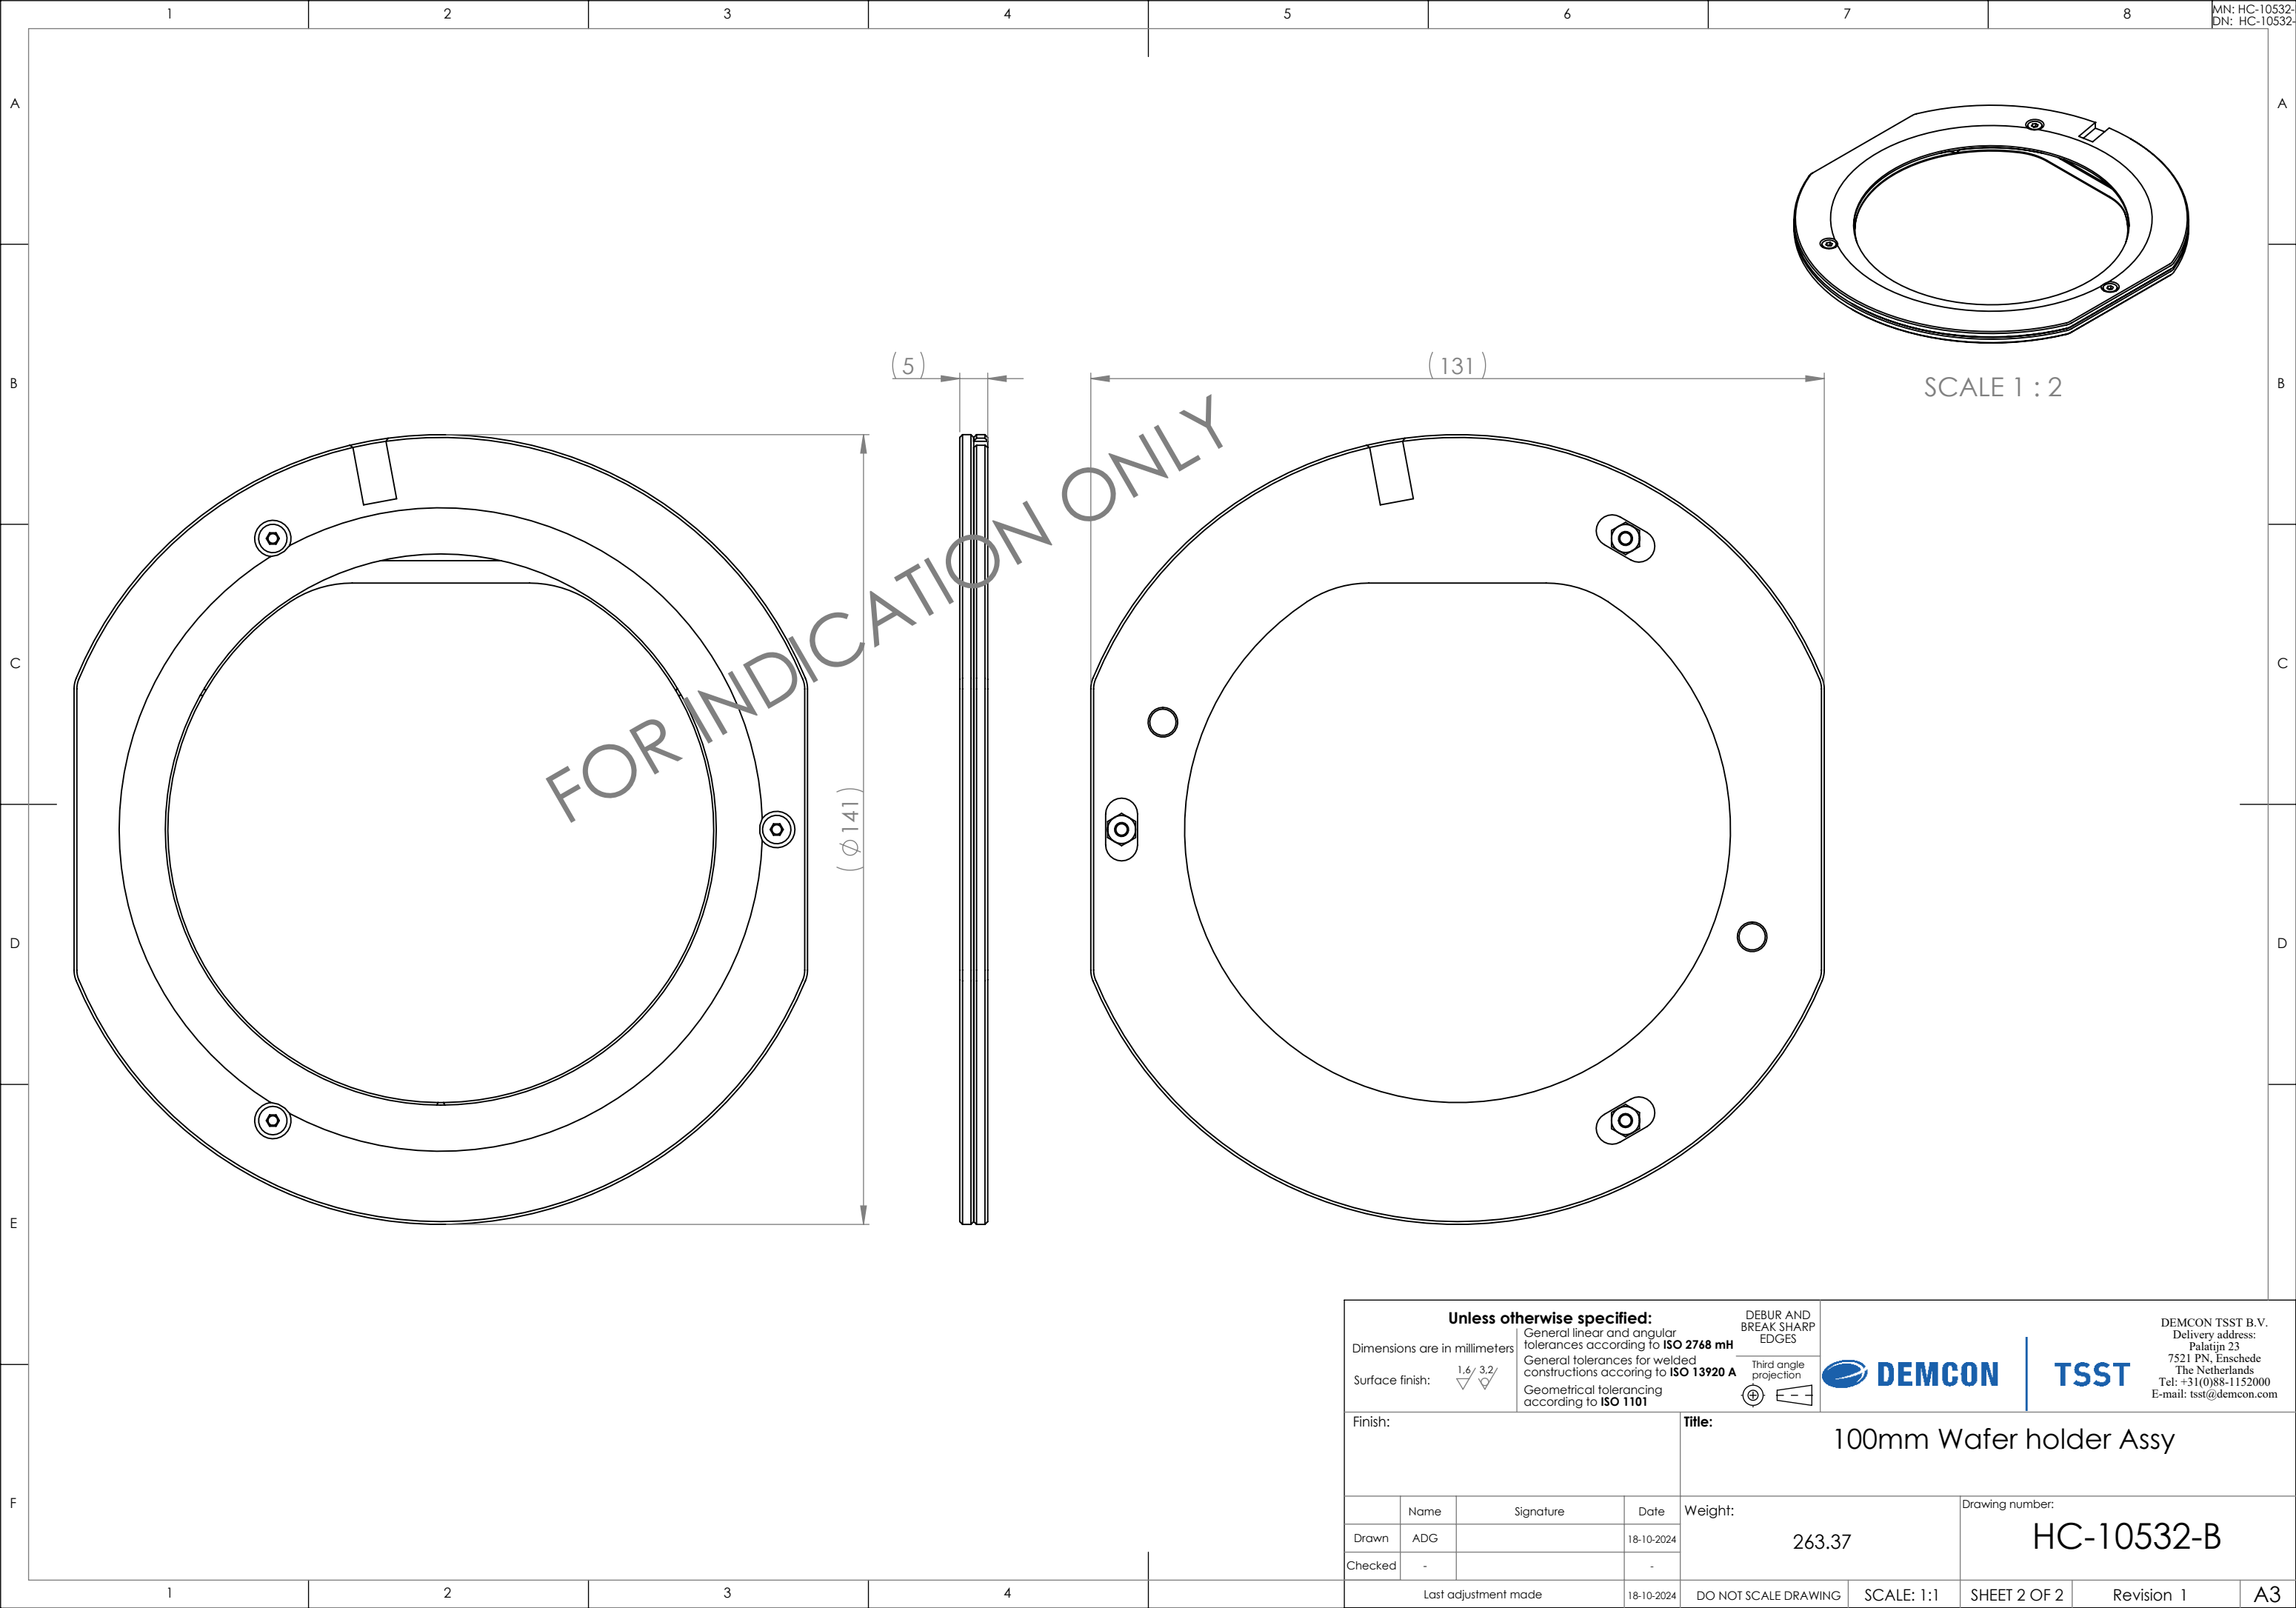

Unless otherwise specified:				DEBUR AND BREAK SHARP EDGES		DEMCON TSST B.V. Delivery address: Palatijn 23 7521 PN, Enschede The Netherlands Tel: +31(0)88-1152000 E-mail: tsst@demcon.com			
Dimensions are in millimeters		General linear and angular tolerances according to ISO 2768 mH		Third angle projection					
Surface finish:		General tolerances for welded constructions according to ISO 13920 A							
1.6 / 3.2		Geometrical tolerancing according to ISO 1101							
Finish:				Title: 100mm Wafer holder Assy					
	Name	Signature		Date	Weight: 263.37		Drawing number: HC-10532-B		
Drawn	ADG			18-10-2024					
Checked	-			-					
Last adjustment made				18-10-2024	DO NOT SCALE DRAWING	SCALE: 1:1	SHEET 2 OF 2	Revision 1	A3